

PHASE 5 - BUILDING #320
6,000 SQ. FT. (0.1377 AC.)


CONDOMINIUM PLAT
PHASE 5 - BUILDING #320
YORKTOWN
COMMERCE CENTER
FOR BOCA FUTURES, LLC

NELSON MAGISTERIAL DISTRICT
COUNTY OF YORK, VIRGINIA



SCALE: 1" = 20' DATE: SEPTEMBER 22, 2023
SHEET 3 of 3

DAVIS & ASSOCIATES, P.C.


LAND SURVEYORS AND PLANNERS
3630 GEORGE WASHINGTON MEM. HWY. - SUITE "G"
YORKTOWN, VIRGINIA 23693
(757) 867-8583

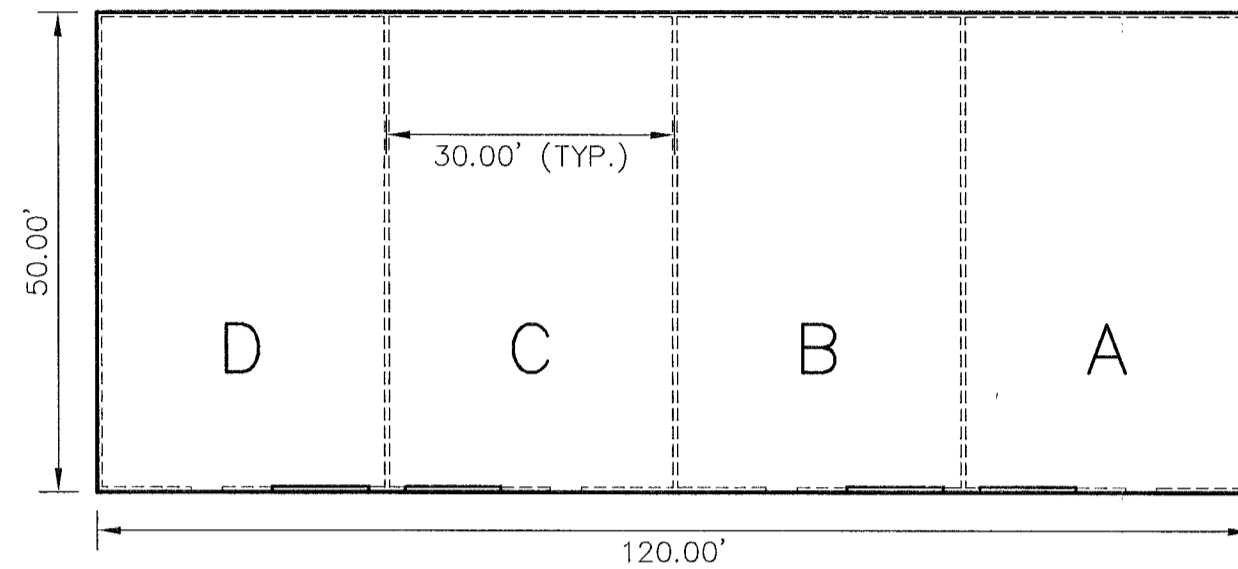


FLOOR PLAN
SCALE: 1" = 20'

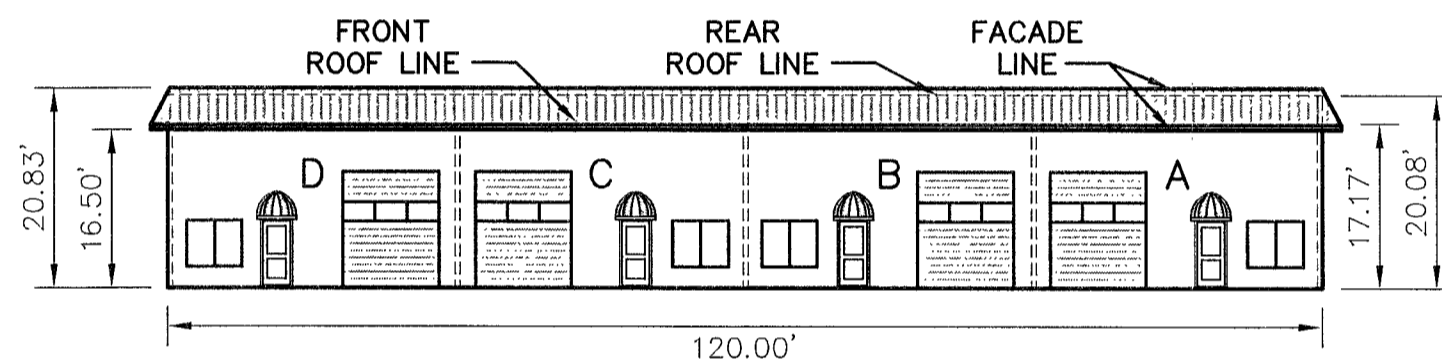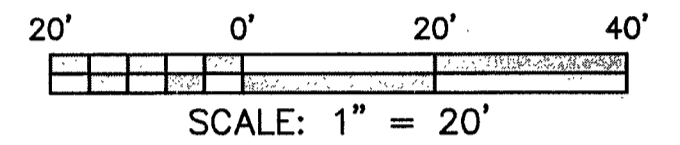


FRONT VIEW
SCALE: 1" = 20'

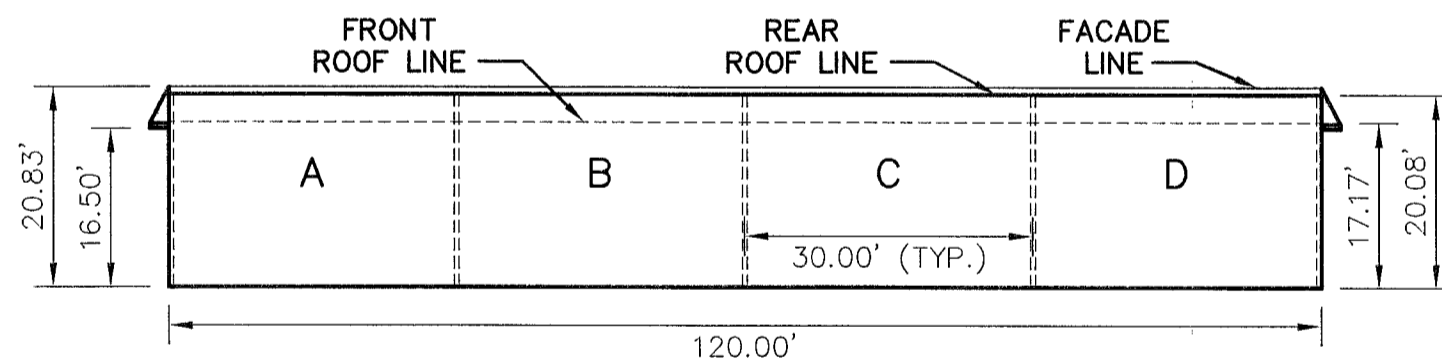


REAR VIEW
SCALE: 1" = 20'

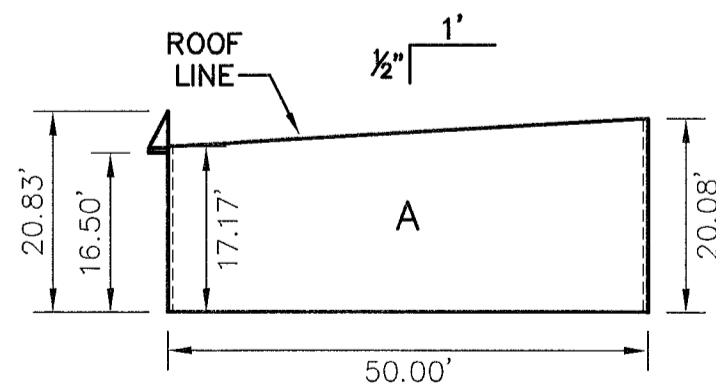

RIGHT SIDE VIEW
SCALE: 1" = 20'

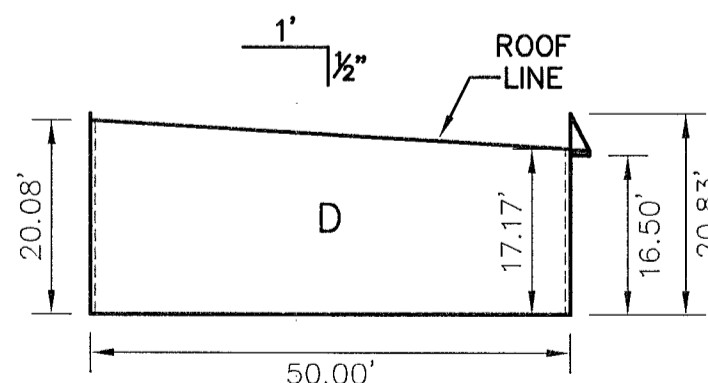

LEFT SIDE VIEW
SCALE: 1" = 20'

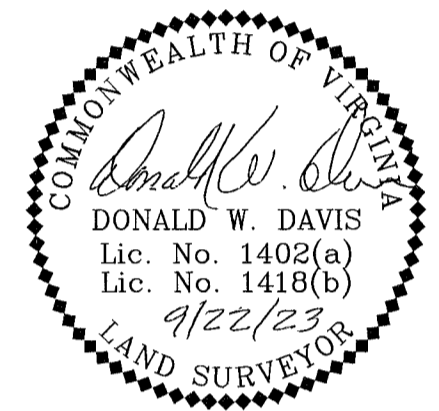

APPROVED
YORK COUNTY BOARD OF SUPERVISORS
BY: Susan Kassel
PLAT APPROVING AGENT
DATE: NOVEMBER 16, 2023

STATE OF VIRGINIA
COUNTY OF YORK
IN THE CLERKS OFFICE OF THE CIRCUIT COURT FOR
THE COUNTY OF YORK-POQUOSON THE 8th DAY
OF November, 2023 THIS PLAT WAS
PRESENTED AND ADMITTED TO RECORD AS THE LAW
DIRECTS AS INSTRUMENT NO. 230017224

TEST: KRISTEN N. NELSON, CLERK
CLERK

BY: Debra Mcchesney DC