


| REVISED | FHWA REGION | STATE | FEDERAL AID PROJECT | ROUTE | STATE PROJECT | SHEET NO. |
|----------|-------------|-------|---------------------|-------|------------------------------|-----------|
| 04-17-02 | 3 | VA. | | 105 | 0105-965-F02 RW-202.C-502 | 14 |

DESIGN FEATURES RELATING TO CONSTRUCTION OR TO REGULATION AND CONTROL OF TRAFFIC MAY BE SUBJECT TO CHANGE AS DEEMED NECESSARY BY THE DEPARTMENT

WBL CONST. B
 PI = 143+96.369 (wb105)
 DELTA = 10°40'11.43" RT.
 T = 81.540
 L = 162.608
 R = 873.188
 PC = 143+4.829 (wb105)
 PT = 144+77.437 (wb105)
 V = 101 km/h
 E = 5.40%
 LS = 80

P.O.T. 145+08.646 CONST. B
 P.I. 10+00.000 SWM ENT. # 9
 Δ = 90°00'00"

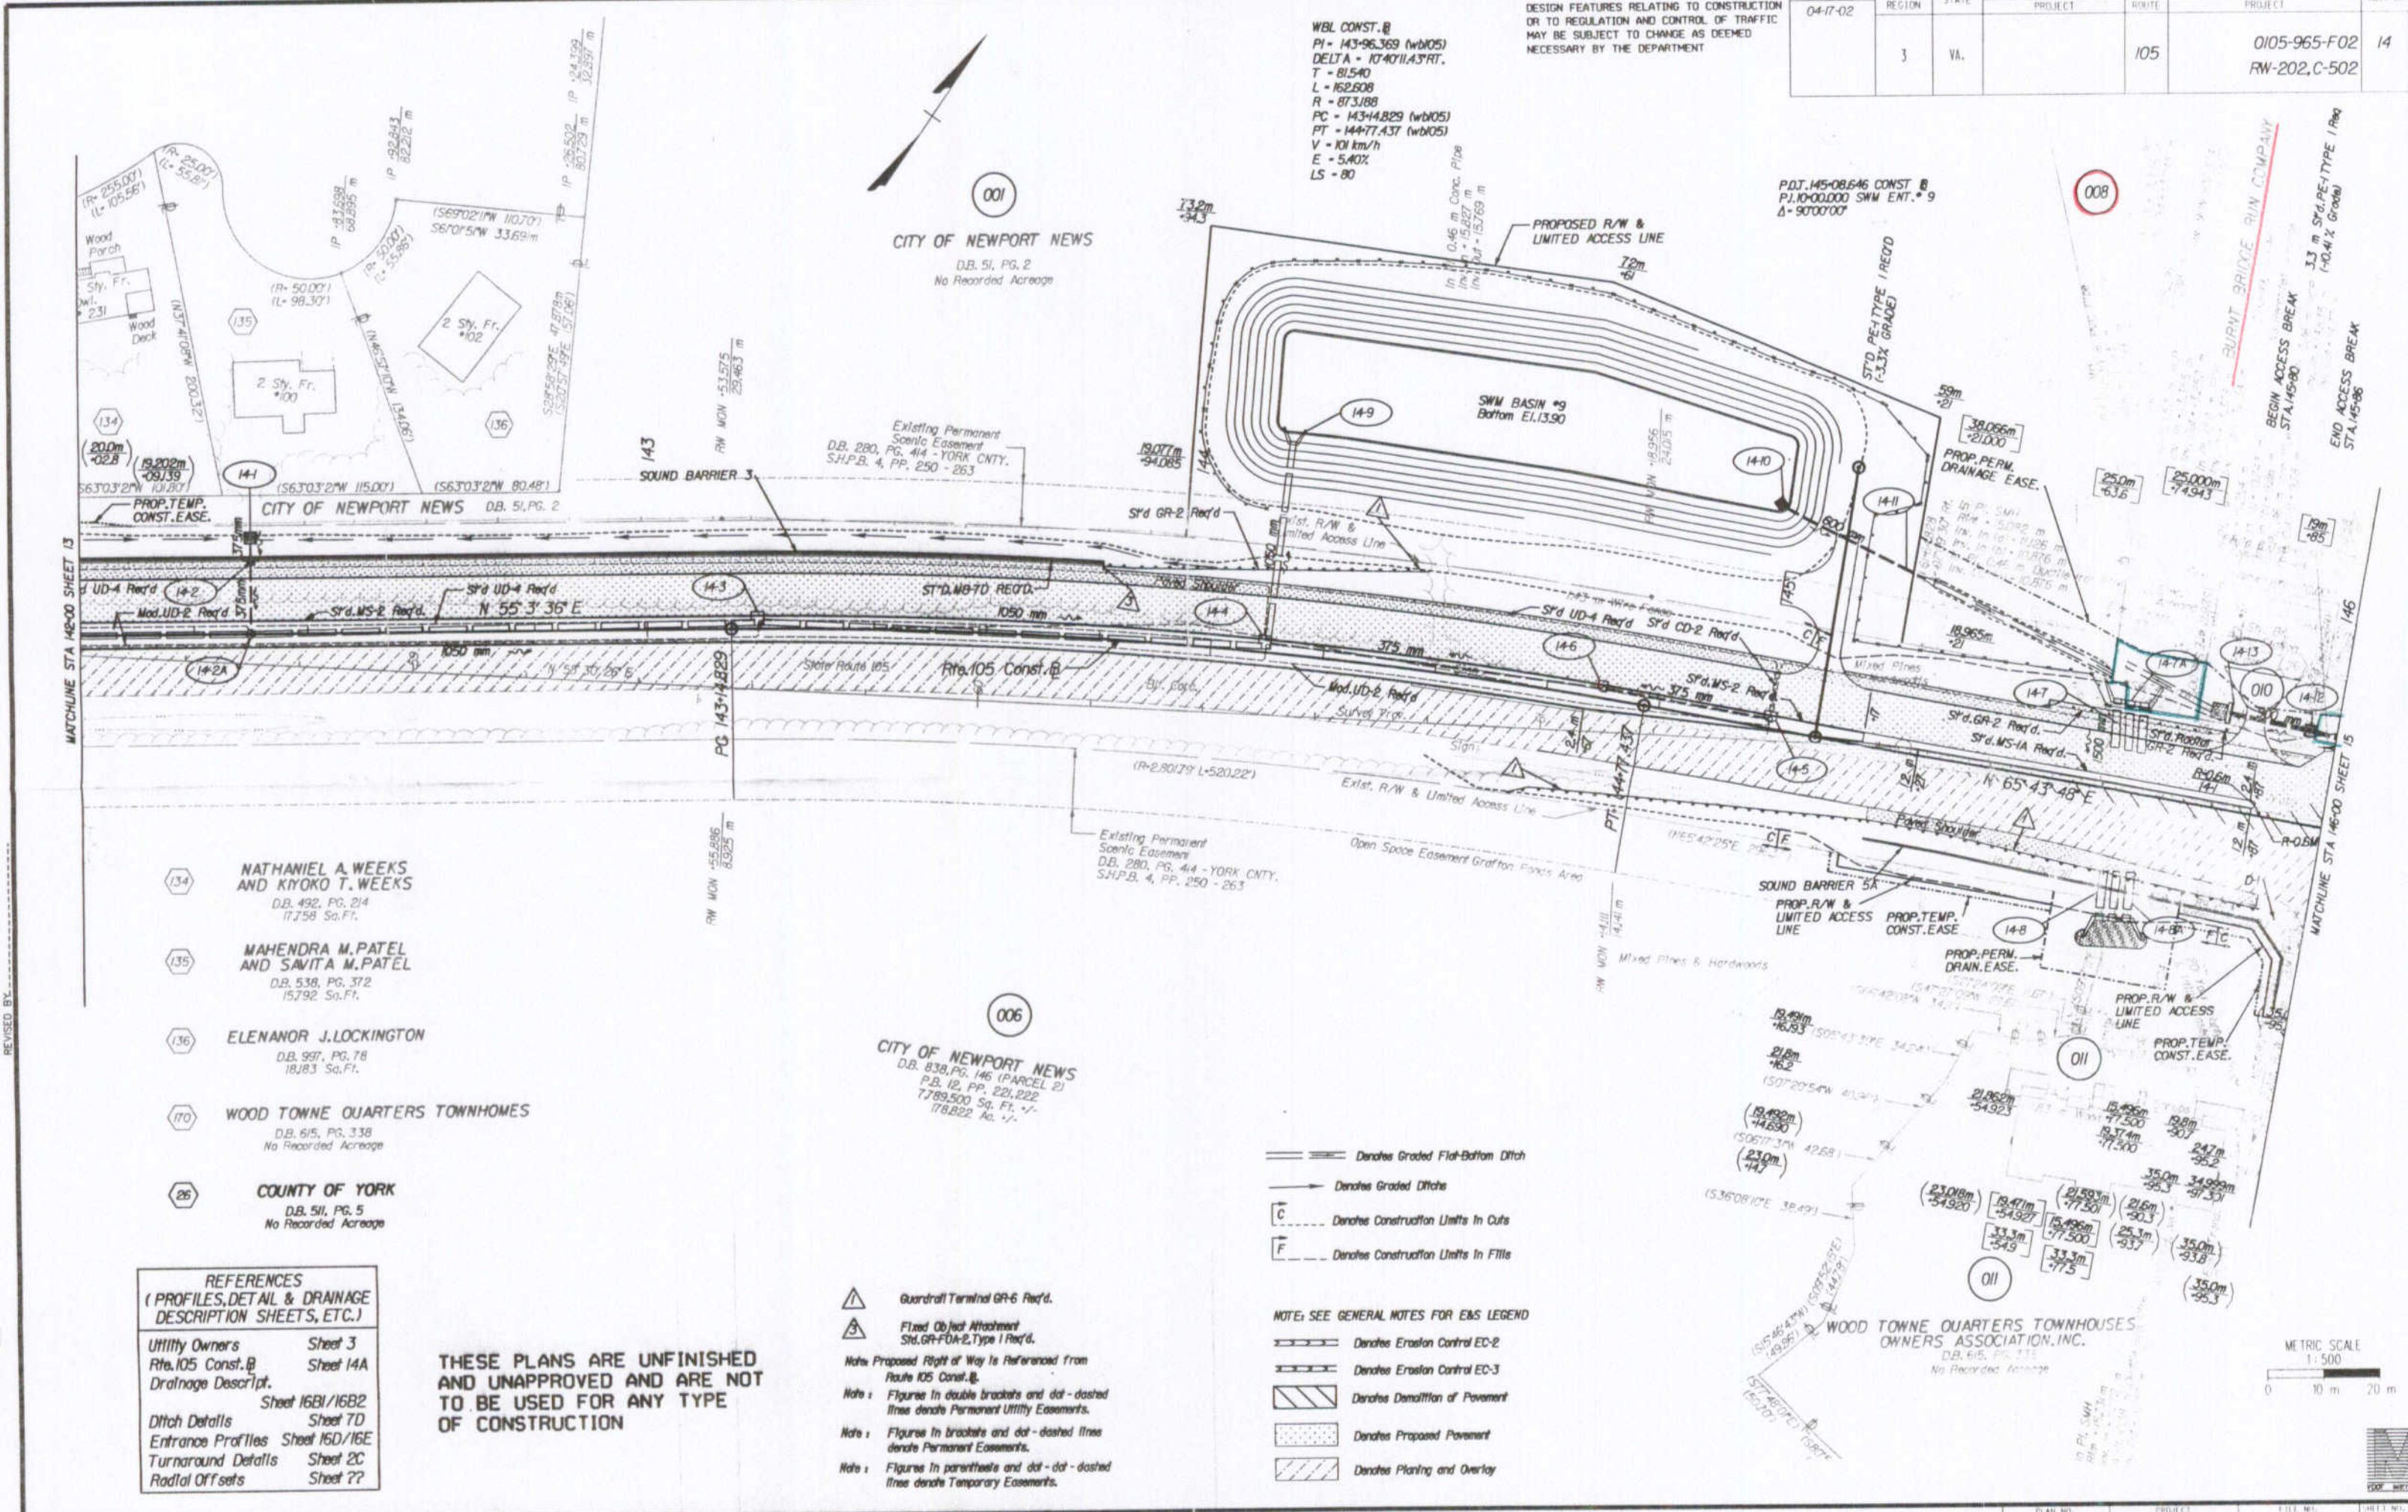

- (134) NATHANIEL A. WEEKS AND KIYOKO T. WEEKS
D.B. 492, PG. 214
17,758 Sq. Ft.
- (135) MAHENDRA M. PATEL AND SAVITA M. PATEL
D.B. 538, PG. 372
15,792 Sq. Ft.
- (136) ELENANOR J. LOCKINGTON
D.B. 997, PG. 78
18,183 Sq. Ft.
- (170) WOOD TOWNE QUARTERS TOWNHOMES
D.B. 615, PG. 338
No Recorded Acreage
- (26) COUNTY OF YORK
D.B. 511, PG. 5
No Recorded Acreage

(006) CITY OF NEWPORT NEWS
 D.B. 838, PG. 146 (PARCEL 2)
 P.B. 12, PP. 221, 222
 7,789,500 Sq. Ft. +/-
 176,822 Ac. +/-

REFERENCES
(PROFILES, DETAIL & DRAINAGE DESCRIPTION SHEETS, ETC.)

| | |
|---------------------|-----------------|
| Utility Owners | Sheet 3 |
| Rte. 105 Const. B | Sheet 14A |
| Drainage Descrip't. | Sheet 16B1/16B2 |
| Ditch Details | Sheet 7D |
| Entrance Profiles | Sheet 16D/16E |
| Turnaround Details | Sheet 2C |
| Radial Offsets | Sheet ?? |

THESE PLANS ARE UNFINISHED AND UNAPPROVED AND ARE NOT TO BE USED FOR ANY TYPE OF CONSTRUCTION

- ▲ Guardrail Terminal GR-6 Rec'd.
- ▲ Fixed Object Attachment Std. GR-FOA-2 Type I Rec'd.
- Note: Proposed Right of Way is Referenced from Route 105 Const. B.
- Note: Figures in double brackets and dot-dashed lines denote Permanent Utility Easements.
- Note: Figures in brackets and dot-dashed lines denote Permanent Easements.
- Note: Figures in parentheses and dot-dashed lines denote Temporary Easements.

- NOTE: SEE GENERAL NOTES FOR EMB LEGEND
- ▬▬▬ Denotes Erosion Control EC-2
 - ▬▬▬ Denotes Erosion Control EC-3
 - ▨▨▨ Denotes Demolition of Pavement
 - ▨▨▨ Denotes Proposed Pavement
 - ▨▨▨ Denotes Planting and Overlay

