


THE UNDERSIGNED CERTIFIES THAT THIS PLAN IS ACCURATE AND COMPLIES WITH THE PROVISIONS OF THE CODE OF VIRGINIA SECTION 55-79.58 (b) AND ALL UNITS DEPICTED HEREON HAVE BEEN SUBSTANTIALLY COMPLETED.

SIGNED: C.E. NEWBAKER, III DATE: 10-16-2010
 C.E. NEWBAKER, III L.S.# 1380

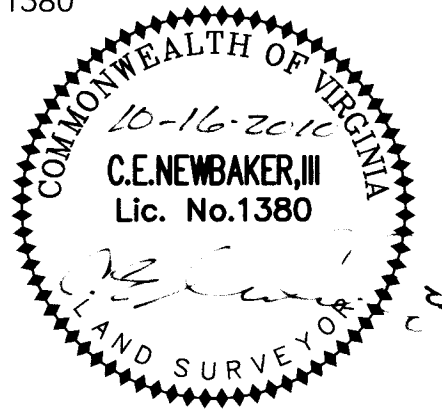

HANDICAPPED ADAPTABLE UNIT

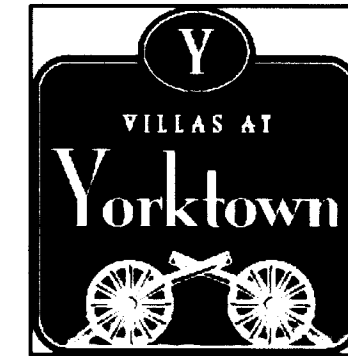





EXHIBIT "D"
PLAN OF THE
Villas at Yorktown
A CONDOMINIUM
PHASE X

NELSON DISTRICT - COUNTY OF YORK, VIRGINIA
 SEPTEMBER 1, 2010

C. E. Newbaker
 SURVEYING & PLANNING, INC.
 P.O. BOX 1298
 YORKTOWN, VA. 23692
 PH#: 757-240-2562
 FAX: 757-926-4880




SCALE: 1/8" = 1'
SHEET 5 OF 5

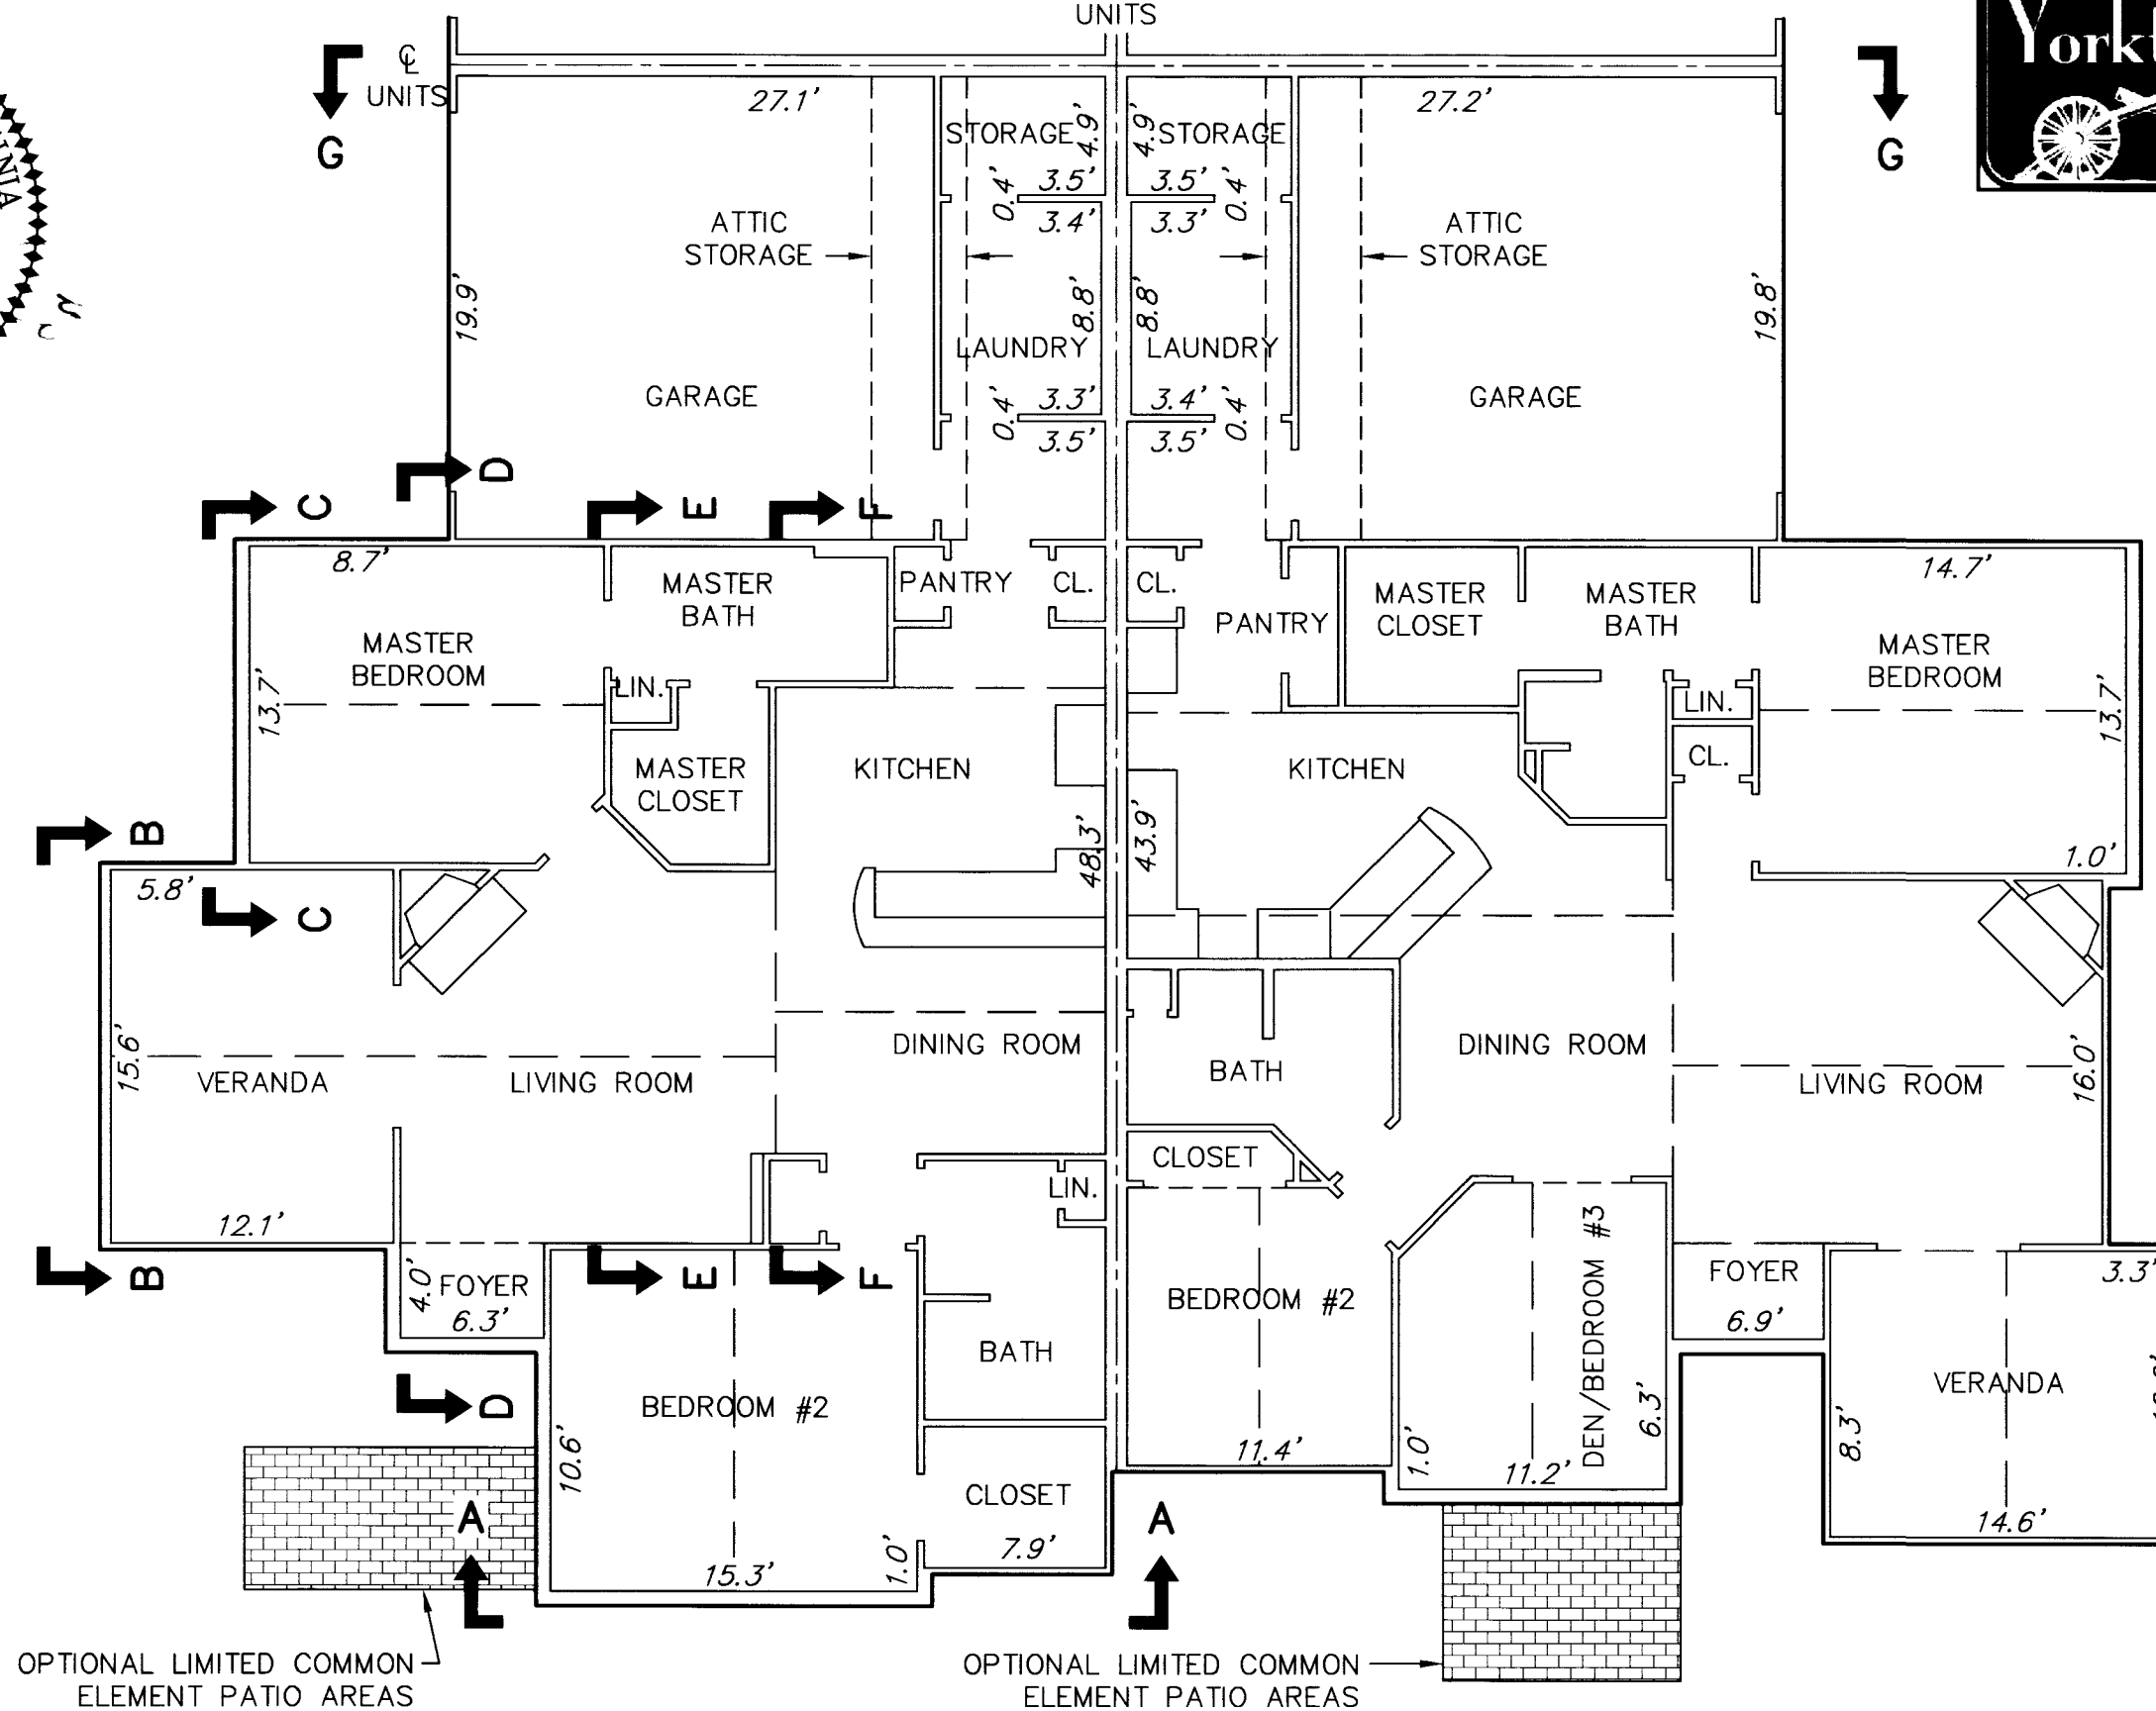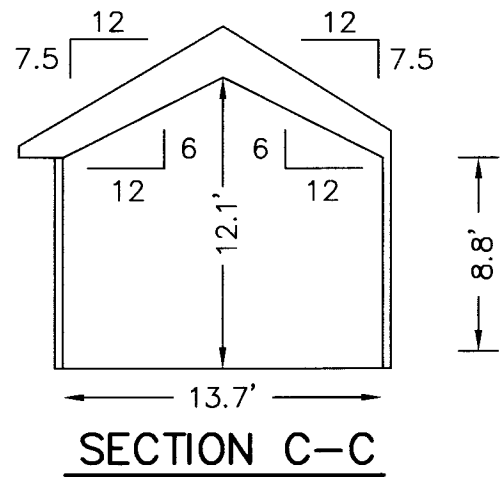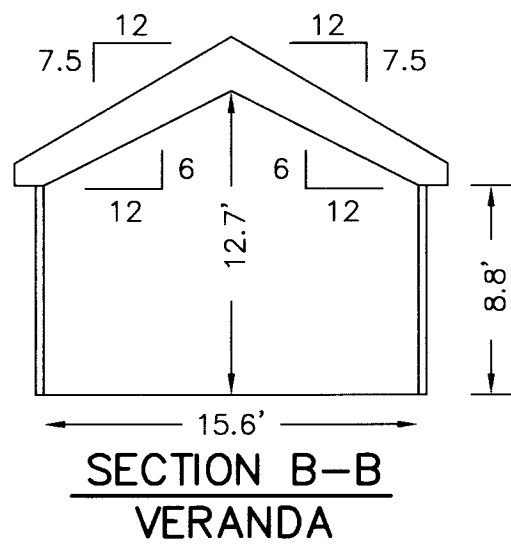


BUILDING 6-4 ABBEY
FLOOR PLAN



BUILDING 6-3 CANTERBURY
FLOOR PLAN

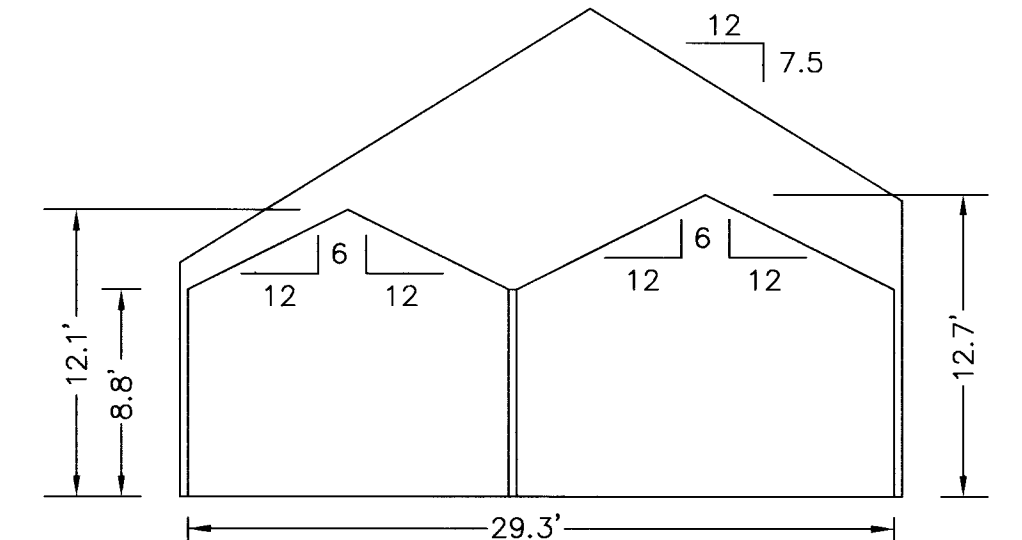


SECTION E-E

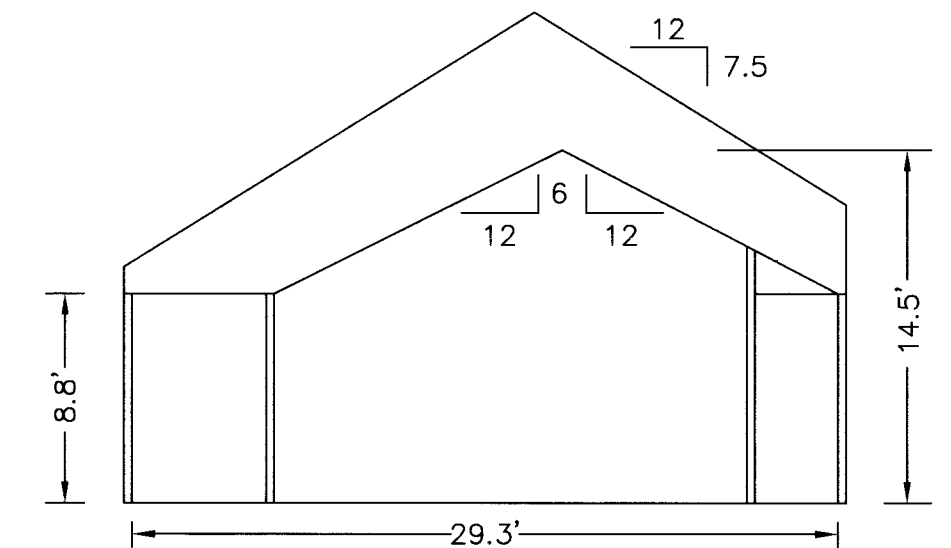

SECTION F-F

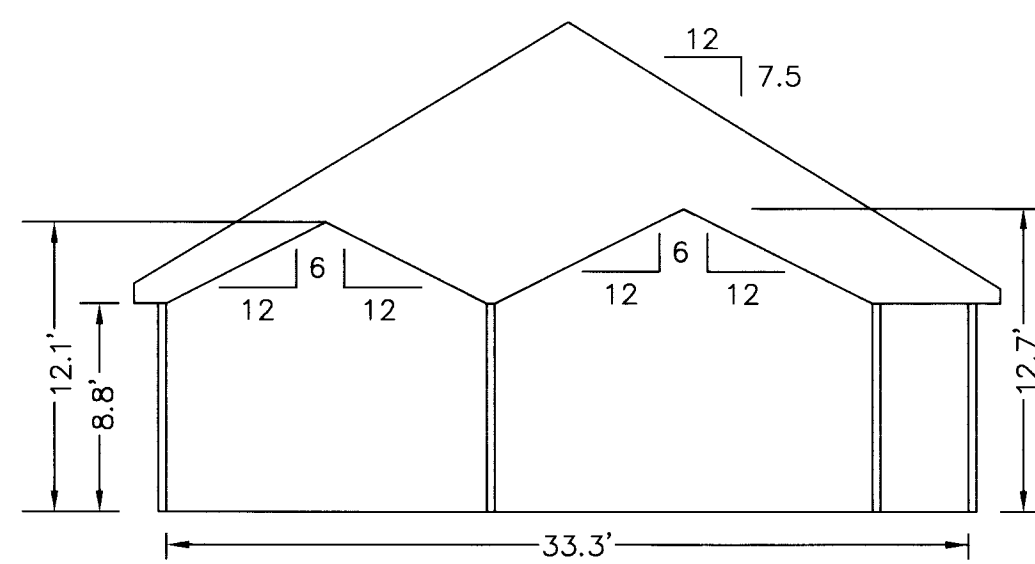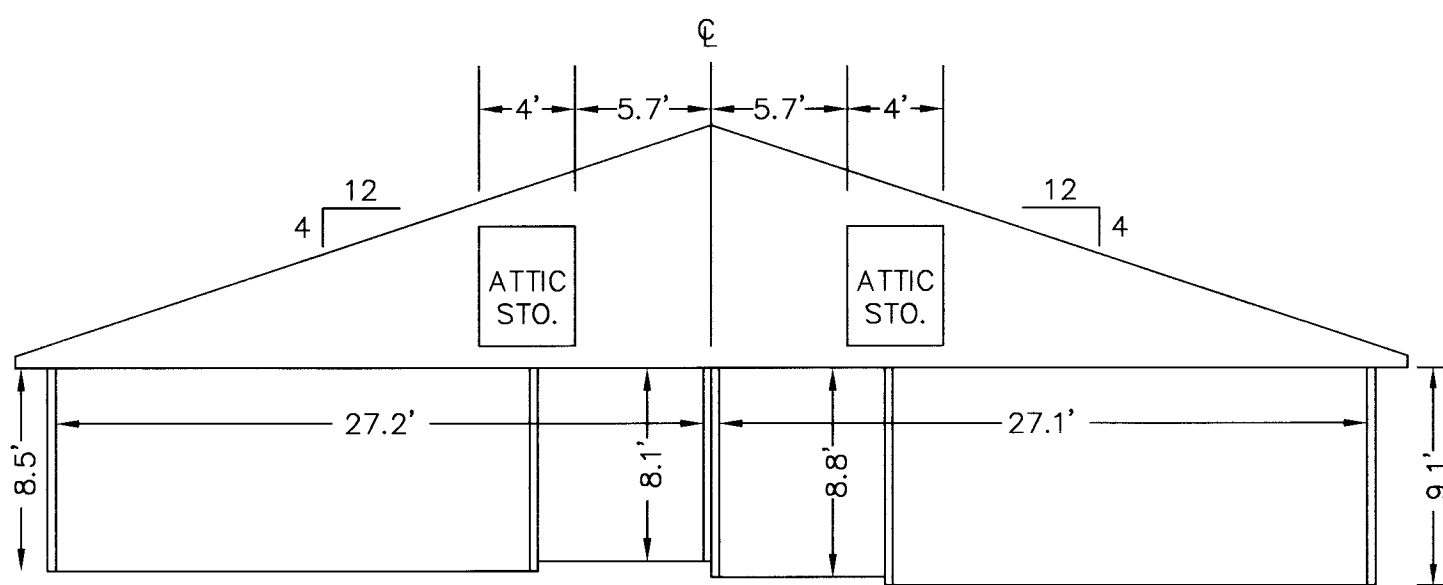

SECTION D-D

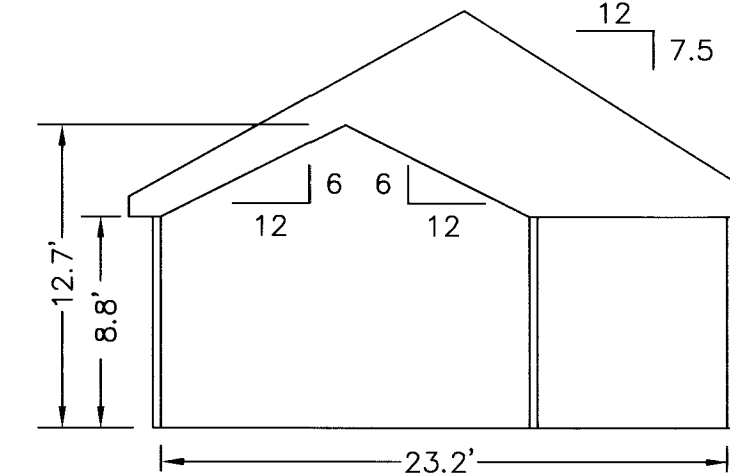

SECTION A-A

NOTES:
 1. ALL BUILDING DIMENSIONS SHOWN HEREON ARE INTERIOR DIMENSIONS AND ARE IN FEET.

APPROVED:
 YORK COUNTY BOARD OF SUPERVISORS
 BY: Al Maddalena DATE: 10/27/10
 PLAT APPROVING AGENT

STATE OF VIRGINIA
 COUNTY OF YORK
 IN THE CLERK'S OFFICE OF THE CIRCUIT COURT FOR THE COUNTY OF YORK-POQUOSON, VIRGINIA, THE 29th DAY OF Oct, 2010, THIS PLAT WAS PRESENTED AND ADMITTED TO RECORD AS THE LAW DIRECTS AS INSTRUMENT NUMBER LR100018122

TESTE: Lynn S. Mendibur CLERK
 BY: Valeria S. Bulwin D.C.