


UTILITY OWNERS:
 DOMINION VIRGINIA POWER
 DOMINION VIRGINIA POWER TRANSMISSION
 CITY OF NEWPORT NEWS WATERWORKS
 COX COMMUNICATIONS
 VERIZON VIRGINIA INC.
 VIRGINIA NATURAL GAS
 YORK COUNTY

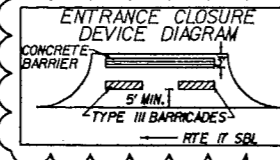

PARCEL 016-120 & 017-121 ENTRANCE
 1) PROPOSED ENTRANCE IS TO BE CLOSED UNTIL APPROVED SITE PLAN IS CONSTRUCTED AND ENTRANCE IS OPERATIONAL.
 2) AFTER ENTRANCE IS CONSTRUCTED PLACE CONCRETE BARRIERS APPROXIMATELY 3' FROM THE EDGE OF PROPOSED ASPHALT AT THE BACK OF THE PROPOSED ENTRANCE PLACE TYPE III BARRICADES WITH ROAD CLOSED SIGNS A MINIMUM 5' FROM THE EDGE OF THE TRAVEL WAY OF THE SOUTHBOUND LANES. SEE DIAGRAM AT LEFT.
 3) PROPOSED ENTRANCE PAVEMENT TO END AT PROPOSED RIGHT OF WAY LINE.
 4) SIDE SLOPES IN THE AREA OF THE UTILITY APPOINTMENT SHALL BE SLOPED FROM 2:1 TO 1.5:1 AND INCLUDE "EC-2" PROTECTIVE COVERING.


CONST. B
 Curve ML-1
 PI - 49-35.87
 DELTA - 26° 43' 00.03" (LT)
 D - 257' 13"
 L - 460.65'
 R - 904.55'
 PC - 1939.87'
 PT - 44-75.21'
 E - 53-79.76'
 V - 159'
 E - 3.34
 V - 50 MPH

CITY OF NEWPORT NEWS
 DB41 PG137
 PB11 PG428-489
 1032.88 AC.
 Tax* R05D-4244-0827
 *3629

EMMANUEL OFORI-DARKO
 Lic. No. 038498
 PROFESSIONAL ENGINEER
 ANDREW BRIAN SCOTT
 Lic. No. 034190
 PROFESSIONAL ENGINEER
 Emmanuel Ofori-Darko
 2015.12.16 13:38:18-05'00"
 VDOT Location & Design
 Suffolk, Virginia
 ROADWAY ENGINEER
 Andrew B Scott
 2015.12.16 18:28:12-05'00"
 VDOT Location & Design
 Suffolk, Virginia
 HYDRAULIC ENGINEER

STATE	PROJECT	ROUTE	FILE NO.	SHEET NO.
VA.	6017-099-129, RW-201, C-501	17		9

GEO. WASHINGTON MEMORIAL HIGHWAY
 ELLA TAYLOR ROAD
 REFERENCES
 (PROFILES, DETAIL & DRAINAGE DESCRIPTION SHEETS, ETC.)
 MAINLINE PROFILES 9A
 CONNECTION PROFILES 9C
 ENTRANCE PROFILES 24B, 24C, 24I
 DRAINAGE DESC. 2H(2)
 CROSS-OVER DETAIL 2F(6)

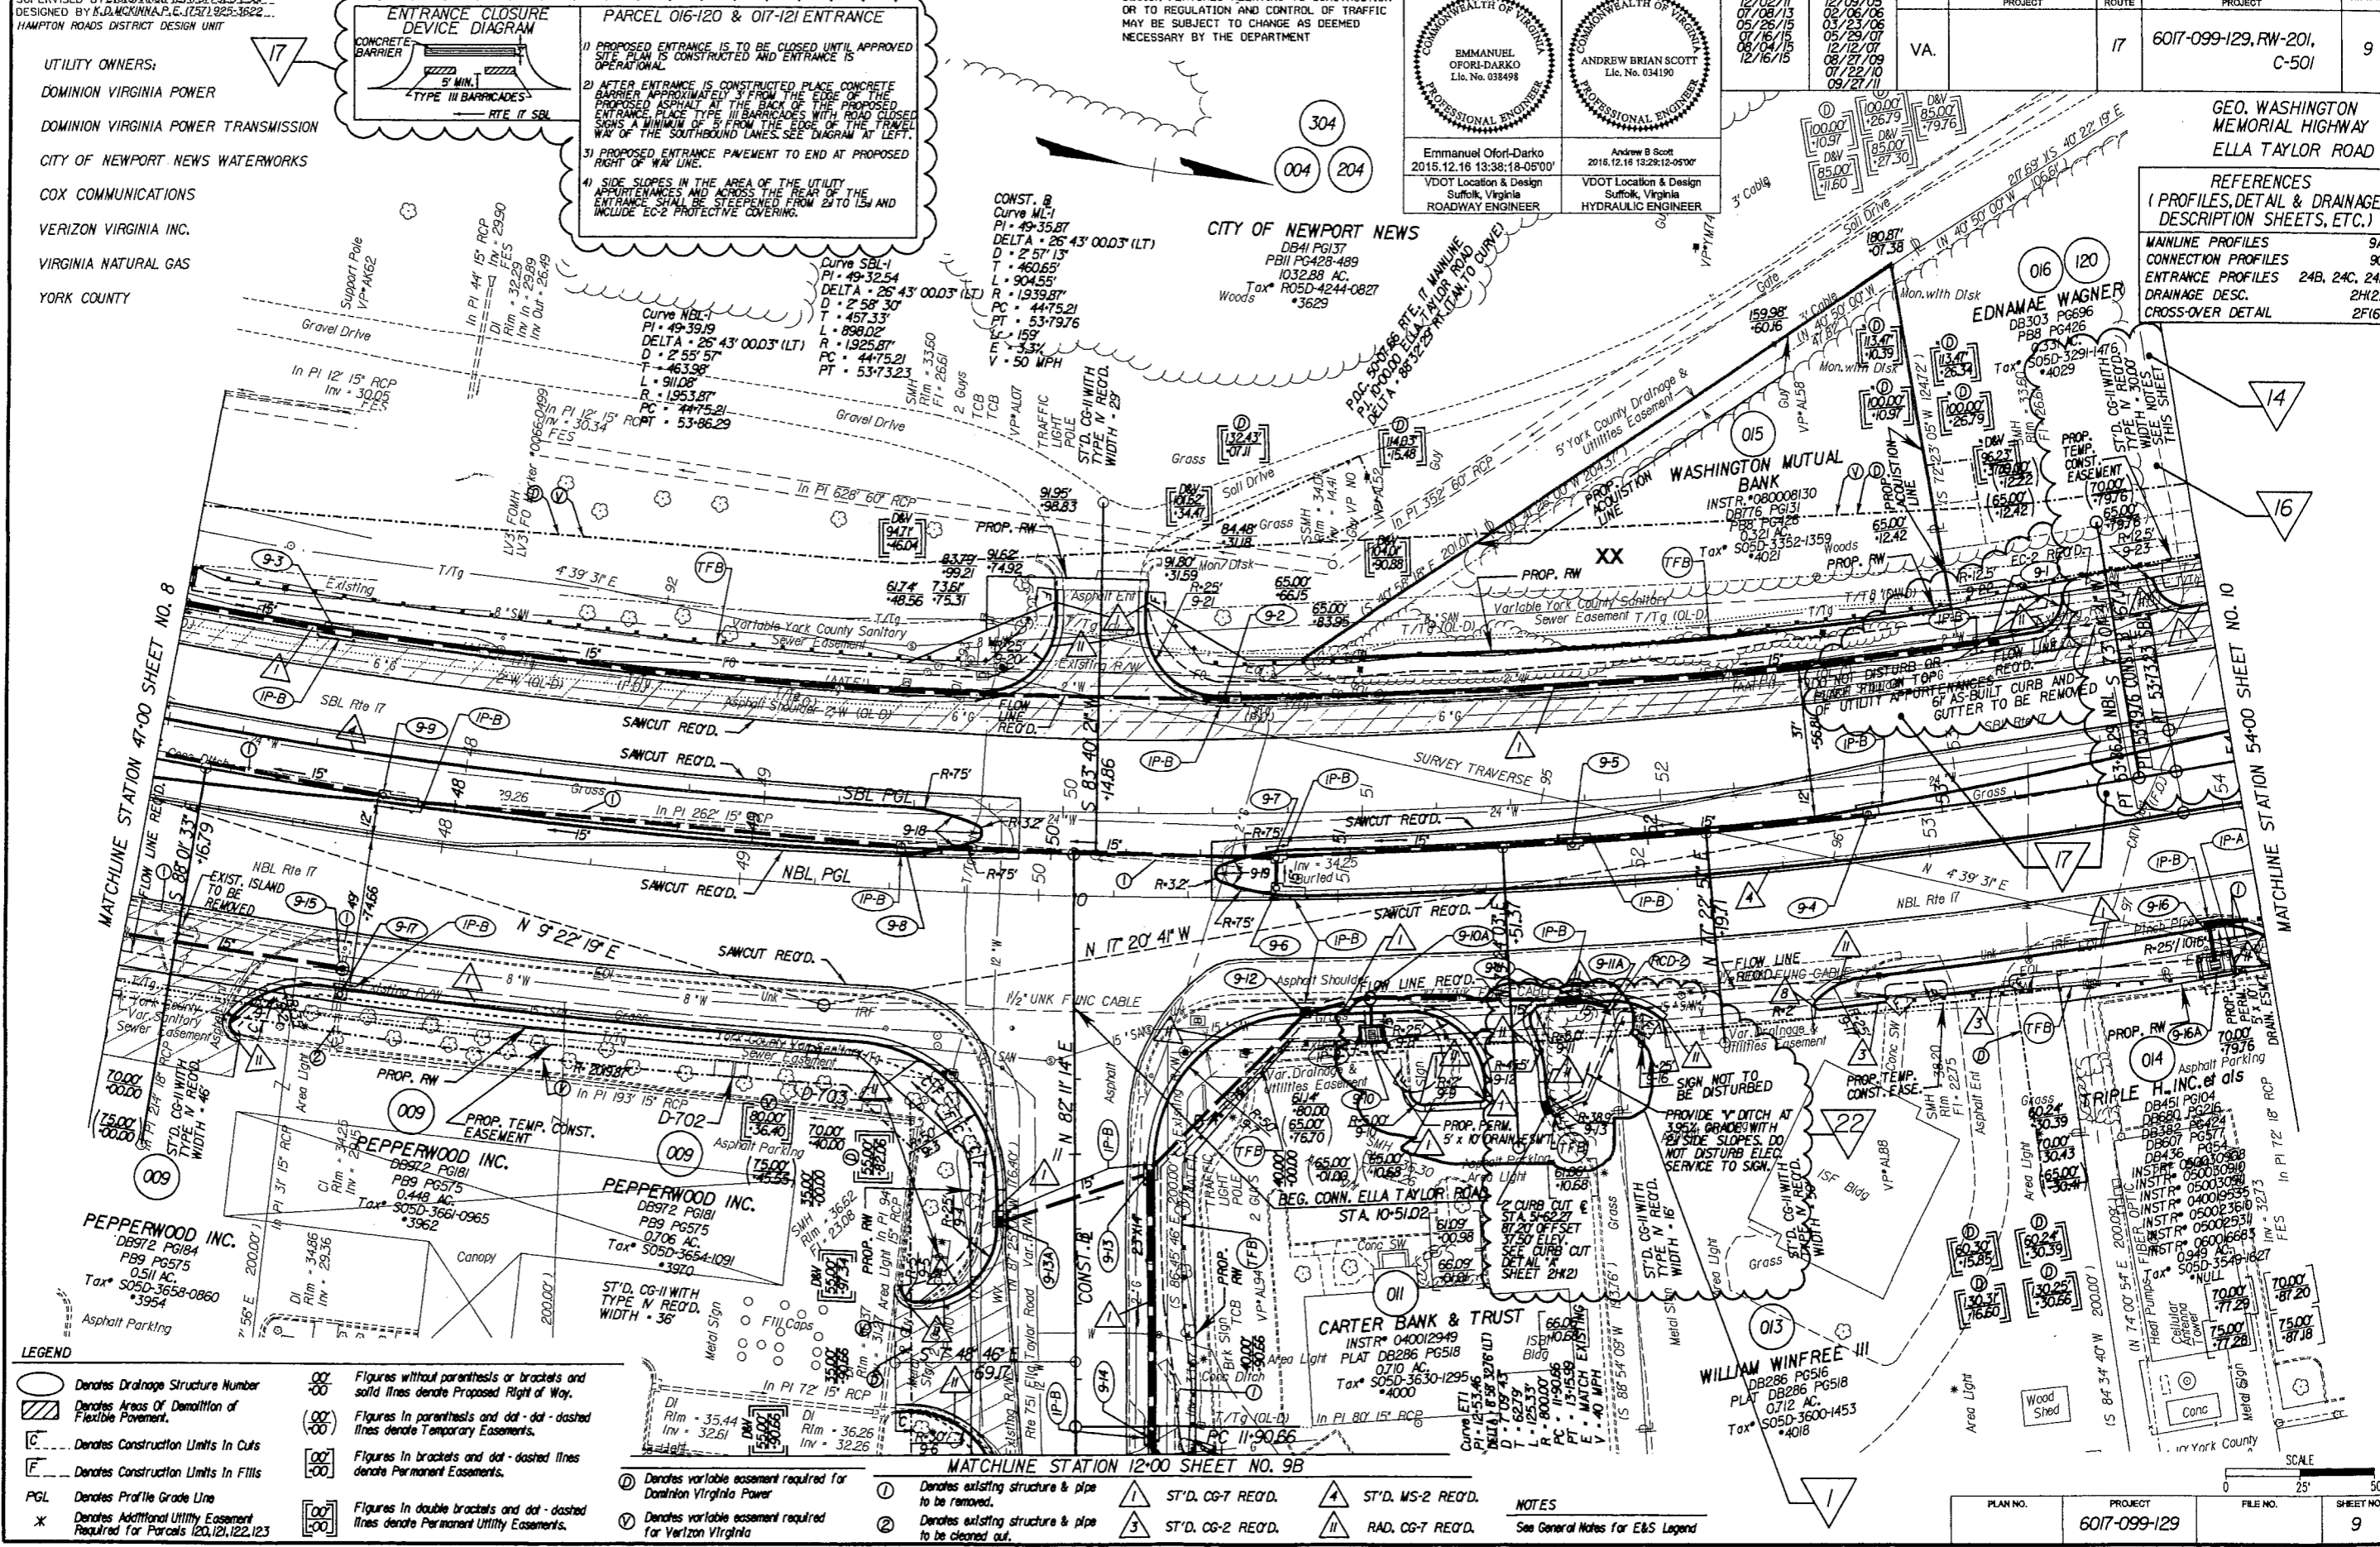

LEGEND
 ○ Denotes Drainage Structure Number
 ▨ Denotes Areas Of Demolition of Flexible Pavement
 C Denotes Construction Limits In Cuts
 F Denotes Construction Limits In Fills
 PGL Denotes Profile Grade Line
 * Denotes Additional Utility Easement Required For Parcels 120,121,122,123

○ Figures without parenthesis or brackets and solid lines denote Proposed Right of Way.
 (○) Figures in parenthesis and dot - dashed lines denote Temporary Easements.
 [○] Figures in brackets and dot - dashed lines denote Permanent Easements.
 [○] Figures in double brackets and dot - dashed lines denote Permanent Utility Easements.

① Denotes variable easement required for Dominion Virginia Power
 ② Denotes variable easement required for Verizon Virginia
 ③ Denotes existing structure & pipe to be removed.
 ④ Denotes existing structure & pipe to be cleaned out.
 ⑤ ST'D. CG-7 REQ'D.
 ⑥ ST'D. MS-2 REQ'D.
 ⑦ ST'D. CG-2 REQ'D.
 ⑧ RAD. CG-7 REQ'D.

NOTES
 See General Notes for E&S Legend

PLAN NO.	PROJECT	FILE NO.	SHEET NO.
	6017-099-129		9

897L 0007E 7000000000