


PHASE THIRTY SIX – BUILDING FORTY THREE DETAIL (UNITS 71 & 72)

CONDOMINIUM PLAT  
OF  
PHASE THIRTY SIX  
MAINSTAY AT  
COMMONWEALTH GREEN  
SECTION ONE – PARCEL 'D'


BETHEL MAGISTERIAL DISTRICT  
COUNTY OF YORK, VIRGINIA  
SCALE: 1"=10' DATE: AUGUST 25, 2022

SHEET 7 OF 7


DAVIS & ASSOCIATES, P.C.  
LAND SURVEYORS AND PLANNERS  
3630 GEORGE WASHINGTON MEMORIAL HIGHWAY  
YORKTOWN, VIRGINIA 23693  
(757)867-8583

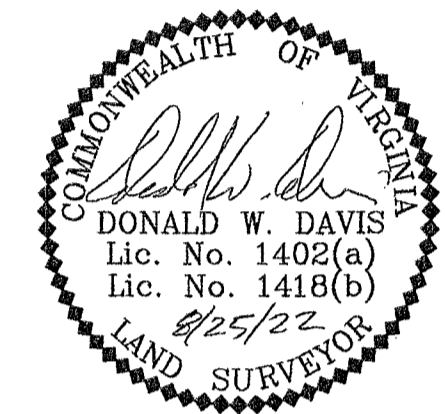


FRONT ELEVATION  
(PRIVATE LANE SIDE)

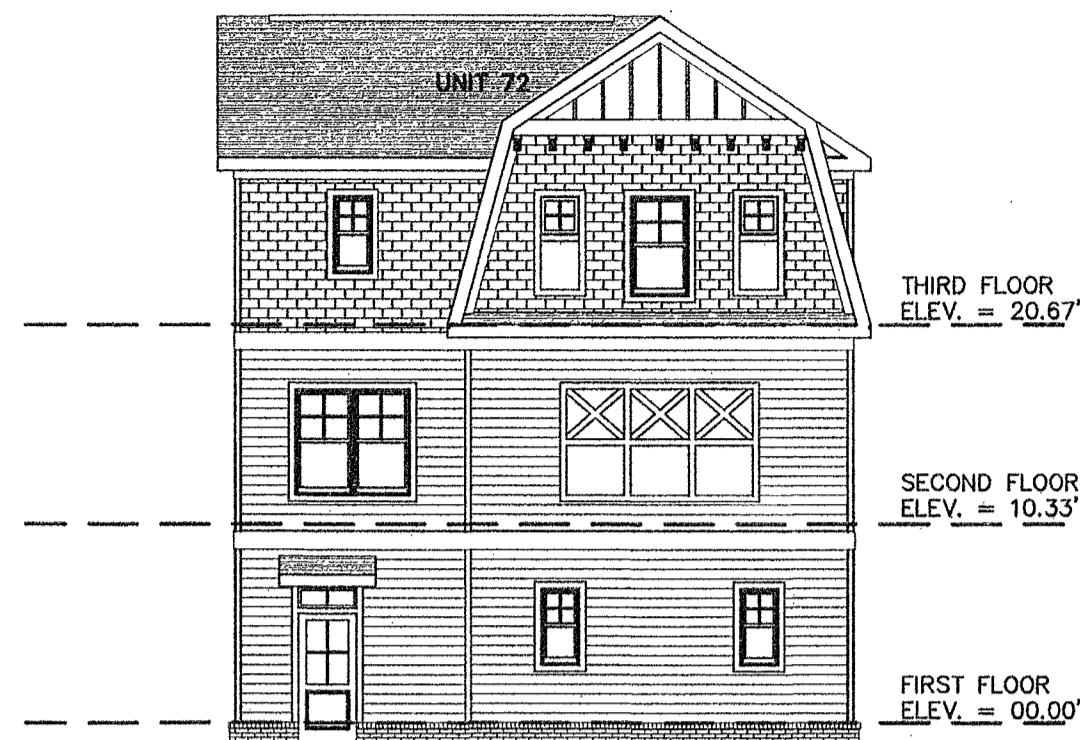

REAR ELEVATION  
(PUBLIC STREET SIDE)

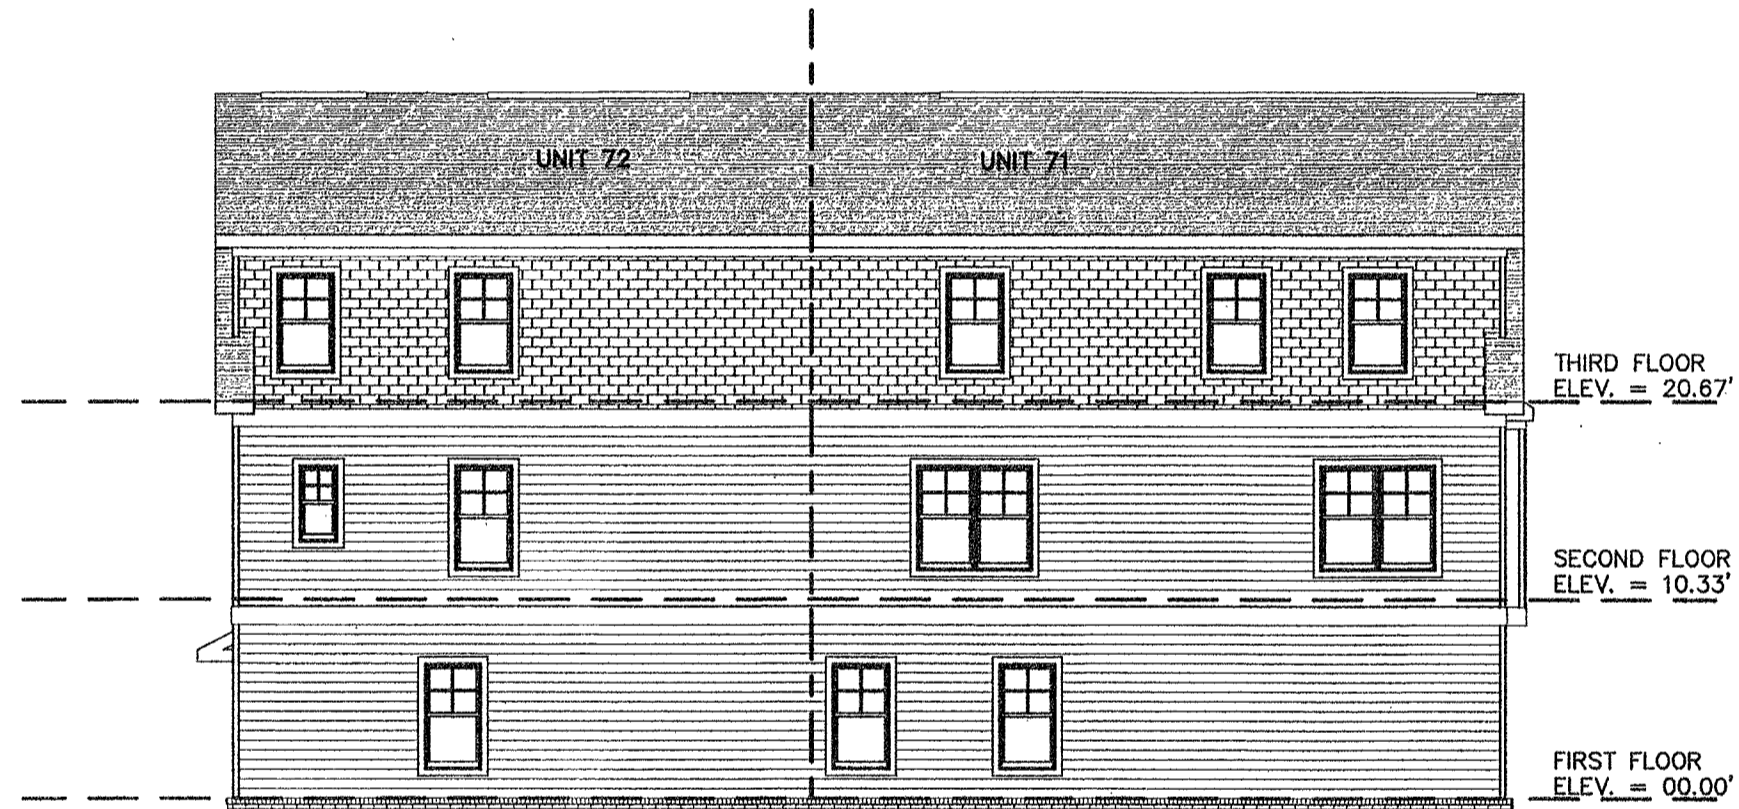

LEFT SIDE ELEVATION

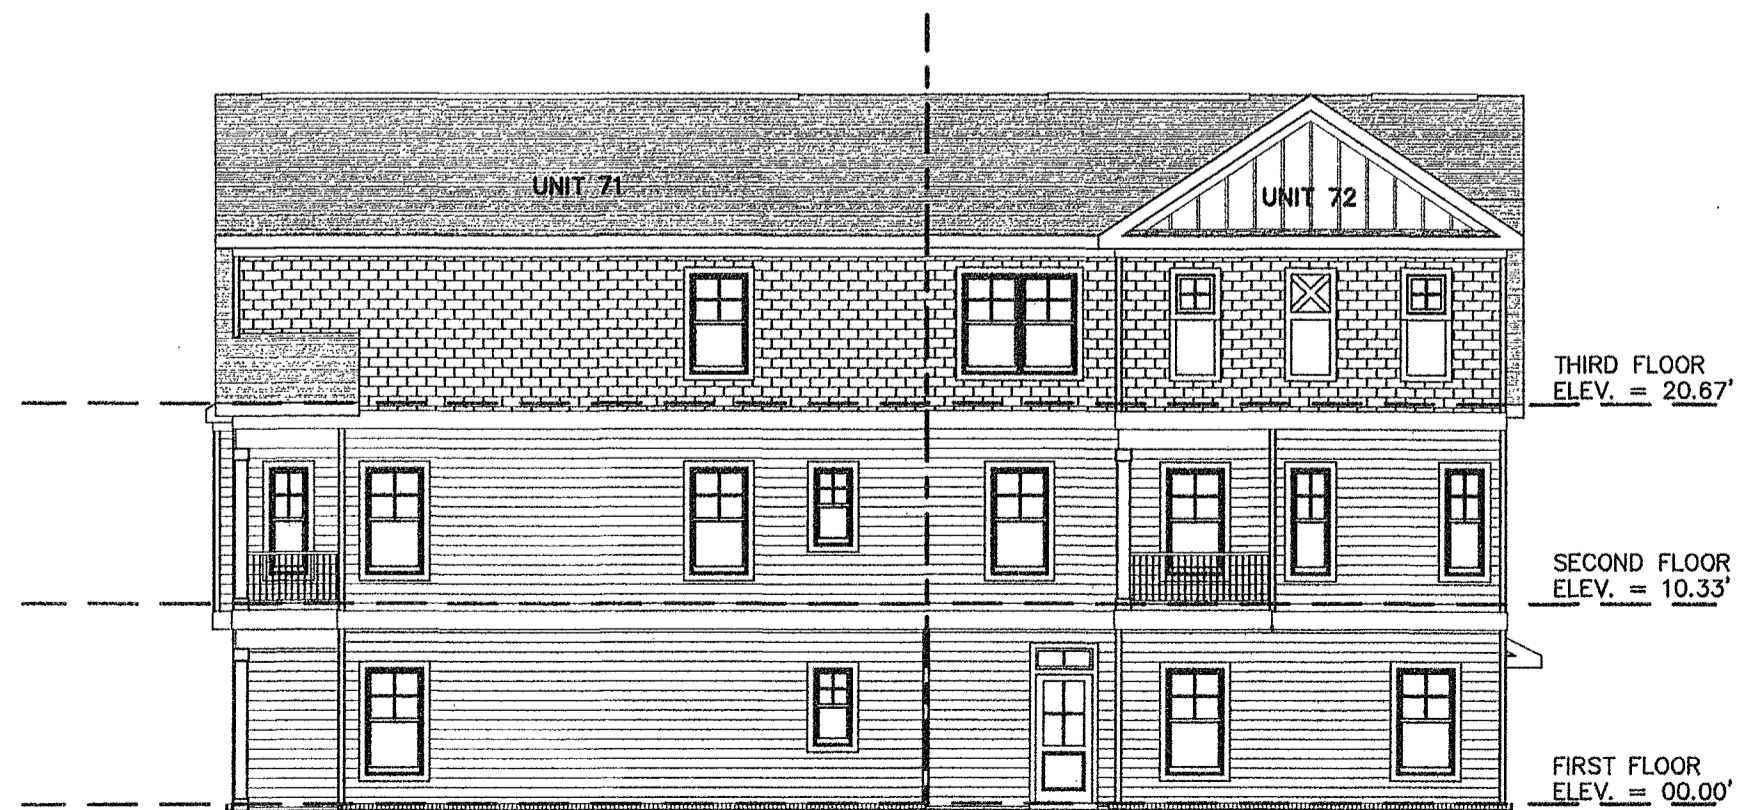

RIGHT SIDE ELEVATION

APPROVED  
YORK COUNTY BOARD OF SUPERVISORS  
BY: *Susan Kessel* for SUSAN KESSEL  
BEAT APPROVING AGENT  
DATE: 9/28/22

STATE OF VIRGINIA  
COUNTY OF YORK  
IN THE CLERK'S OFFICE OF THE YORK  
POQUOSON CIRCUIT COURT THIS 29th  
DAY OF September 2022, THIS MAP WAS  
PRESENTED AND ADMITTED TO RECORD AS  
THE LAW DIRECTS AS INSTRUMENT # 220016638  
TESTE: KRISTEN N. NELSON, CLERK  
CLERK  
BY: Maclure N. Helt, DC