


PHASE THIRTY SEVEN – BUILDING FORTY TWO DETAIL (UNITS 73 & 74)
 PHASE THIRTY EIGHT – BUILDING FORTY ONE DETAIL (UNITS 75 & 76)


CONDOMINIUM PLAT
 OF
 PHASE THIRTY SEVEN
 AND
 PHASE THIRTY EIGHT
 MAINSTAY AT
 COMMONWEALTH GREEN
 SECTION ONE – PARCEL 'D'

BETHEL MAGISTERIAL DISTRICT
 COUNTY OF YORK, VIRGINIA
 SCALE: 1"=40' DATE: OCTOBER 14, 2022
 SHEET 7 OF 7


DAVIS & ASSOCIATES, P.C.
 LAND SURVEYORS AND PLANNERS
 3630 GEORGE WASHINGTON MEMORIAL HIGHWAY
 YORKTOWN, VIRGINIA 23693
 (757)867-8583

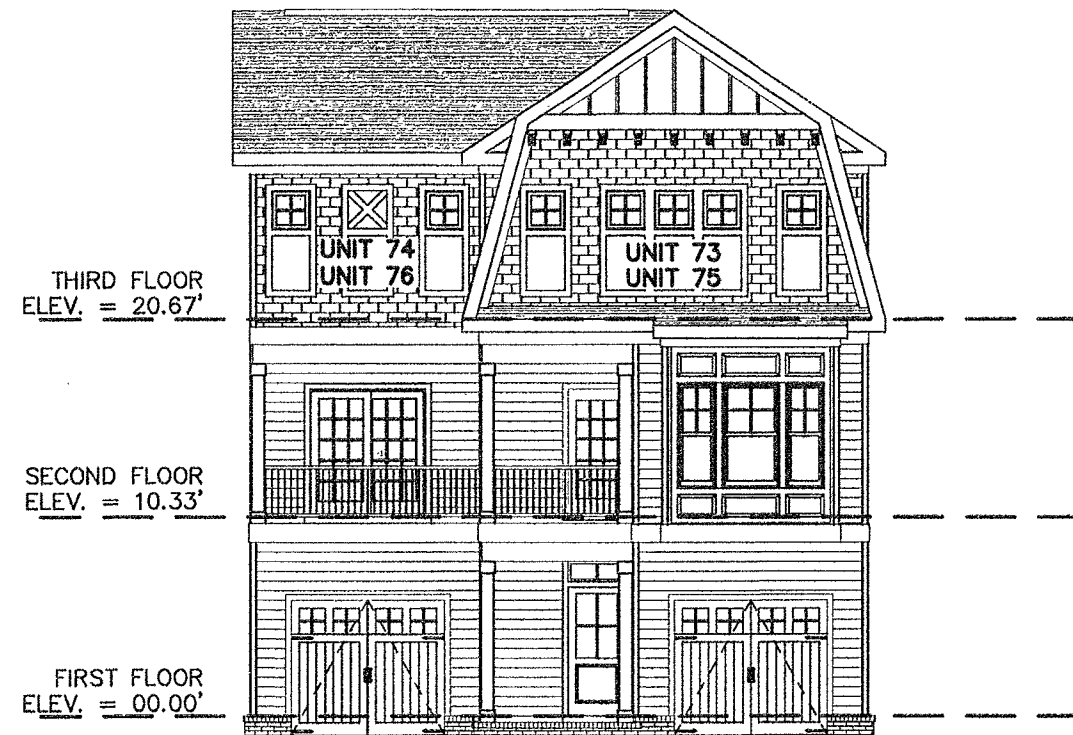

FRONT ELEVATION
 (PRIVATE LANE SIDE)

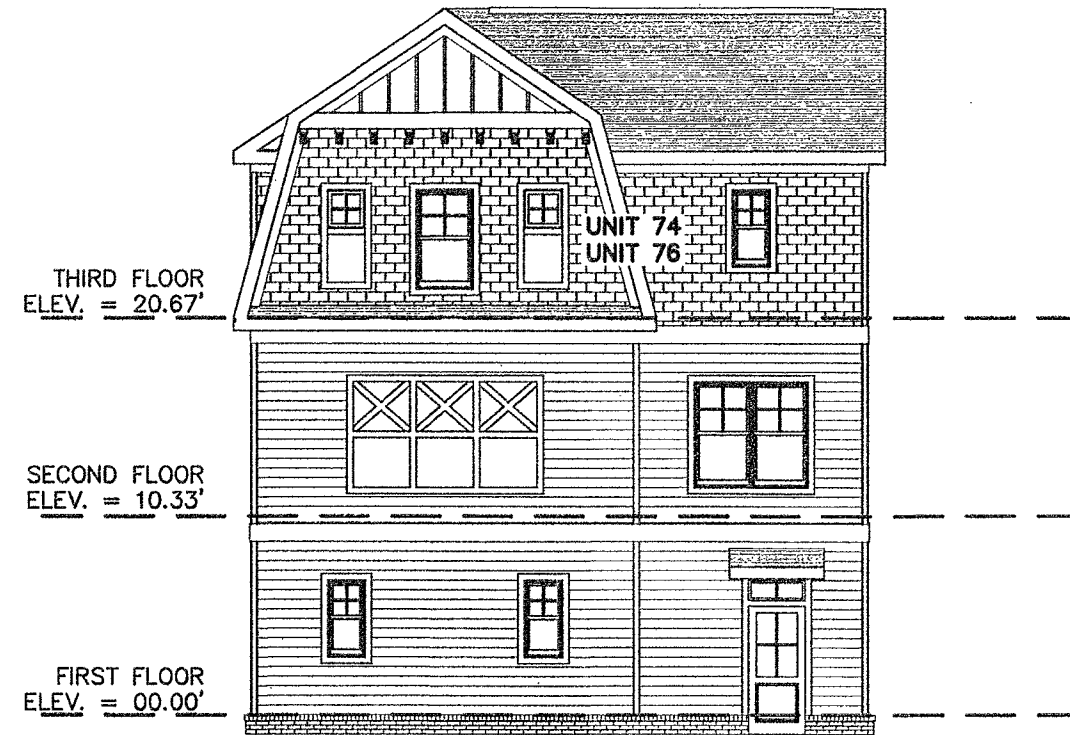


REAR ELEVATION
 (PUBLIC STREET SIDE)

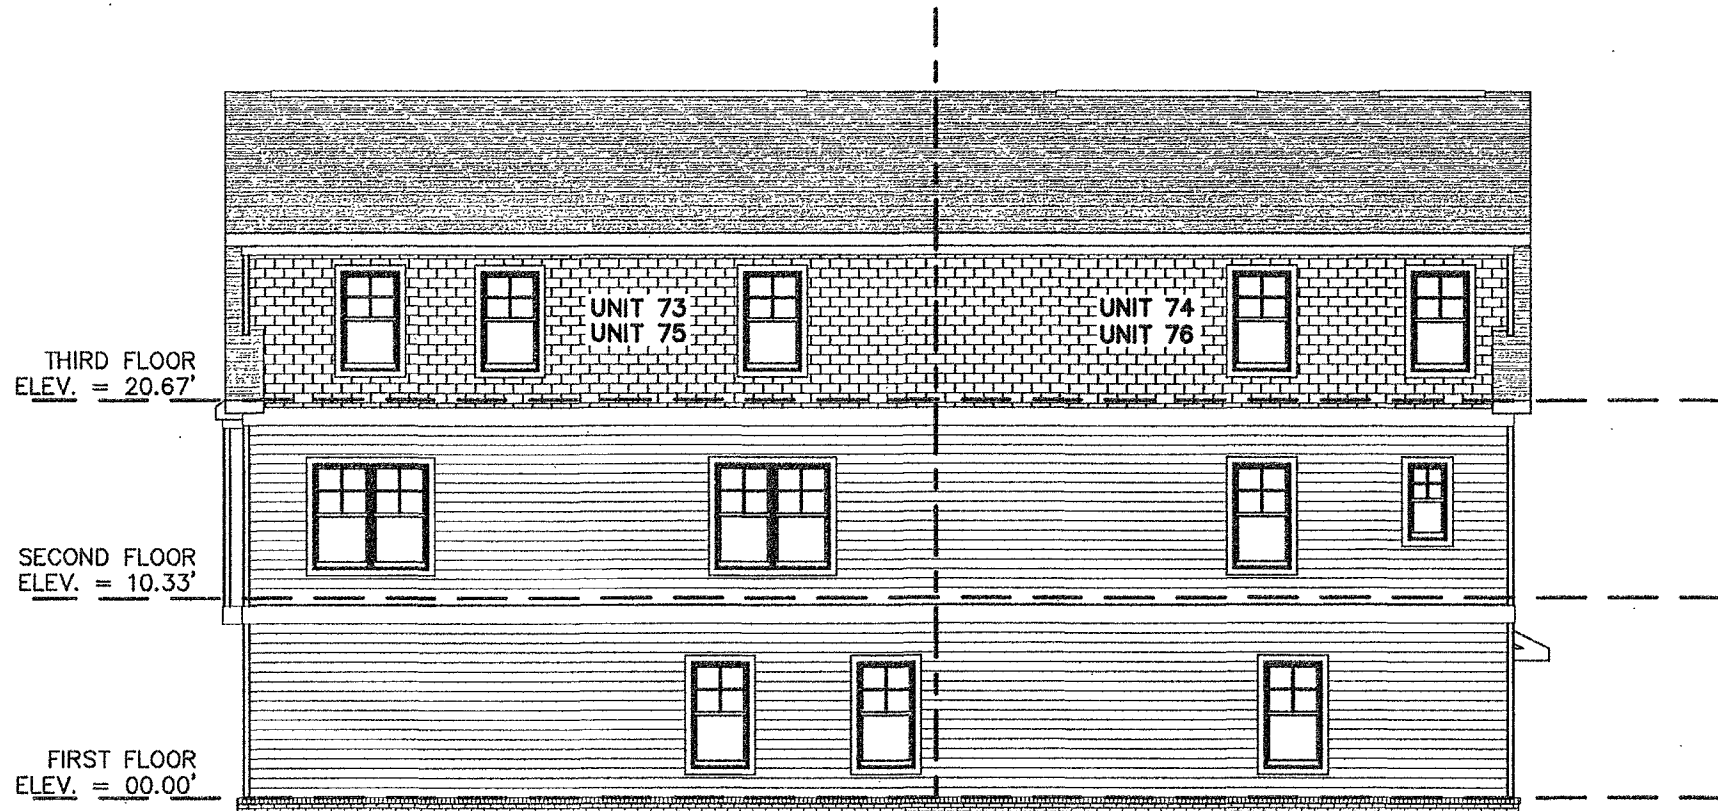

RIGHT SIDE ELEVATION



LEFT SIDE ELEVATION

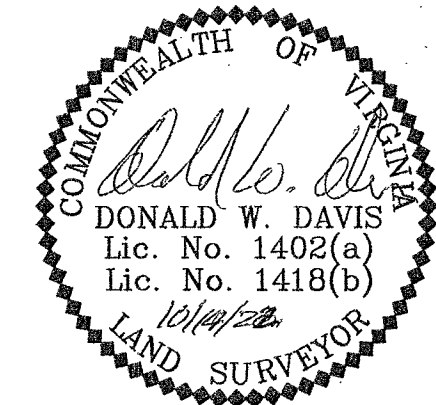

A P P R O V E D
 YORK COUNTY BOARD OF SUPERVISORS

BY: *Suzanne Kassel* For Susan Kassel
 PLAT APPROVING AGENT

DATE: 11/18/22

STATE OF VIRGINIA
 COUNTY OF YORK
 IN THE CLERK'S OFFICE OF THE YORK
 POQUOSON CIRCUIT COURT THIS 22nd
 DAY OF November 2022 THIS MAP WAS
 PRESENTED AND ADMITTED TO RECORD AS
 THE LAW DIRECTS AS INSTRUMENT # 220C19812

TESTE: *Kristen Nelson*
 CLERK

BY: *Kristen Nelson, DC*