
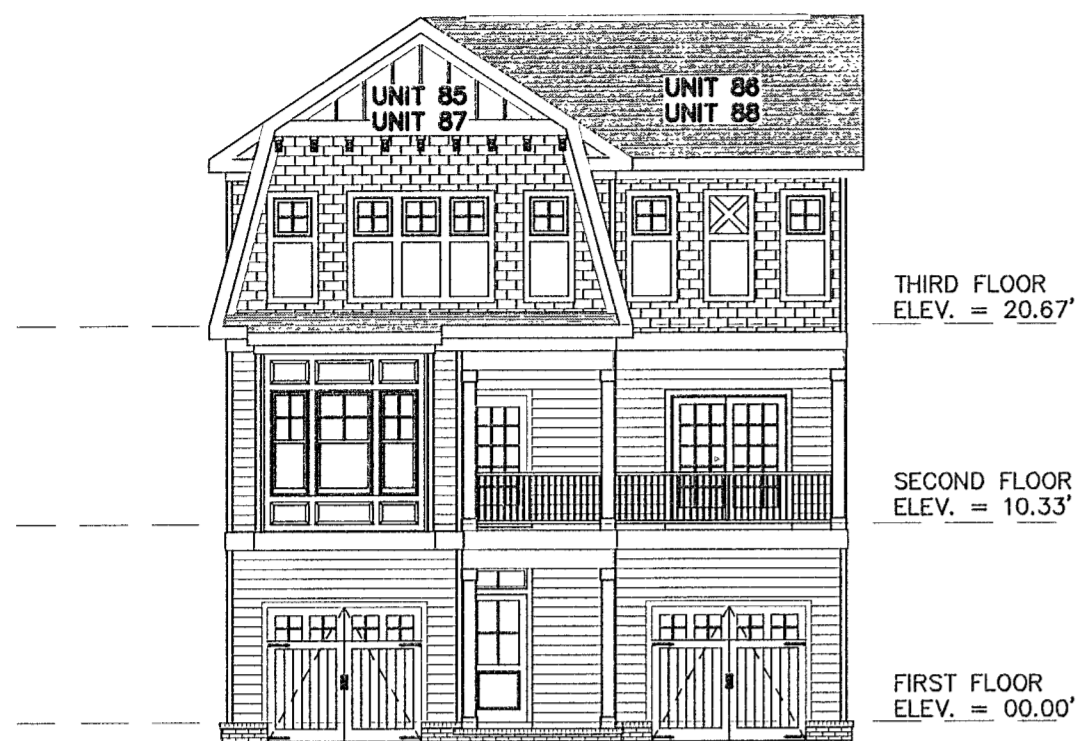
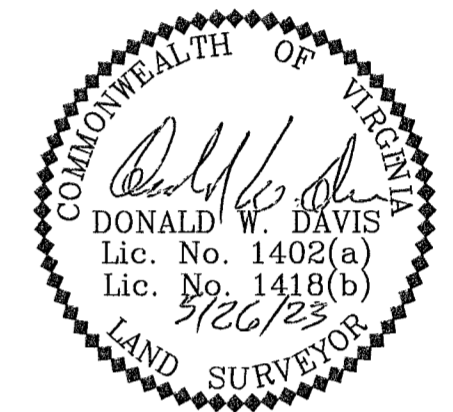


PHASE FORTY THREE – BUILDING THIRTY SIX DETAIL (UNITS 85 & 86)  
 PHASE FORTY FOUR – BUILDING THIRTY FIVE DETAIL (UNITS 87 & 88)

"CONDOMINIUM PLAT AND PLANS"  
 OF  
 PHASE FORTY THREE  
 AND  
 PHASE FORTY FOUR

MAINSTAY AT  
 "COMMONWEALTH GREEN CONDOMINIUM"  
 SECTION ONE – PARCEL 'C'  
 BETHEL MAGISTERIAL DISTRICT  
 COUNTY OF YORK, VIRGINIA  
 SCALE: 1" = 10' DATE: MAY 26, 2023  
 SHEET 7 OF 7

DAVIS & ASSOCIATES, P.C.  
 LAND SURVEYORS AND PLANNERS  
 3630 GEORGE WASHINGTON MEMORIAL HIGHWAY  
 YORKTOWN, VIRGINIA 23693  
 (757) 867-8583

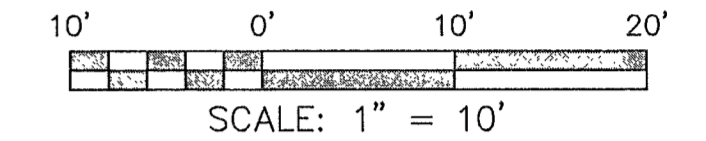


FRONT ELEVATION  
 (PRIVATE LANE SIDE)



REAR ELEVATION  
 (PUBLIC STREET SIDE)



LEFT SIDE ELEVATION

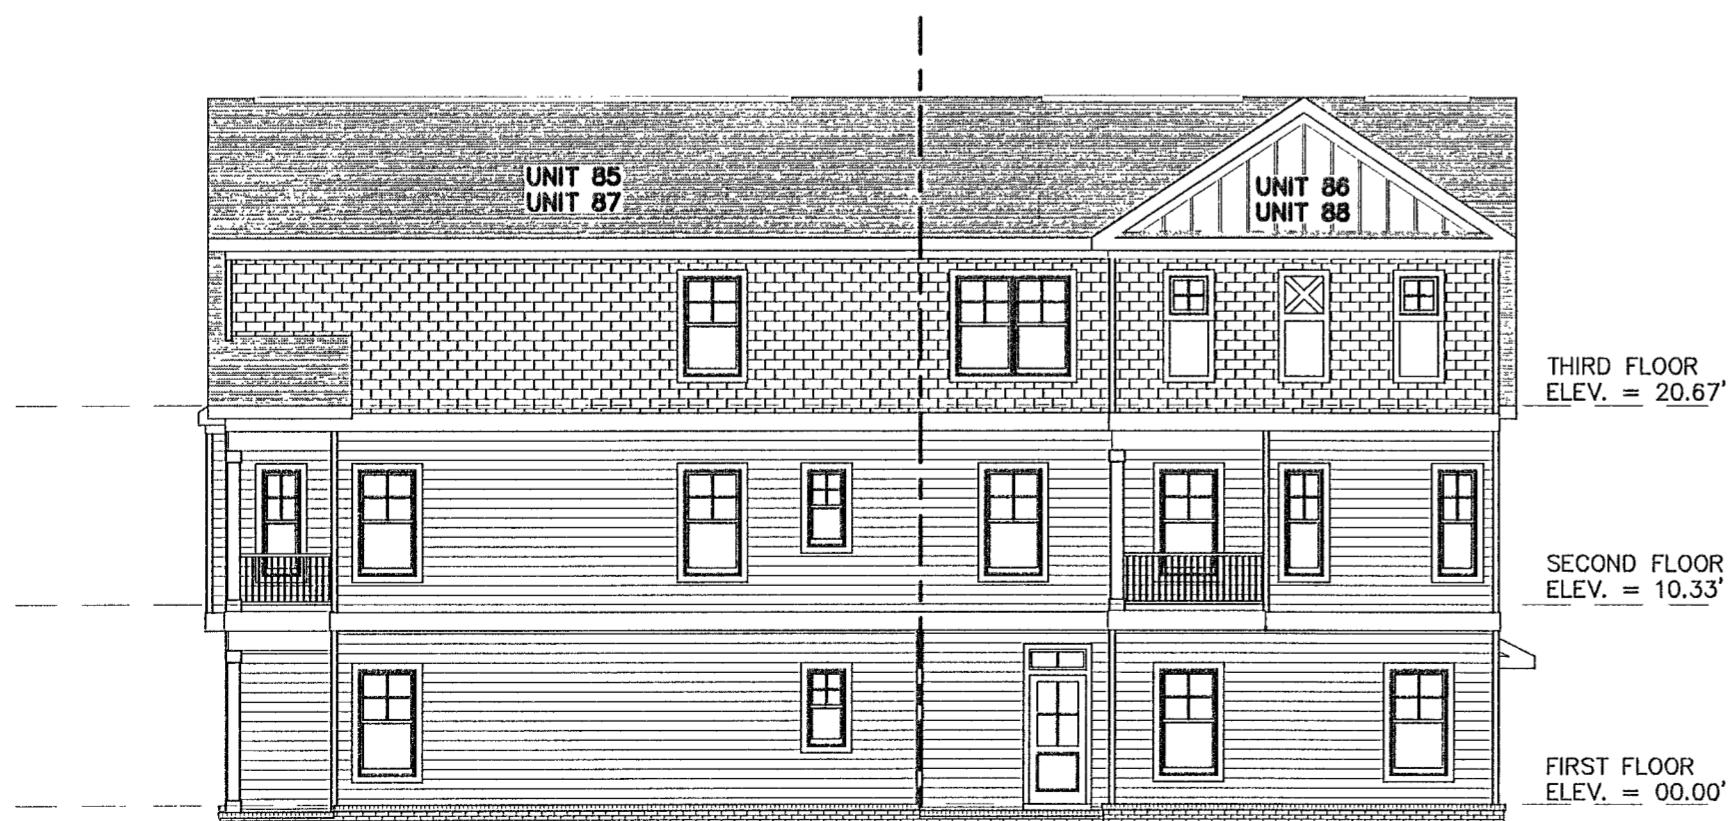

RIGHT SIDE ELEVATION

APPROVED  
 YORK COUNTY BOARD OF SUPERVISORS  
 BY: Evan Kassel  
 PLAT APPROVING AGENT  
 DATE: JULY 12, 2023

STATE OF VIRGINIA  
 COUNTY OF YORK  
 IN THE CLERK'S OFFICE OF THE YORK –  
 POQUOSON CIRCUIT COURT THIS 12<sup>th</sup>  
 DAY OF July 2023, THIS MAP WAS  
 PRESENTED AND ADMITTED TO RECORD AS  
 THE LAW DIRECTS AS INSTRUMENT # 230010043

TESTE: KRISTEN N. NELSON, CLERK  
 CLERK  
 BY: Nalene M. Helt, J.E.