



PHASE 4 – BUILDING #322
13,500 SQ. FT. (0.3099 AC.)

CONDOMINIUM PLAT
PHASE 4 – BUILDING #322
YORKTOWN
COMMERCE CENTER
FOR BOCA FUTURES, LLC


NELSON MAGISTERIAL DISTRICT
COUNTY OF YORK, VIRGINIA

SCALE: 1" = 20' DATE: MARCH 31, 2023
SHEET 3 of 3


DAVIS & ASSOCIATES, P.C.
LAND SURVEYORS AND PLANNERS
3630 GEORGE WASHINGTON MEM. HWY. – SUITE "G"
YORKTOWN, VIRGINIA 23693
(757) 867-8583

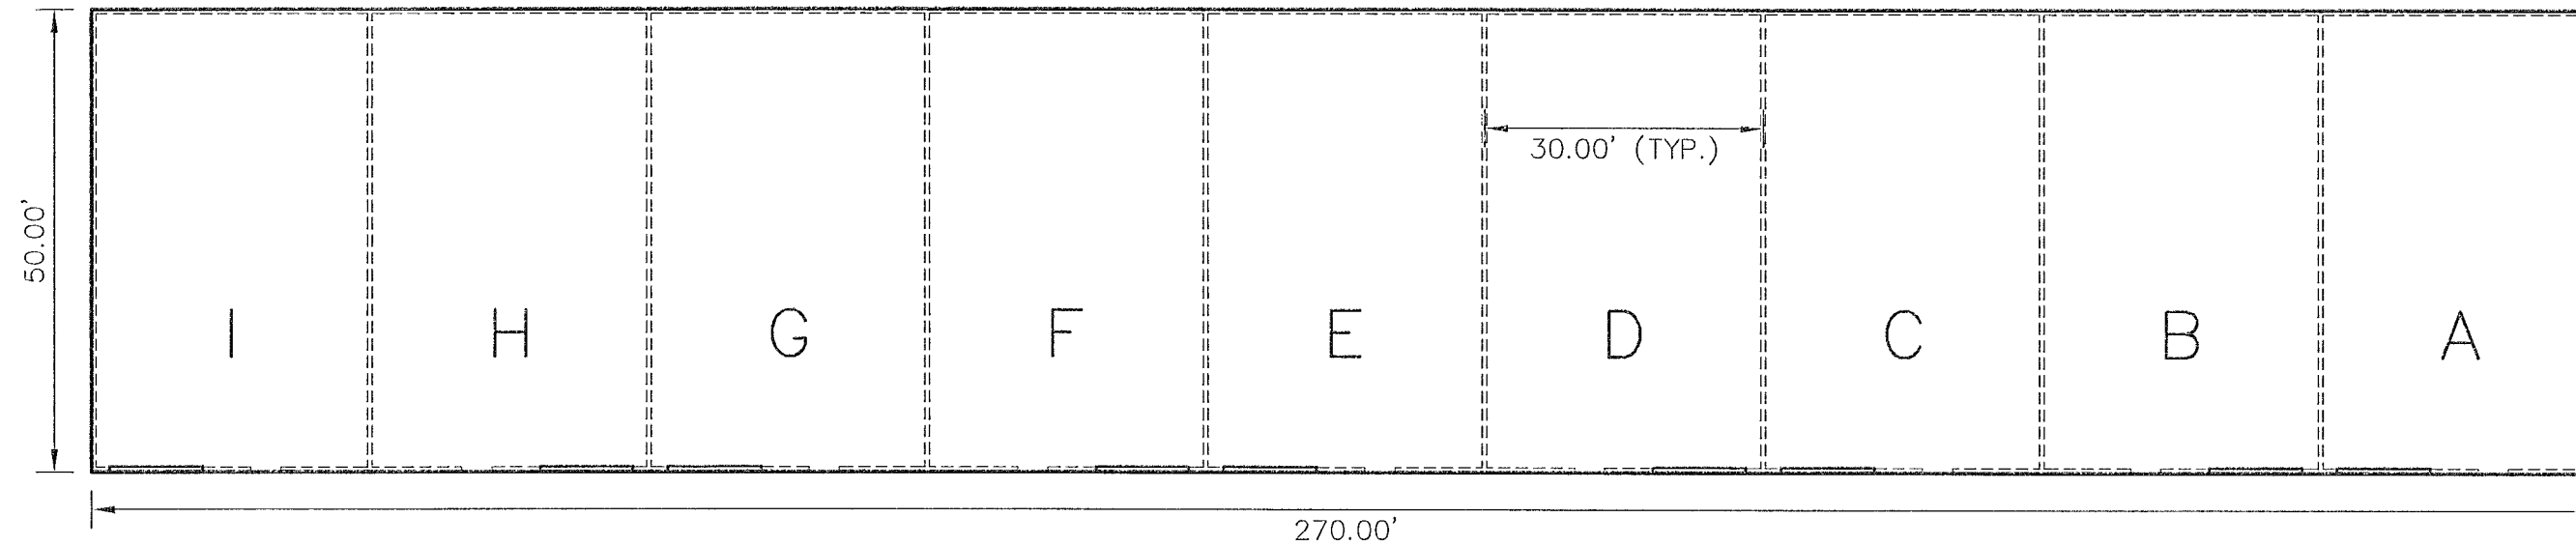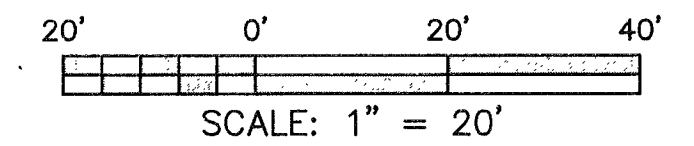


FLOOR PLAN
SCALE: 1" = 20'

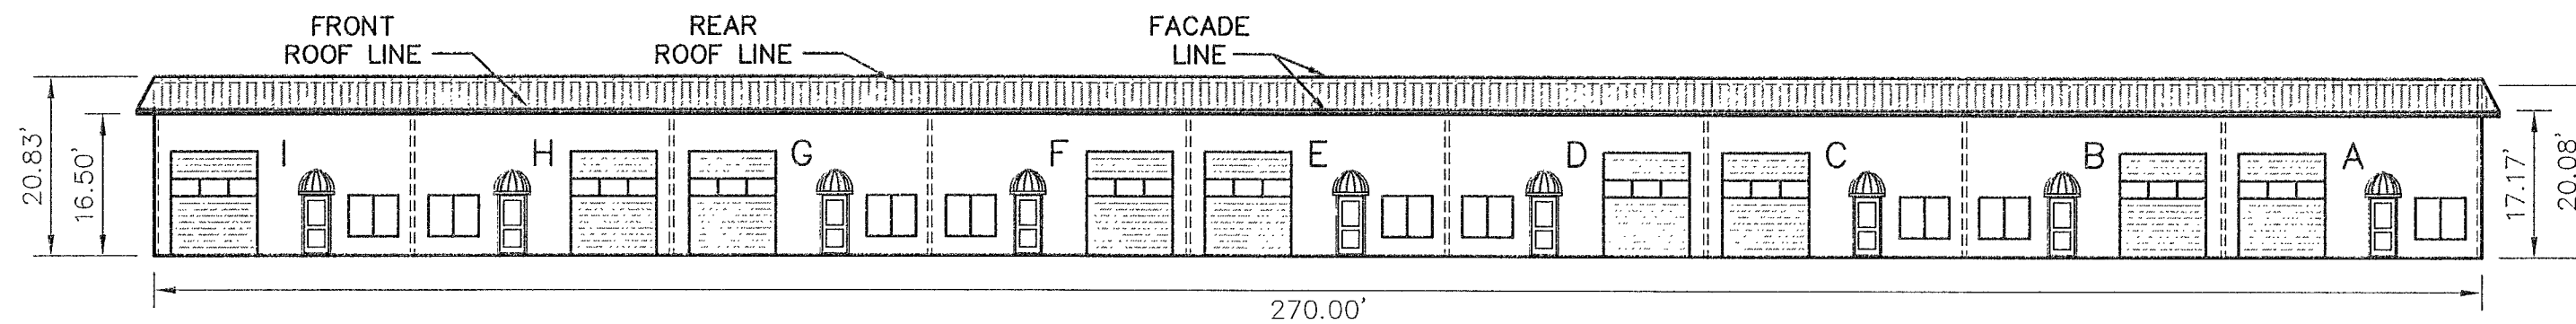


FRONT VIEW
SCALE: 1" = 20'

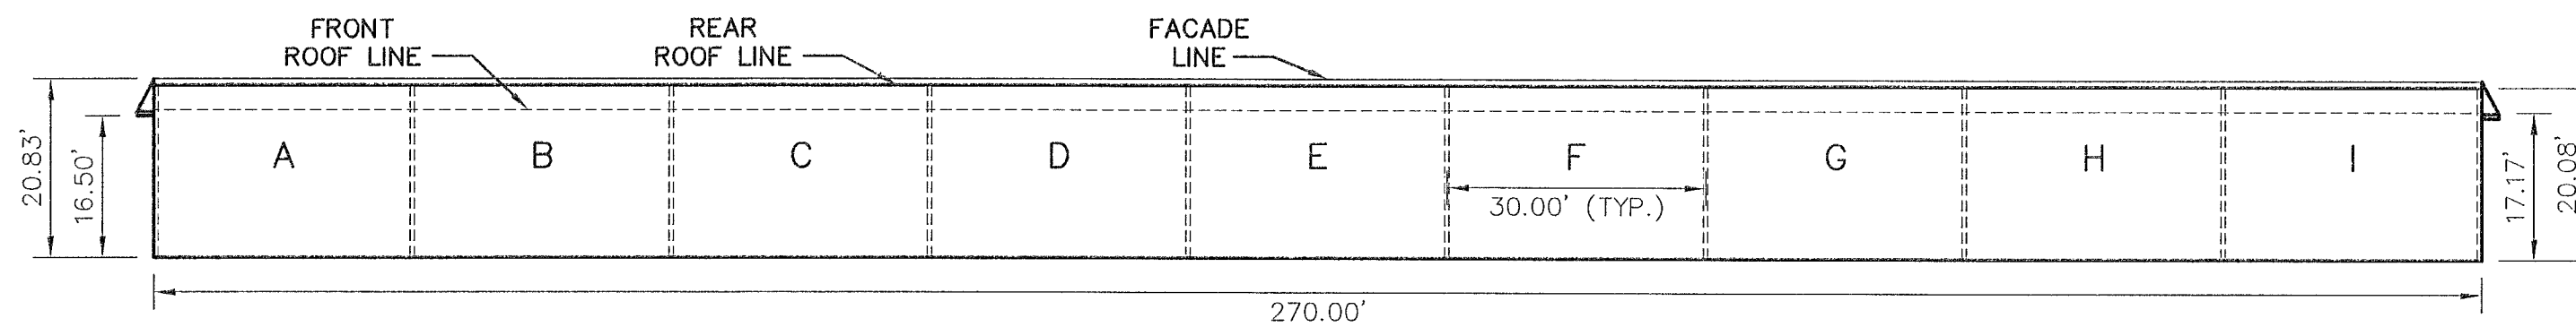


REAR VIEW
SCALE: 1" = 20'

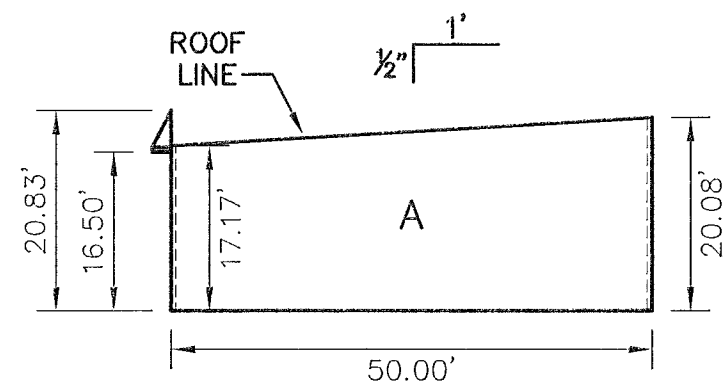

RIGHT SIDE VIEW
SCALE: 1" = 20'

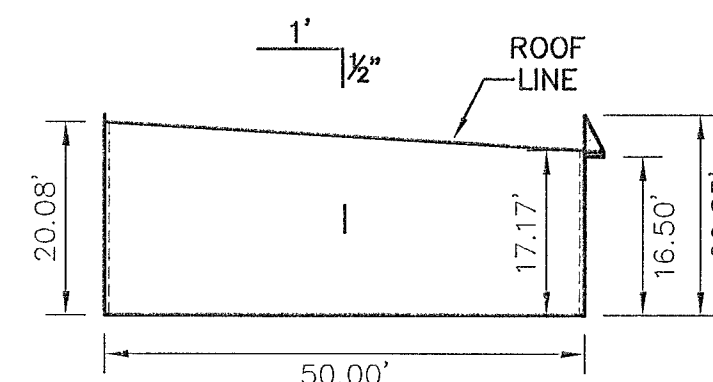

LEFT SIDE VIEW
SCALE: 1" = 20'

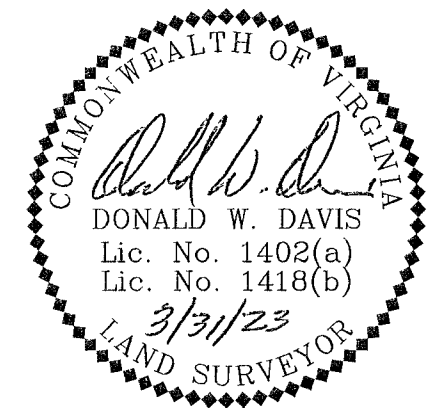

A P P R O V E D

YORK COUNTY BOARD OF SUPERVISORS

BY: *Erin Cass*
PLAT APPROVING AGENT

DATE: AUGUST 28, 2023

STATE OF VIRGINIA
COUNTY OF YORK
IN THE CLERK'S OFFICE OF THE CIRCUIT COURT FOR
THE COUNTY OF YORK-POQUOSON THE 29th DAY
OF August, 2023 THIS PLAT WAS
PRESENTED AND ADMITTED TO RECORD AS THE LAW
DIRECTS AS INSTRUMENT NO. 230013518

TEST: *Kristen Nelson*
CLERK

BY: *Kristen Nelson*