


REVISED	FHWA REGION	STATE	FEDERAL AID PROJECT	ROUTE	STATE PROJECT	SHEET NO.
04-17-02	3	VA.		105	0105-965-F02 RW-202, C-502	14

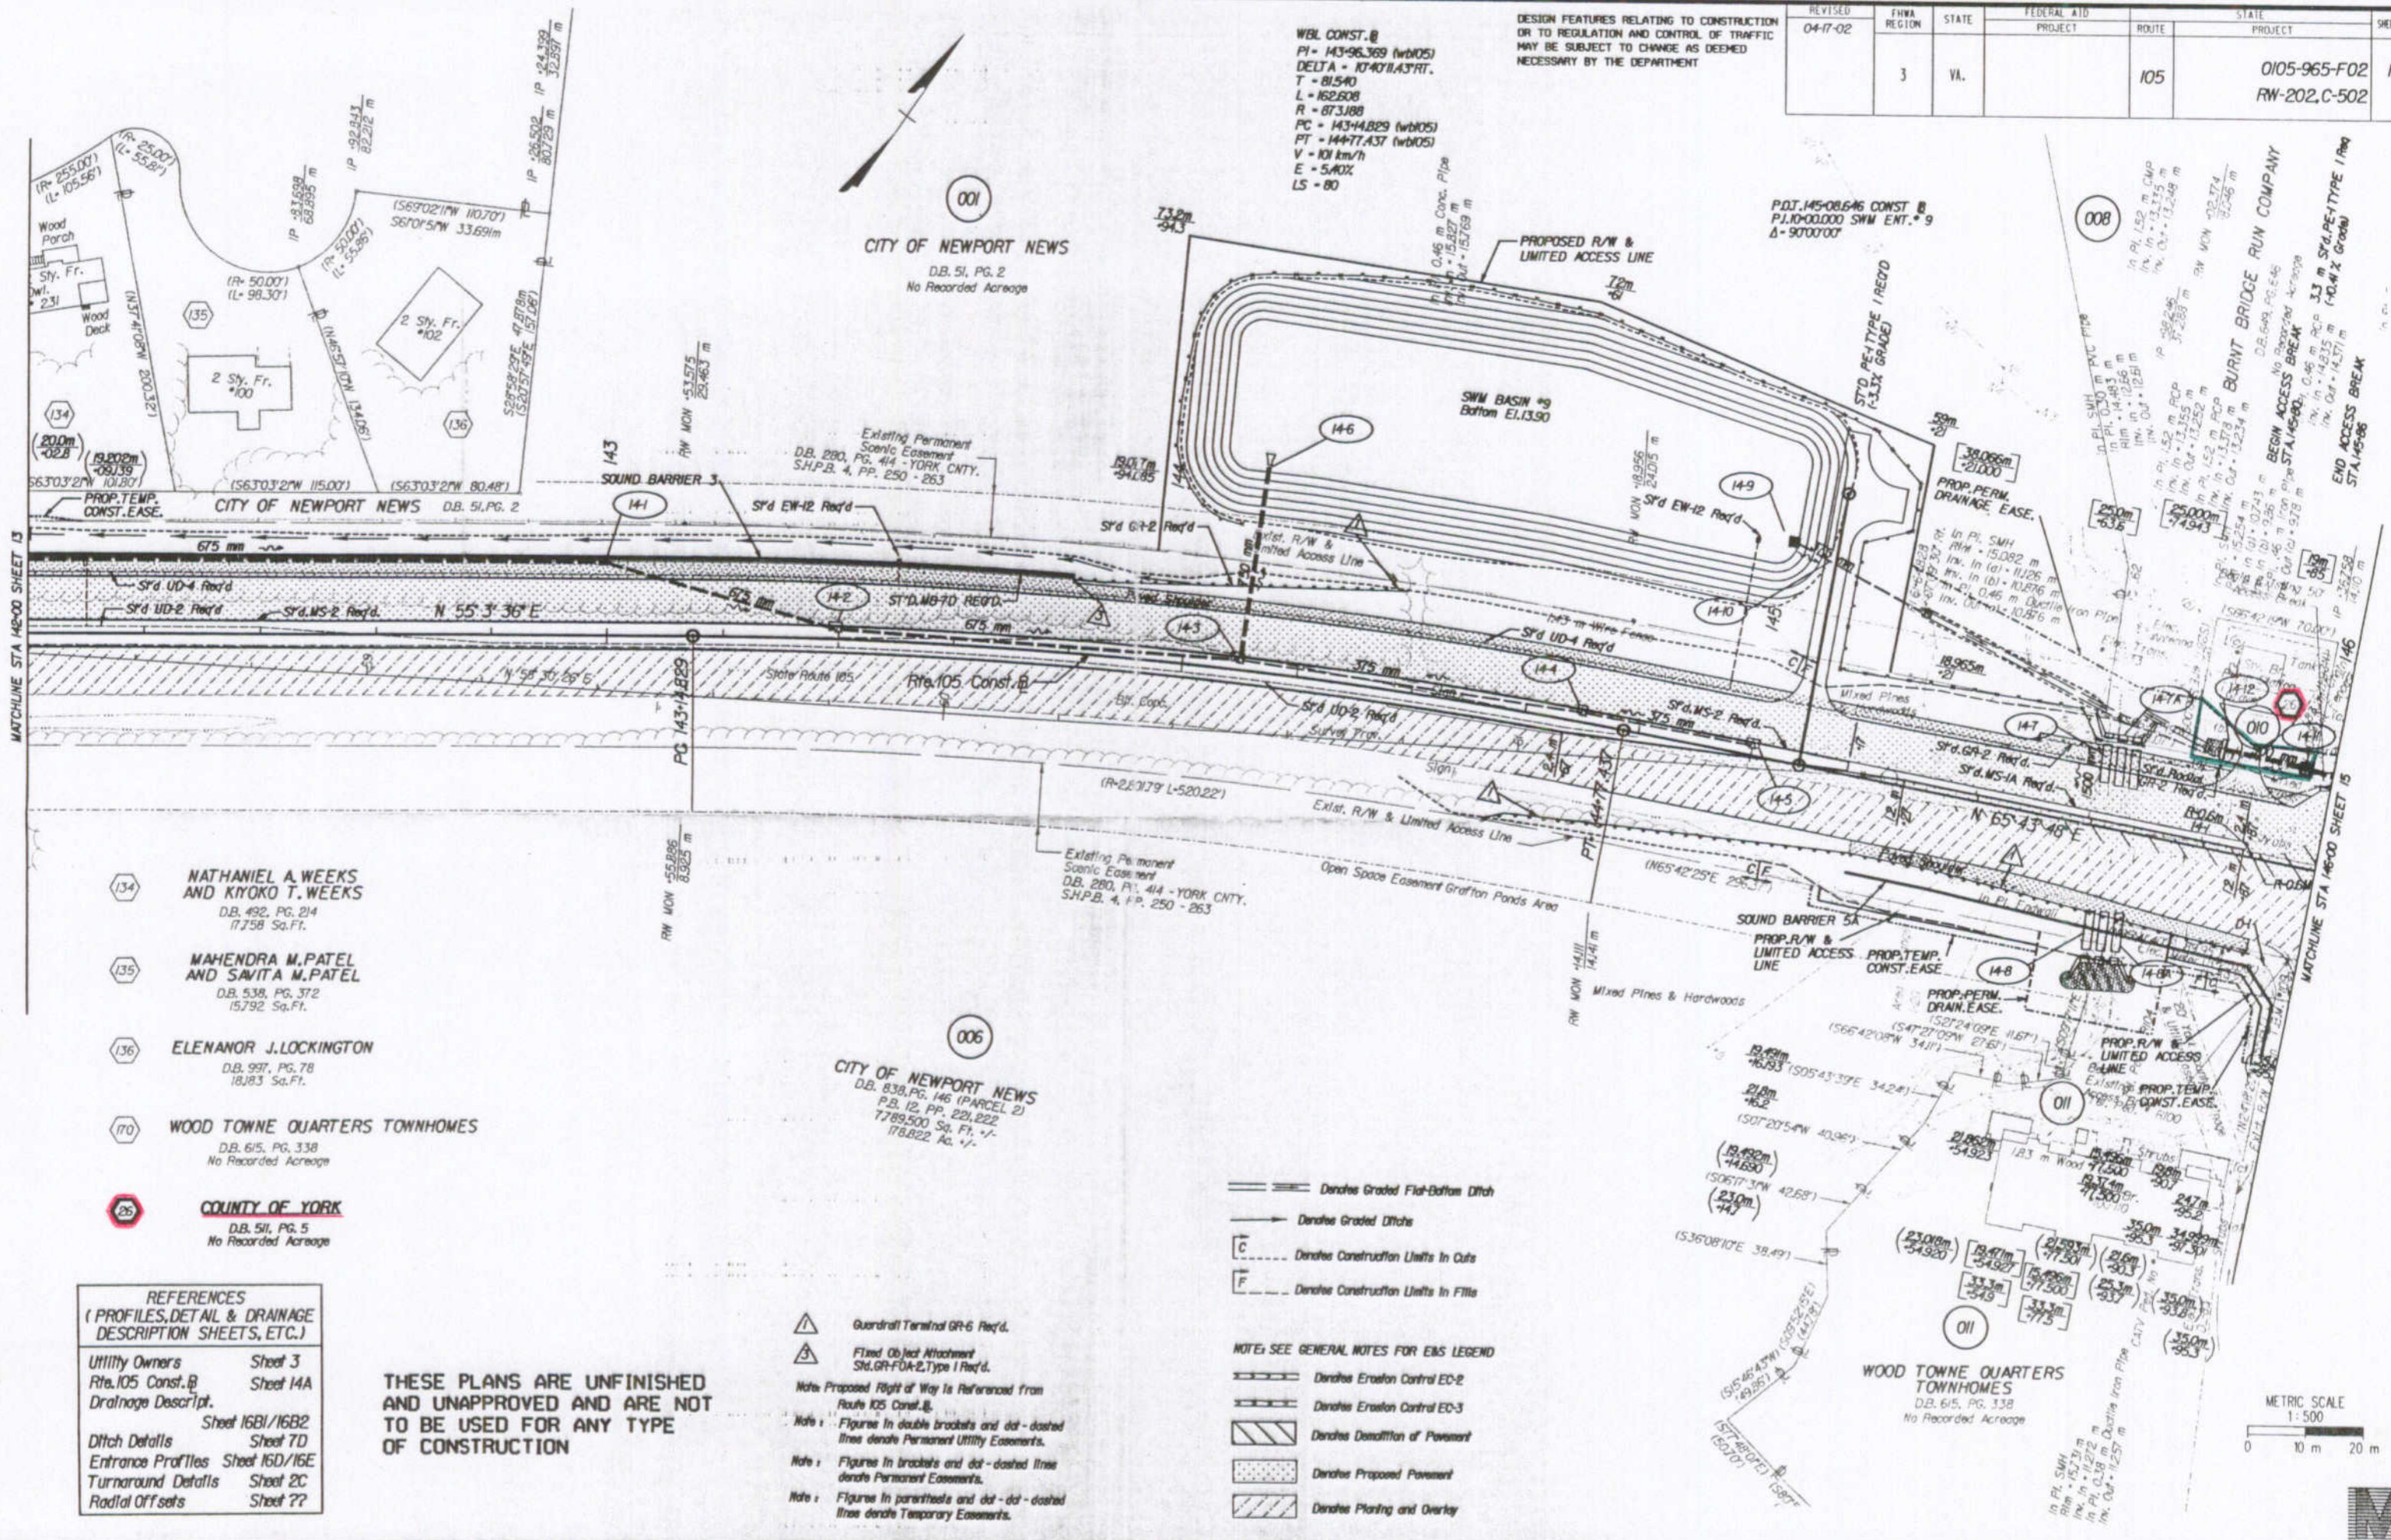

WBL CONST. @
 PI = 143+96.369 (wb105)
 DELTA = 10°40'11.43" RT.
 T = 81.540
 L = 162.608
 R = 87.3188
 PC = 143+14.829 (wb105)
 PT = 144+77.437 (wb105)
 V = 101 km/h
 E = 5.40%
 LS = 80

DESIGN FEATURES RELATING TO CONSTRUCTION OR TO REGULATION AND CONTROL OF TRAFFIC MAY BE SUBJECT TO CHANGE AS DEEMED NECESSARY BY THE DEPARTMENT

P.O.T. MS-08646 CONST. @
 P.I. 100.0000 SWM ENT. # 9
 Δ = 90°00'00"

134 NATHANIEL A. WEEKS AND KYOKO T. WEEKS
 D.B. 492, PG. 214
 17,738 Sq. Ft.

135 MAHENDRA M. PATEL AND SAVITA M. PATEL
 D.B. 538, PG. 372
 15,792 Sq. Ft.

136 ELENANOR J. LOCKINGTON
 D.B. 937, PG. 78
 18,183 Sq. Ft.

170 WOOD TOWNE QUARTERS TOWNHOMES
 D.B. 615, PG. 338
 No Recorded Acreage

25 COUNTY OF YORK
 D.B. 511, PG. 5
 No Recorded Acreage

006 CITY OF NEWPORT NEWS
 D.B. 838, PG. 146 (PARCEL 2)
 P.B. 12, PP. 221, 222
 7,789,500 Sq. Ft. +/-
 176,822 Ac. +/-

REFERENCES
 (PROFILES, DETAIL & DRAINAGE DESCRIPTION SHEETS, ETC.)

Utility Owners	Sheet 3
Rte. 105 Const. @	Sheet 14A
Drainage Descrip't.	Sheet 16B1/16B2
Ditch Details	Sheet 7D
Entrance Profiles	Sheet 16D/16E
Turnaround Details	Sheet 2C
Radial Offsets	Sheet ??

THESE PLANS ARE UNFINISHED AND UNAPPROVED AND ARE NOT TO BE USED FOR ANY TYPE OF CONSTRUCTION

- ▲ Guardrail Terminal GR-6 Rec'd.
- ▲ Fixed Object Attachment Std. GR-FDA-2, Type 1 Rec'd.
- Note: Proposed Right of Way is Referenced from Route 105 Const. @.
- Note: Figures in double brackets and dot-dashed lines denote Permanent Utility Easements.
- Note: Figures in brackets and dot-dashed lines denote Permanent Easements.
- Note: Figures in parentheses and dot-dashed lines denote Temporary Easements.

- Denotes Graded Flat-Bottom Ditch
- Denotes Graded Ditches
- C --- Denotes Construction Limits in Cuts
- F --- Denotes Construction Limits in Fills
- NOTE: SEE GENERAL NOTES FOR EMB LEGEND
- Denotes Erosion Control EC-2
- Denotes Erosion Control EC-3
- Denotes Donation of Pavement
- Denotes Proposed Pavement
- Denotes Planting and Overlay

