




FRONT ELEVATION

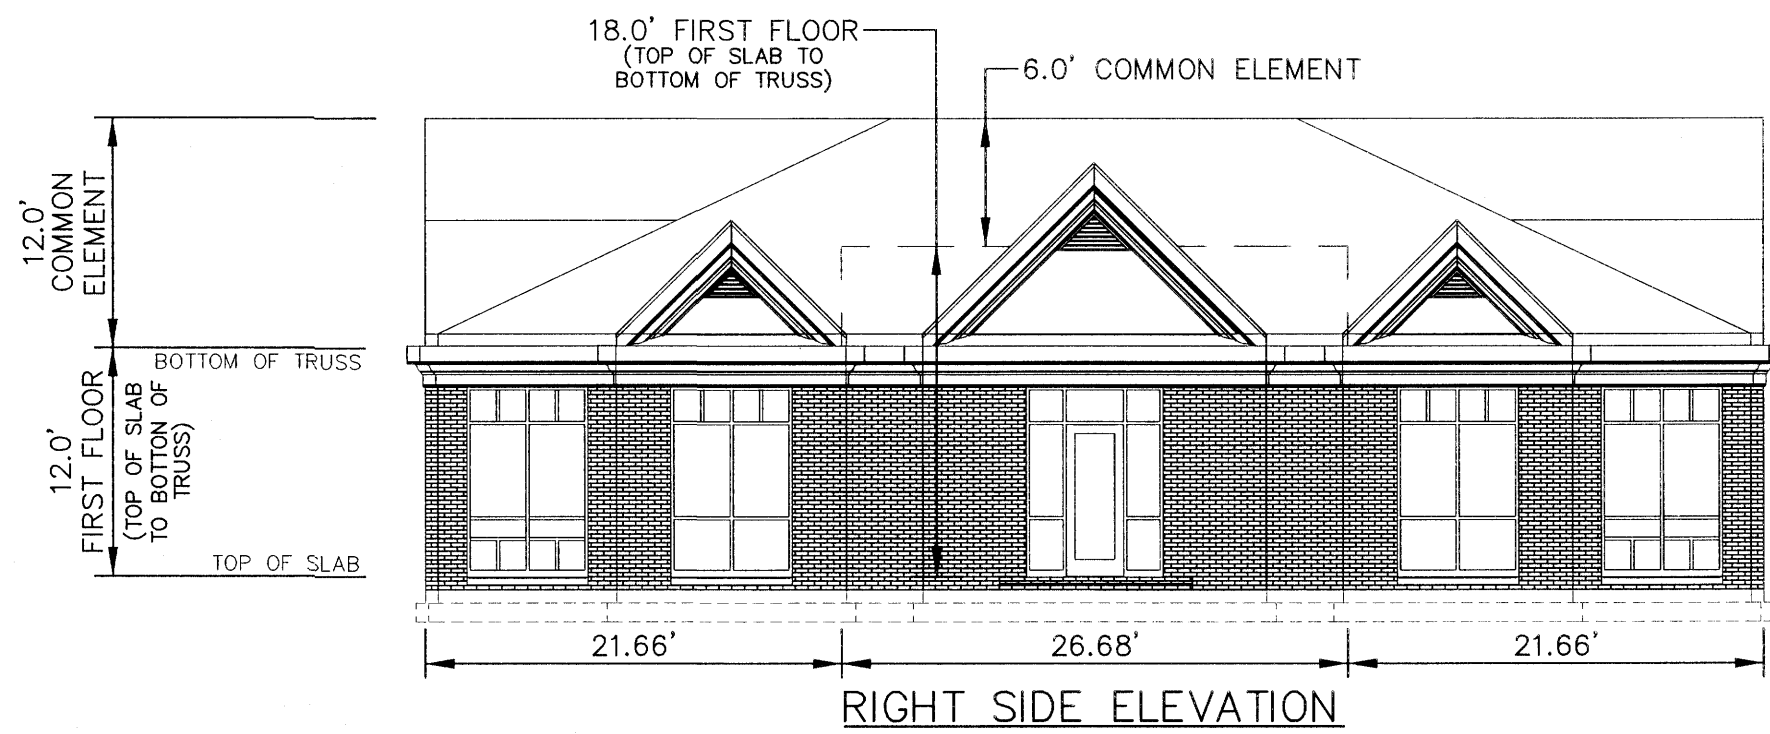


RIGHT SIDE ELEVATION

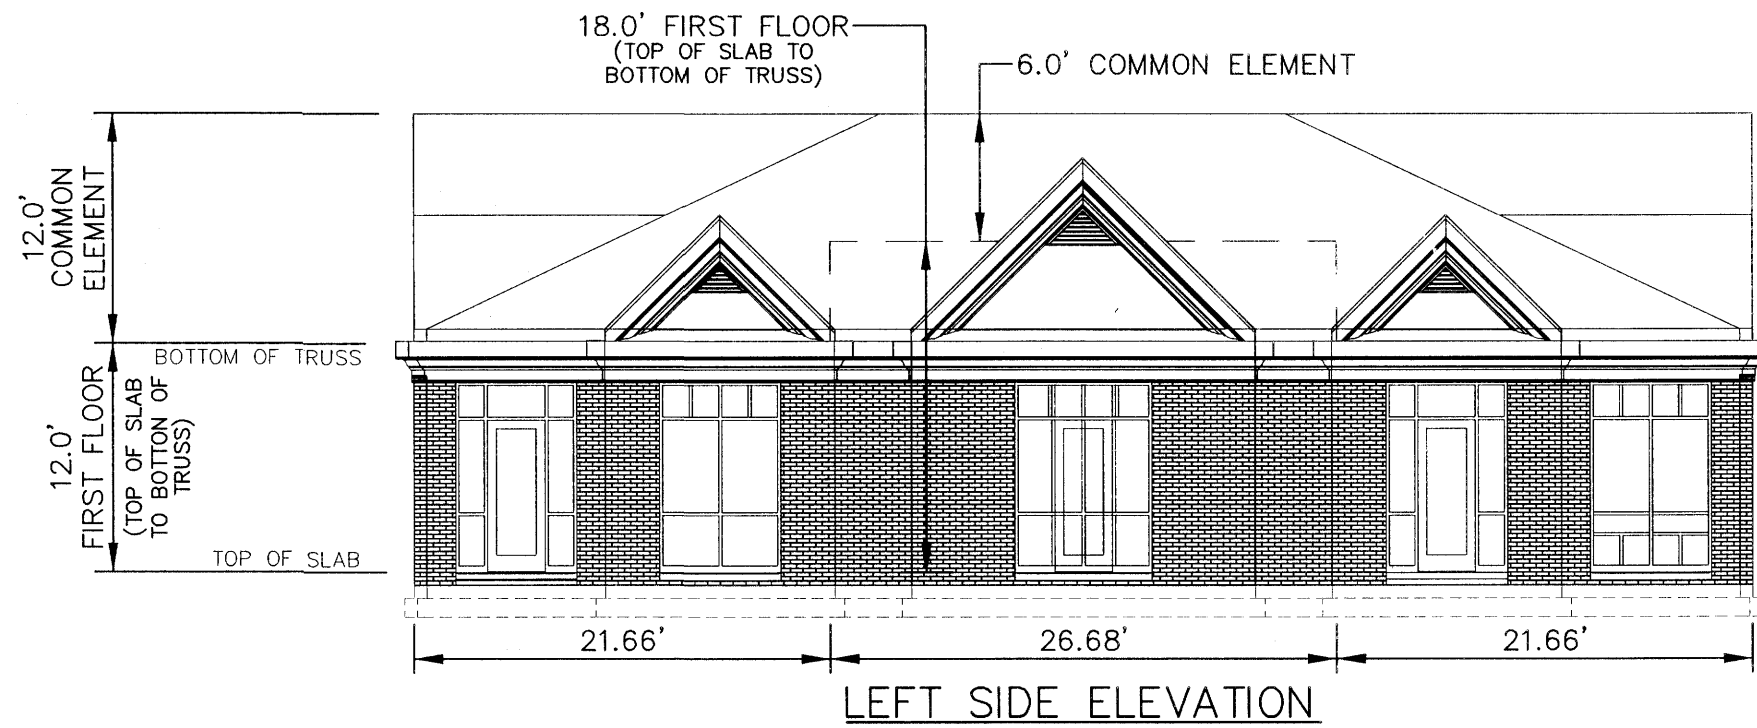

LEFT SIDE ELEVATION

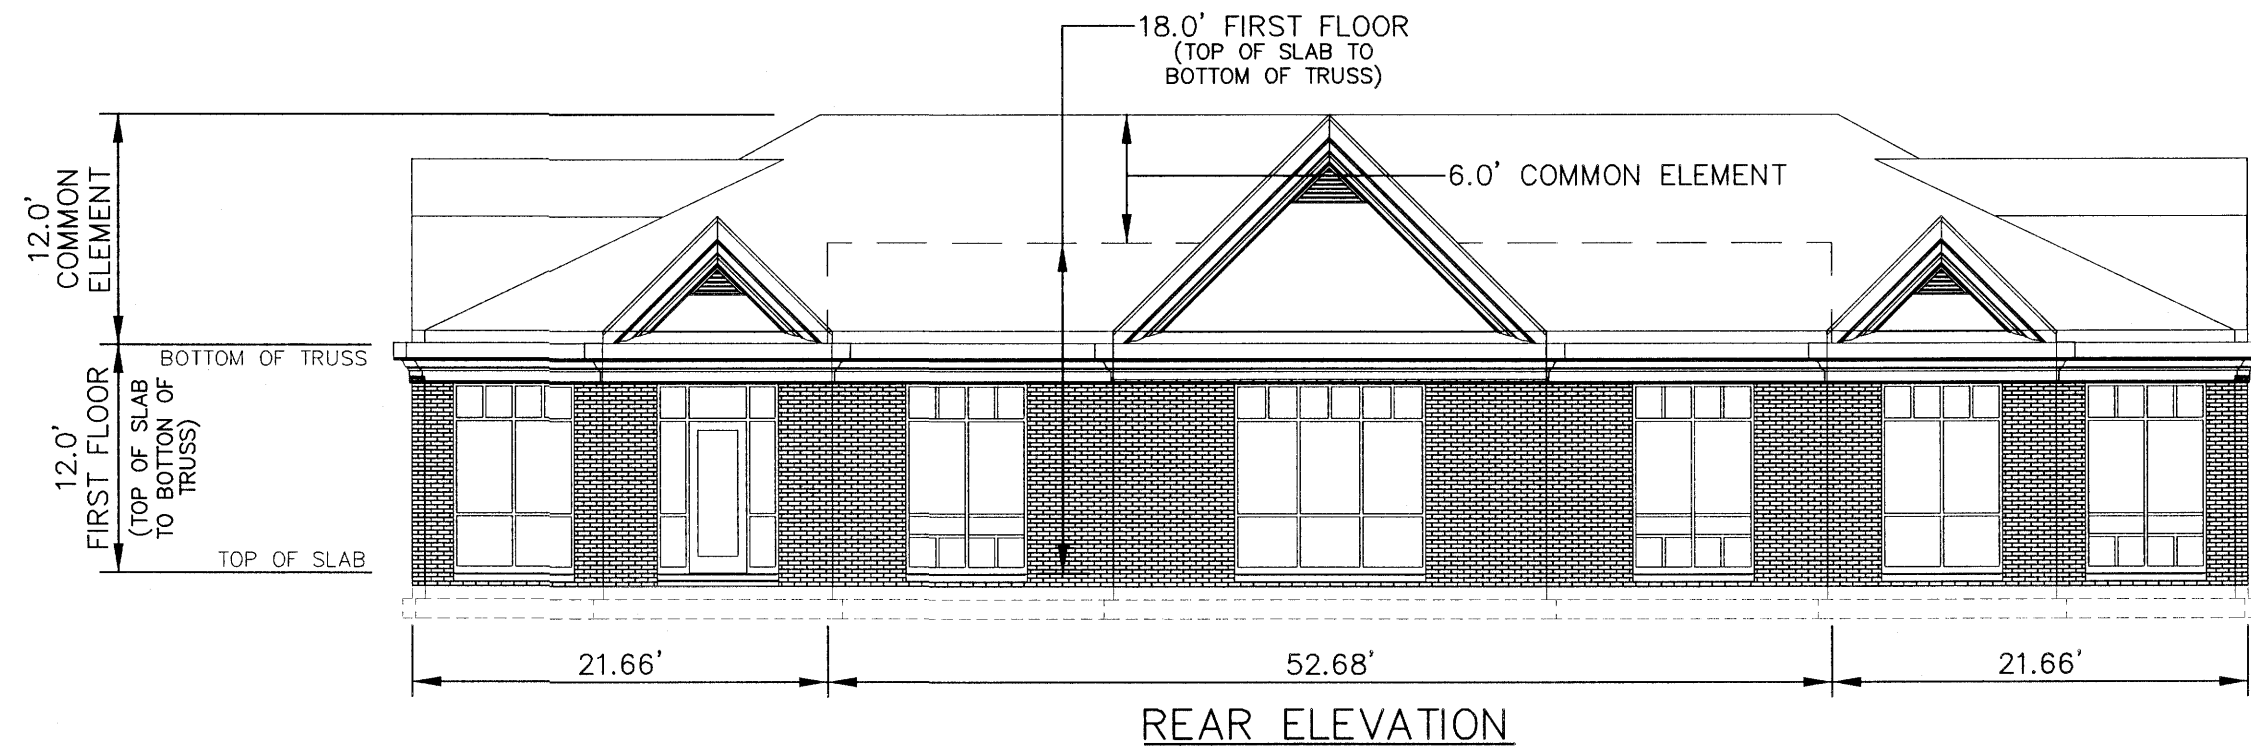


REAR ELEVATION

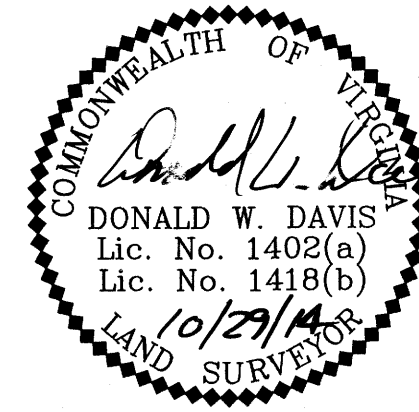

CONDOMINIUM PLAT
 BUILDING #1
 NELSON'S GRANT
 PHASE TWO
 NELSON MAGISTERIAL DISTRICT
 COUNTY OF YORK, VIRGINIA
 SCALE: 1"=10' DATE: OCTOBER 29, 2014
 SHEET 3 OF 3

DAVIS & ASSOCIATES, P.C.
 LAND SURVEYORS AND PLANNERS
 3630 GEORGE WASHINGTON MEMORIAL HIGHWAY
 YORKTOWN, VIRGINIA 23693
 (757)867-8583

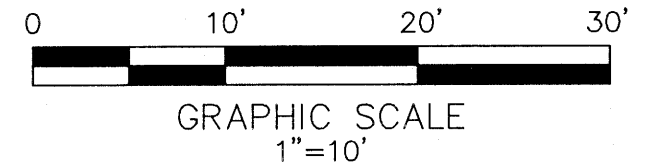

- SYMBOLS -

- DENOTES MINIMUM BUILDING SETBACK LINES
- DENOTES PROPERTY LINE
- DENOTES IRON PIPE FOUND
- DENOTES IRON ROD FOUND
- DENOTES IRON ROD TO BE SET AT ALL PROPERTY LINE JUNCTURES
- DENOTES CONCRETE MONUMENT FOUND
- DENOTES CONCRETE MONUMENT TO BE SET
- DENOTES PHASE LINE
- DENOTES HANDICAP PARKING SPACE

1500 23547

A P P R O V E D

YORK COUNTY BOARD OF SUPERVISORS

BY: Al. Maddalena
 PLAT APPROVING AGENT

DATE: 12/9/15

STATE OF VIRGINIA
 COUNTY OF YORK
 IN THE CLERK'S OFFICE OF THE YORK
 POQUOSON CIRCUIT COURT THIS 28th
 DAY OF Dec, 2015, THIS MAP WAS
 PRESENTED AND ADMITTED TO RECORD AS
 THE LAW DIRECTS AS INSTRUMENT # 1500 23547

TESTE: Kristen N. Nelson
 CLERK

BY: Maureen Holt DC