

PHASE TWENTY FOUR – BUILDING SEVENTEEN DETAIL (UNITS 47 & 48)  
PHASE TWENTY FIVE – BUILDING EIGHTEEN DETAIL (UNITS 49 & 50)

CONDOMINIUM PLAT  
OF  
PHASE TWENTY FOUR  
AND  
PHASE TWENTY FIVE  
MAINSTAY AT  
COMMONWEALTH GREEN  
SECTION TWO

BETHEL MAGISTERIAL DISTRICT  
COUNTY OF YORK, VIRGINIA  
SCALE: 1"=40' DATE: JUNE 1, 2021  
SHEET 6 OF 6


DAVIS & ASSOCIATES, P.C.  
LAND SURVEYORS AND PLANNERS  
3630 GEORGE WASHINGTON MEMORIAL HIGHWAY  
YORKTOWN, VIRGINIA 23693  
(757)867-8583



FRONT ELEVATION  
(PRIVATE LANE SIDE)




REAR ELEVATION  
(PUBLIC STREET SIDE)

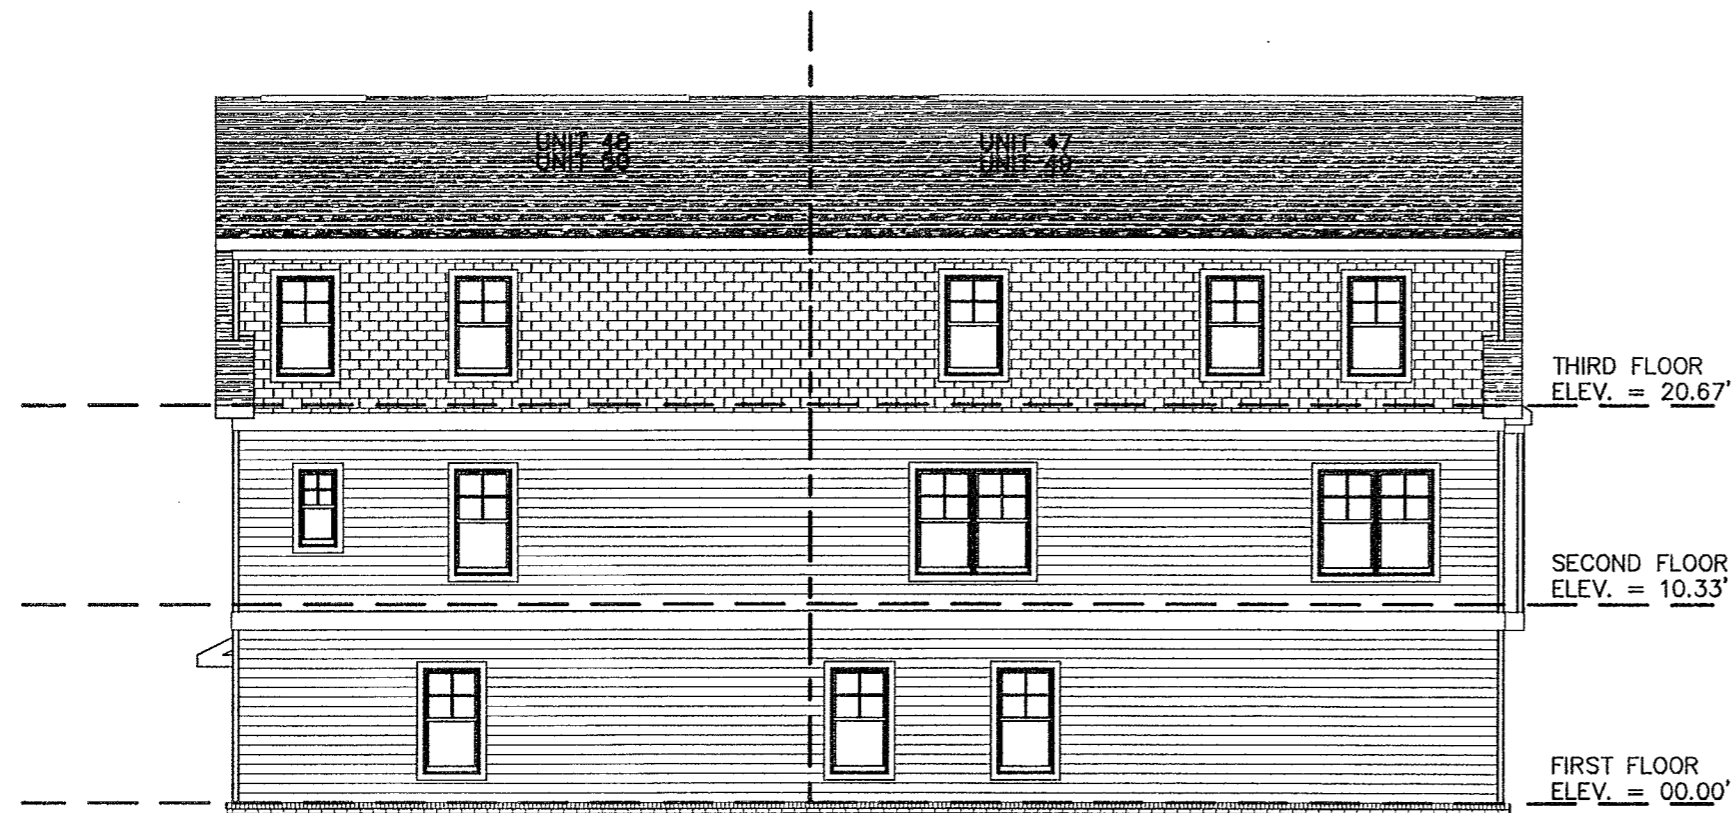

LEFT SIDE ELEVATION



RIGHT SIDE ELEVATION

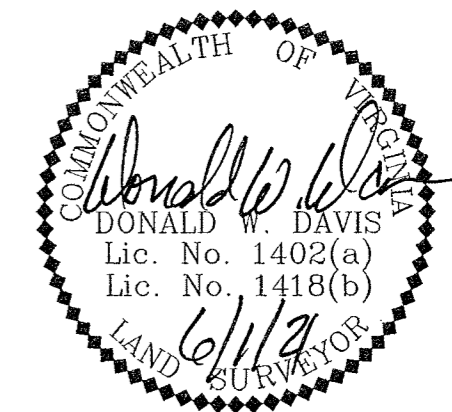

APPROVED  
YORK COUNTY BOARD OF SUPERVISORS

BY: Jason Kassel  
PLAT APPROVING AGENT

DATE: JULY 22, 2021

STATE OF VIRGINIA  
COUNTY OF YORK  
IN THE CLERK'S OFFICE OF THE YORK –  
POQUOSON CIRCUIT COURT THIS 23rd  
DAY OF July 2021, THIS MAP WAS  
PRESENTED AND ADMITTED TO RECORD AS  
THE LAW DIRECTS AS INSTRUMENT #210015202

TESTE: Kristen M. Nelson  
CLERK

BY: Christine Webber