


PHASE THIRTY FOUR – BUILDING FORTY FIVE DETAIL (UNITS 67 & 68)
 PHASE THIRTY FIVE – BUILDING FORTY FOUR DETAIL (UNITS 69 & 70)

CONDOMINIUM PLAT
 OF
 PHASE THIRTY FOUR
 AND
 PHASE THIRTY FIVE
 MAINSTAY AT
 COMMONWEALTH GREEN
 SECTION ONE – PARCEL 'D'

BETHEL MAGISTERIAL DISTRICT
 COUNTY OF YORK, VIRGINIA
 SCALE: 1"=10' DATE: JUNE 27, 2022

SHEET 7 OF 7


DAVIS & ASSOCIATES, P.C.
 LAND SURVEYORS AND PLANNERS
 3630 GEORGE WASHINGTON MEMORIAL HIGHWAY
 YORKTOWN, VIRGINIA 23693
 (757)867-8583

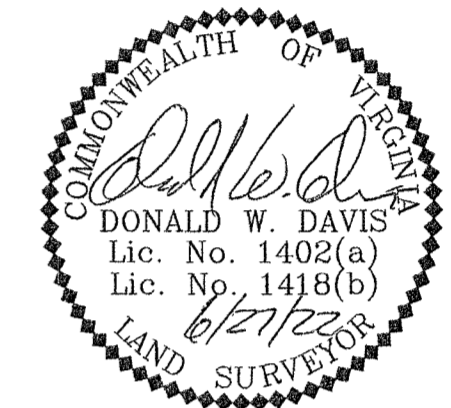

FRONT ELEVATION
 (PRIVATE LANE SIDE)



REAR ELEVATION
 (PUBLIC STREET SIDE)

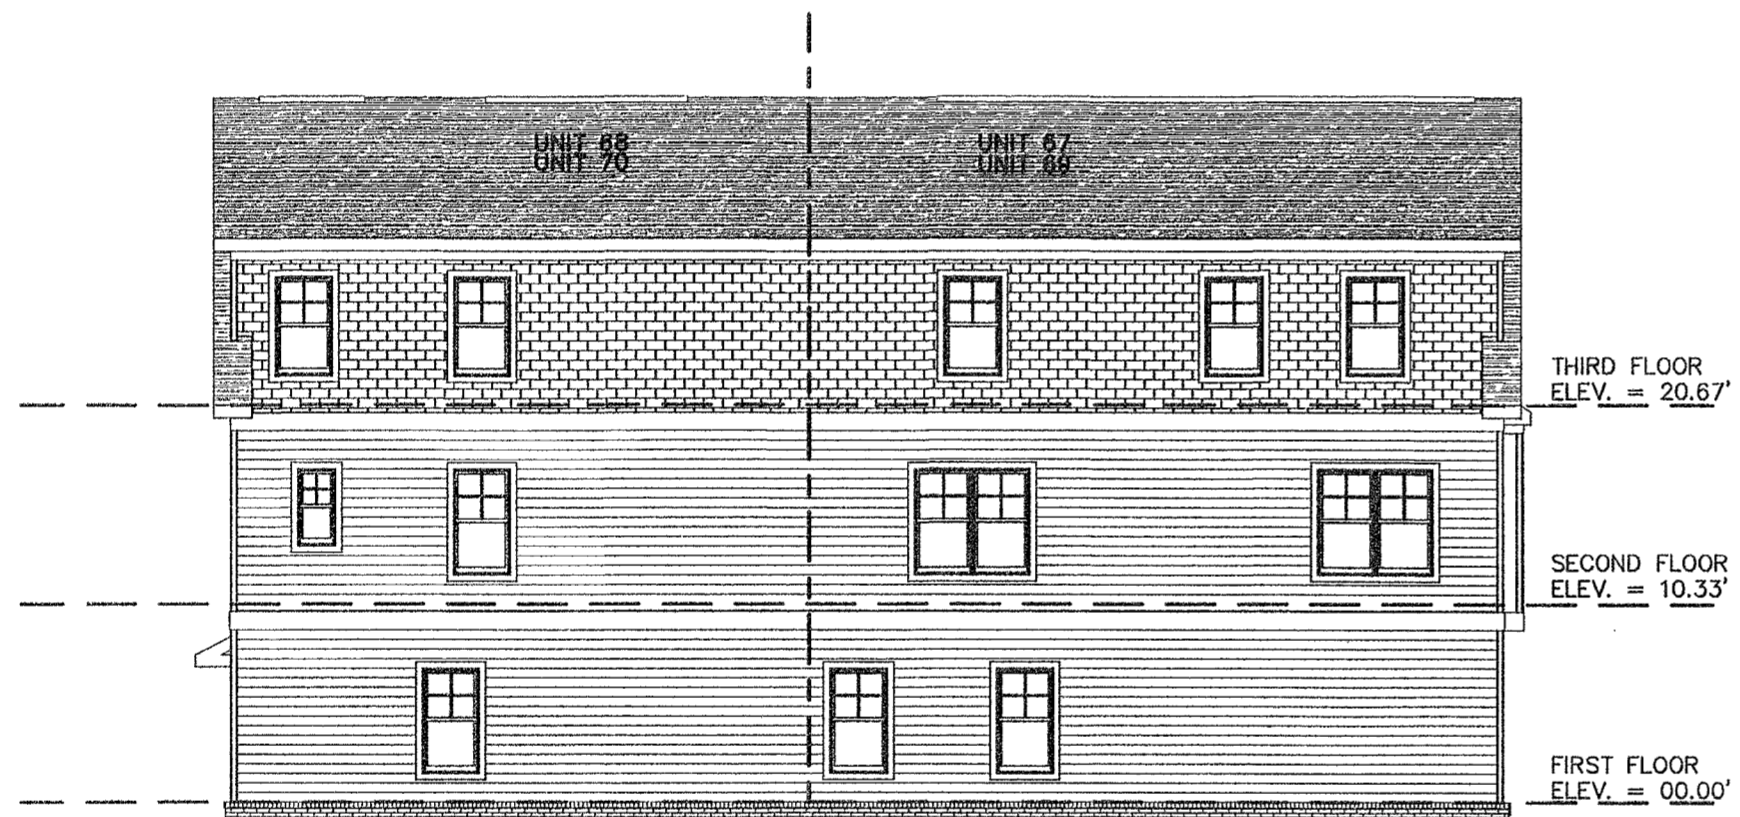

LEFT SIDE ELEVATION



RIGHT SIDE ELEVATION

A P P R O V E D
 YORK COUNTY BOARD OF SUPERVISORS

BY: *Susanne Kasser* APPROVING AGENT
PLAT

DATE: 8/11/22

STATE OF VIRGINIA
 COUNTY OF YORK
 IN THE CLERK'S OFFICE OF THE YORK –
 POQUOSON CIRCUIT COURT THIS 11
 DAY OF August 2022 THIS MAP WAS
 PRESENTED AND ADMITTED TO RECORD AS
 THE LAW DIRECTS AS INSTRUMENT # 220018782

TESTE: *Kristen W. Nelson*
 CLERK

BY: *Bryan Werber* DC