
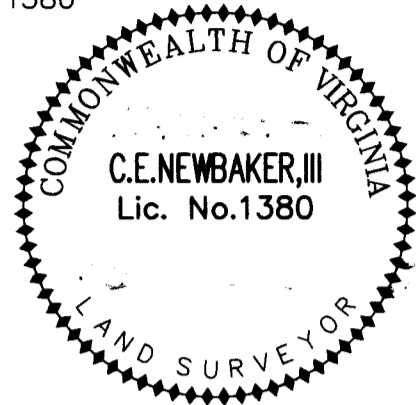


THE UNDERSIGNED CERTIFIES THAT THIS PLAN IS ACCURATE AND COMPLIES WITH THE PROVISIONS OF THE CODE OF VIRGINIA SECTION 55-79.58 (b) AND ALL UNITS DEPICTED HEREON HAVE BEEN SUBSTANTIALLY COMPLETED.

SIGNED: \_\_\_\_\_ DATE: \_\_\_\_\_  
 C.E. NEWBAKER, III L.S.# 1380

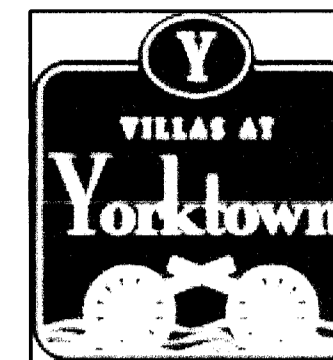


HANDICAPPED ADAPTABLE UNIT






**EXHIBIT "D"**  
**PLAN OF THE**  
*Villas at Yorktown*  
**A CONDOMINIUM**  
**PHASE XIII**  
 NELSON DISTRICT - COUNTY OF YORK, VIRGINIA  
 NOVEMBER 1, 2012

*C.E. Newbaker*  
 SURVEYING & PLANNING, INC.  
 P.O. BOX 1298  
 YORKTOWN, VA. 23692  
 PH#: 757-240-2562  
 FAX: 757-926-4880


 


SCALE: 1/8" = 1'  
**SHEET 7 OF 7**

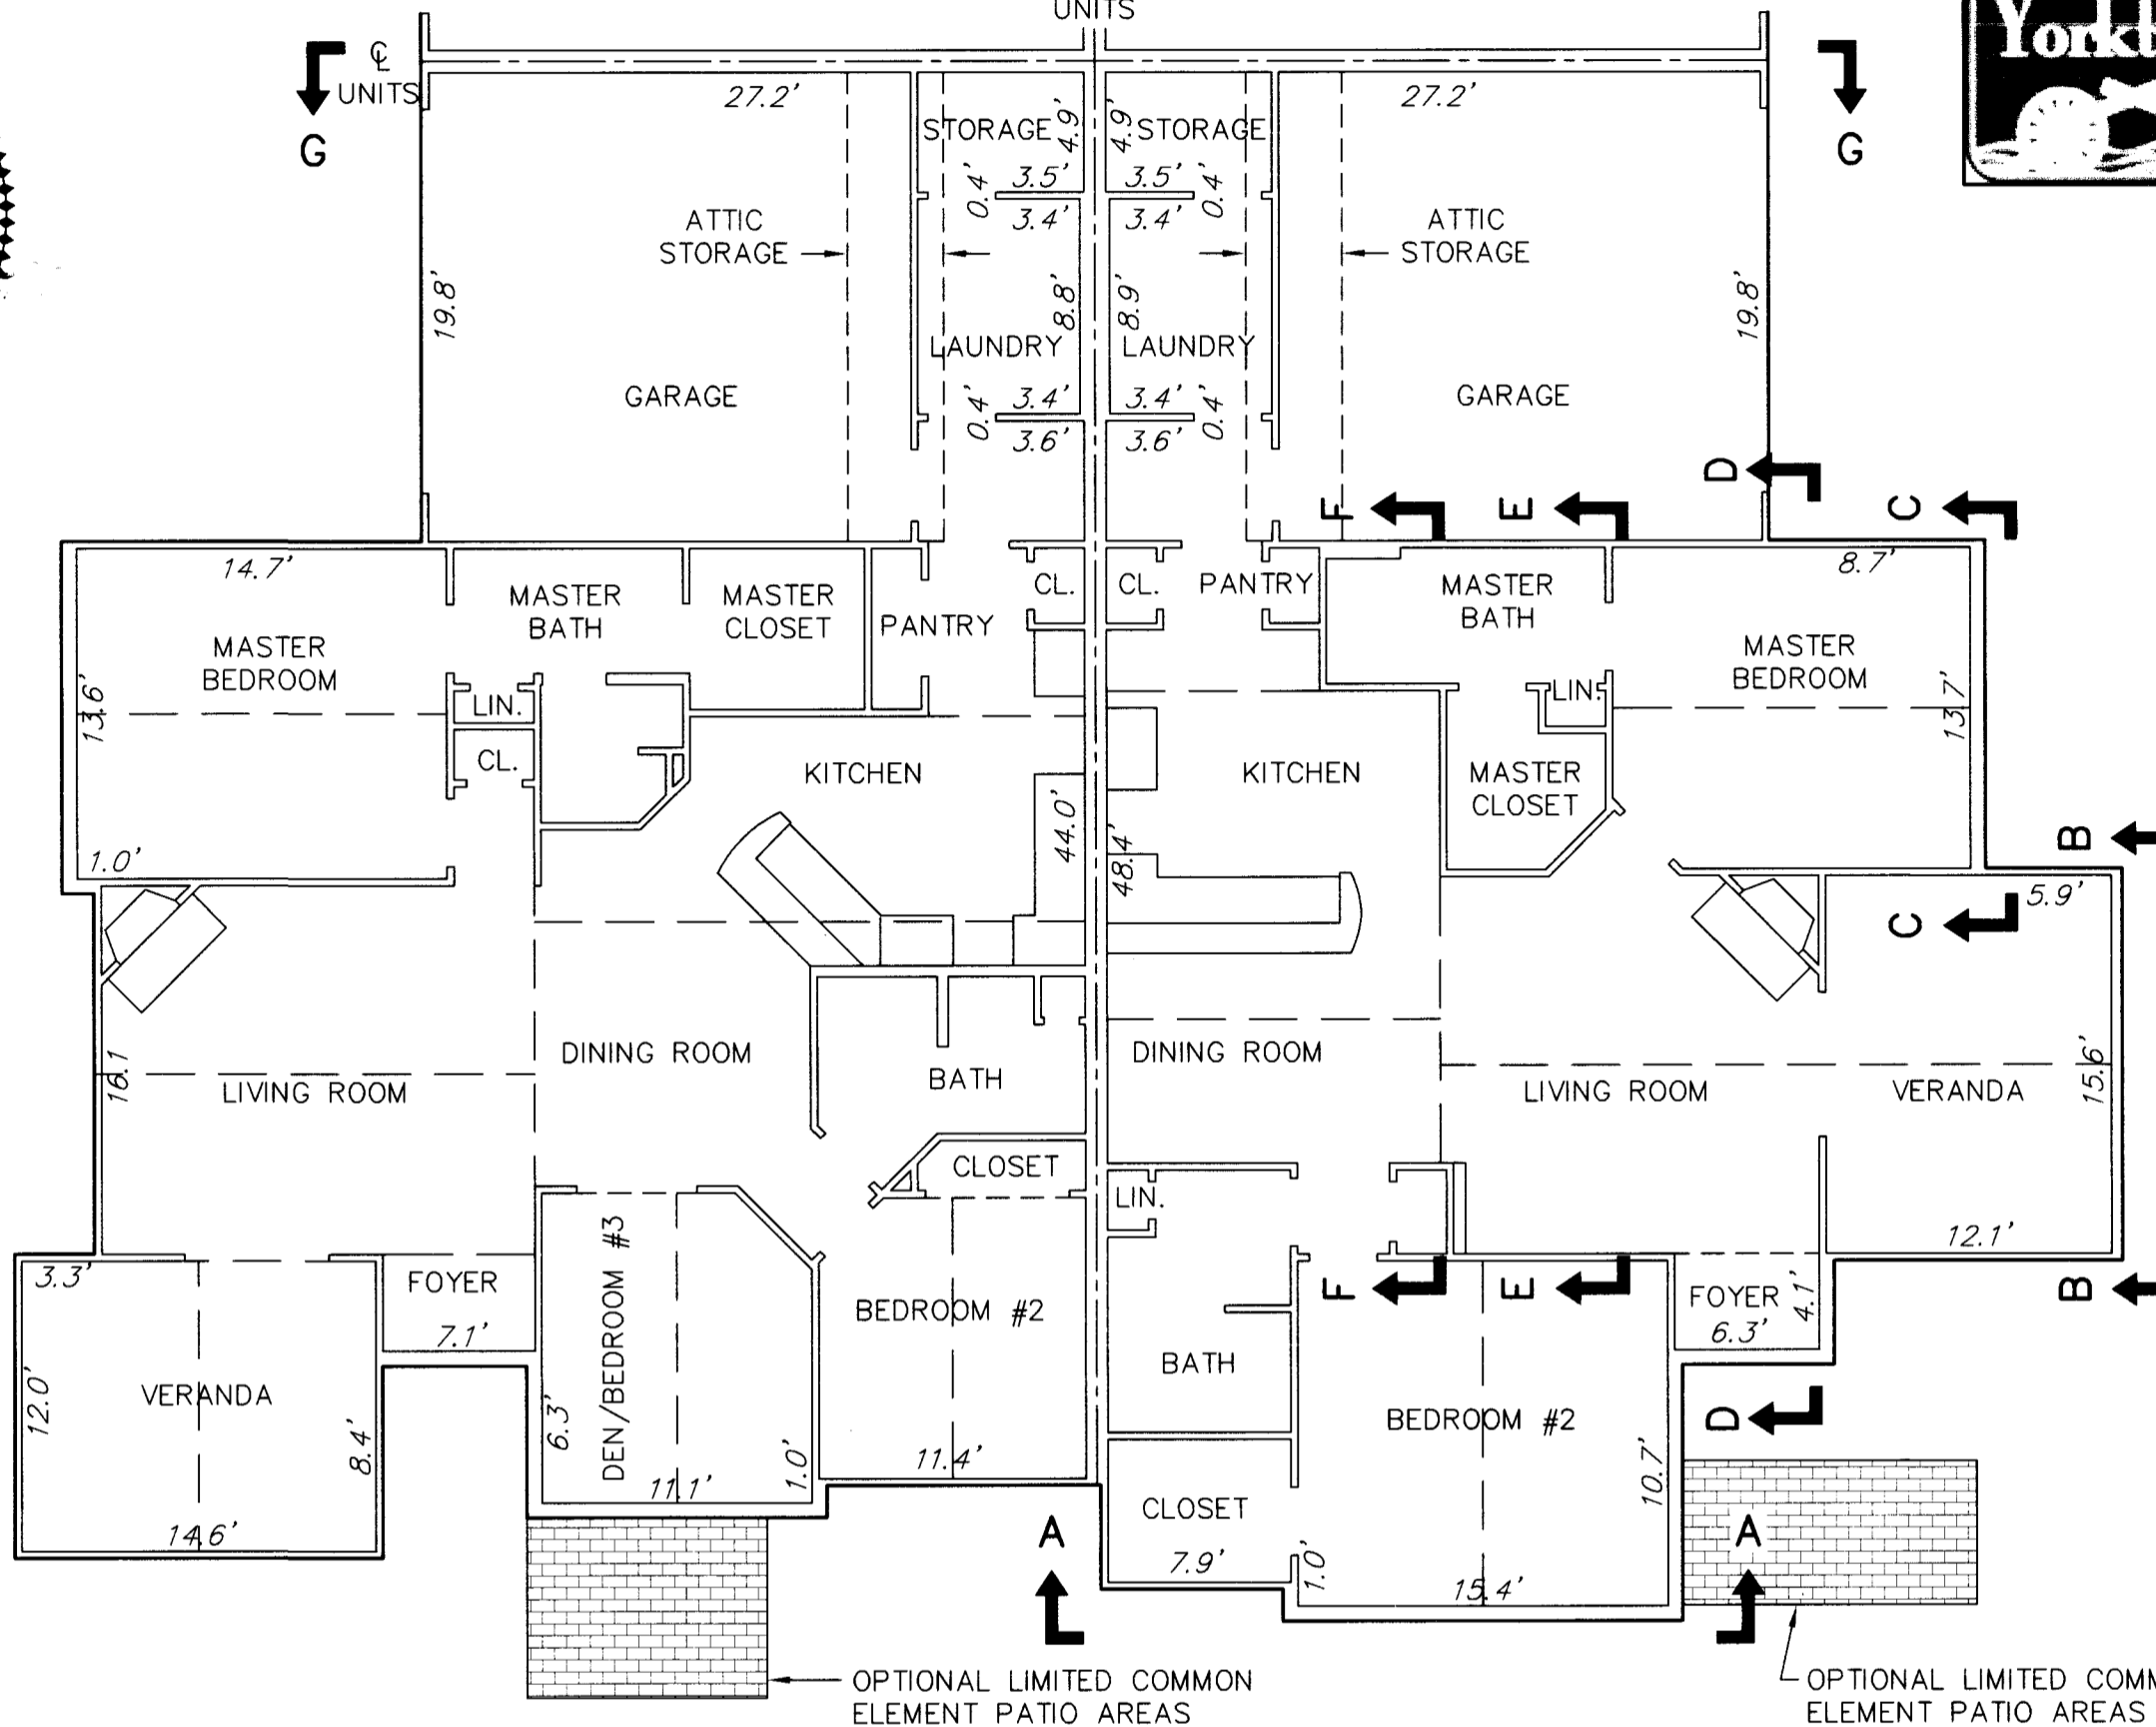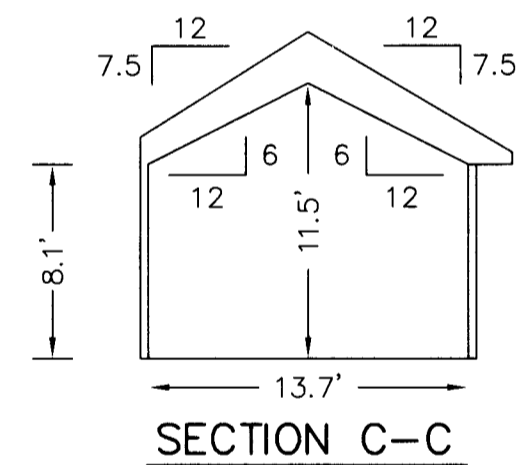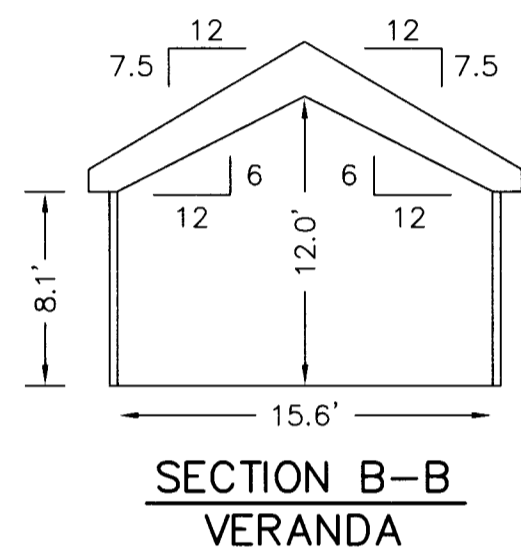


**BUILDING 18-4 CANTERBURY**  
 FLOOR PLAN


**BUILDING 18-3 ABBEY**  
 FLOOR PLAN

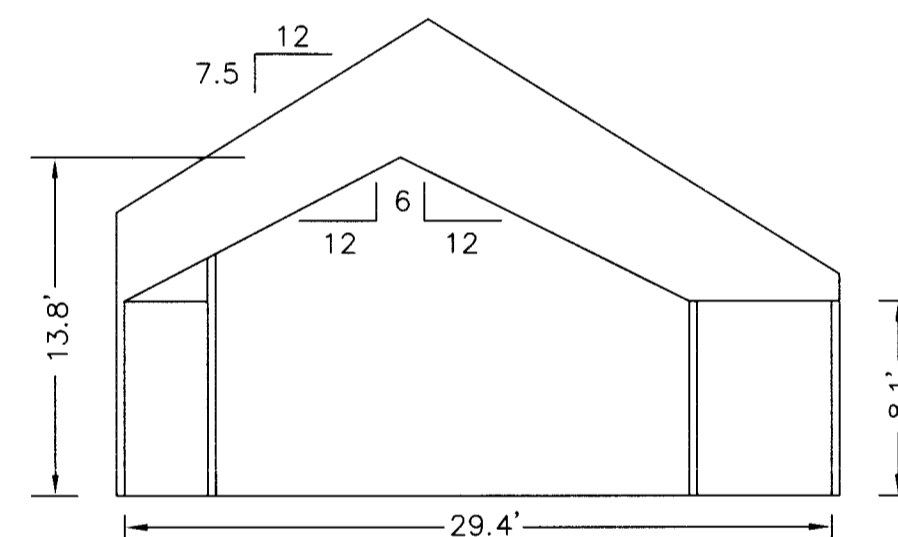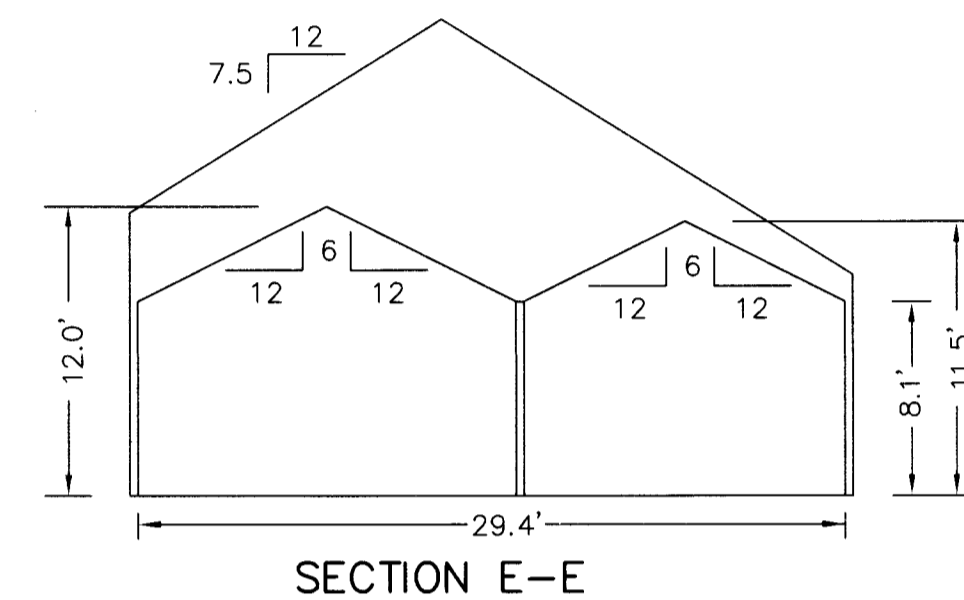


**SECTION F-F**

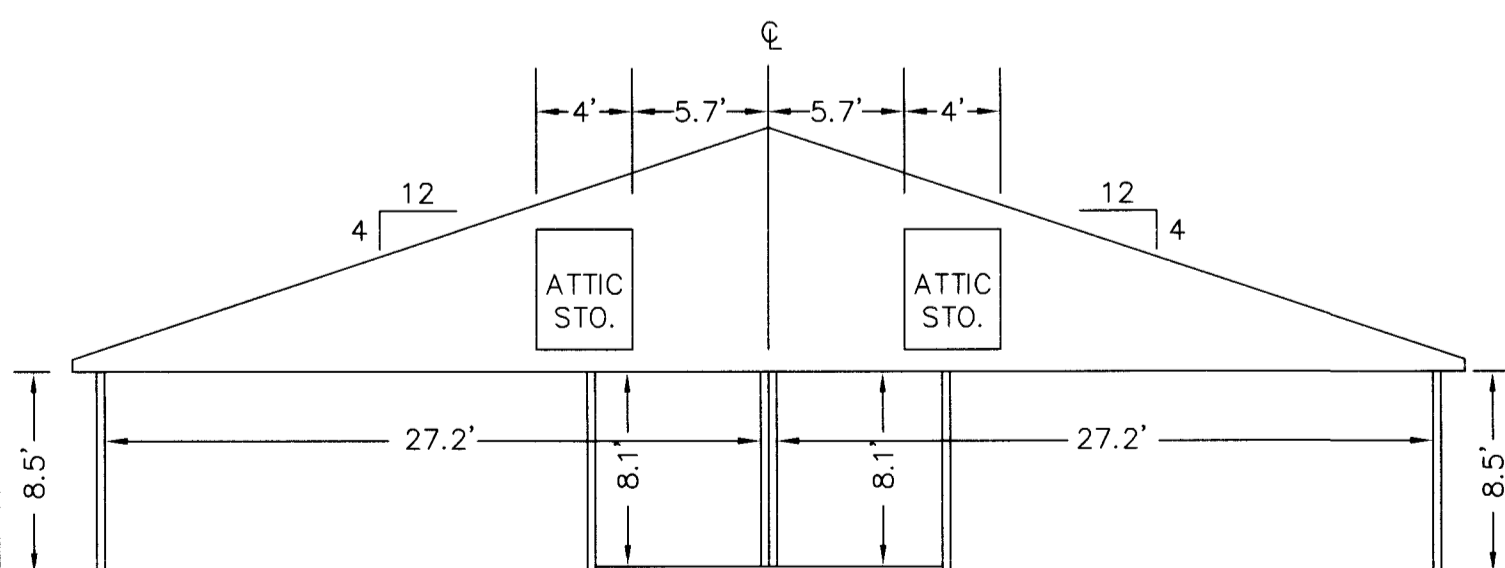

**SECTION G-G**  
 GARAGE

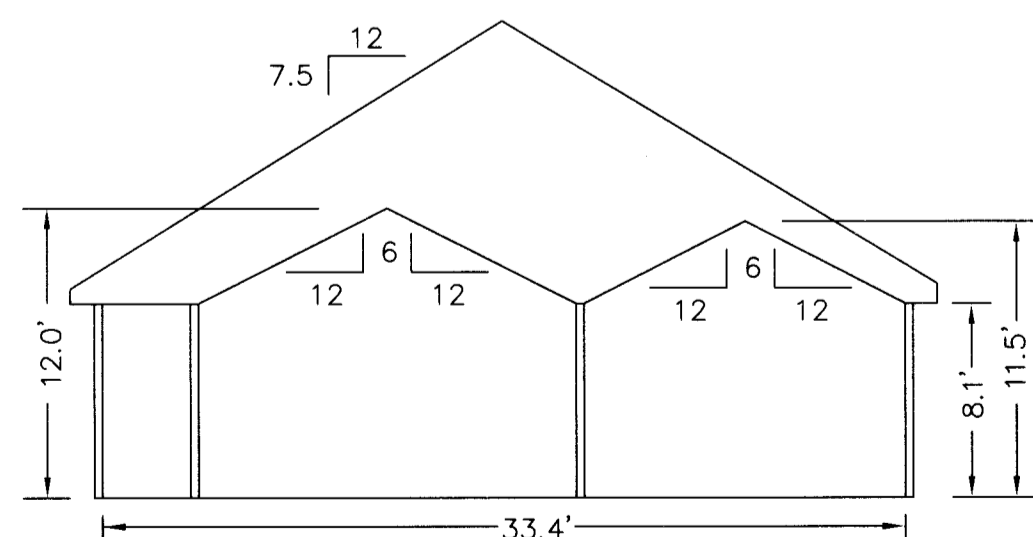

**SECTION D-D**

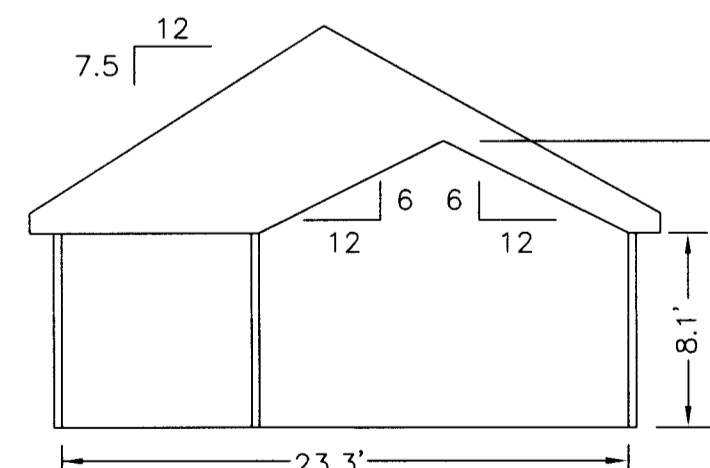

**SECTION A-A**

NOTES:  
 1. ALL BUILDING DIMENSIONS SHOWN HEREON ARE INTERIOR DIMENSIONS AND ARE IN FEET.

APPROVED:  
 YORK COUNTY BOARD OF SUPERVISORS  
 BY: *Al. Maddalena* DATE: *11/14/12*  
 PLAT APPROVING AGENT

STATE OF VIRGINIA  
 COUNTY OF YORK  
 IN THE CLERK'S OFFICE OF THE CIRCUIT COURT FOR THE COUNTY OF YORK-POQUOSON, VIRGINIA, THE *14th* DAY OF *November*, 2012, THIS PLAT WAS PRESENTED AND ADMITTED TO RECORD AS THE LAW DIRECTS AS INSTRUMENT NUMBER *20020200*

TESTE: *Kyra S. Mendibara*  
 CLERK

BY: *Vusa Brogdu, D.C.*