


250


NOTES

1. WELL IS LOCATED 70'-6" FROM THE EAST CORNER OF RESTROOM AND 45' FROM THE WEST CORNER OF GRANDSTAND.
2. BLDG. 3705-TRAP HOUSE
3. BLDG. 3714-CLASSROOM
4. BLDG. 3715-RESTROOM
5. BLDG. 3716-GRANDSTAND
6. BLDG. 3717-HIGHWAY CONE STORAGE
7. SMALL CABINET ADJACENT TO 3717-HIGHWAY CONE STORAGE
8. DRAINAGE RUNS AWAY FROM WELL AS INDICATED.

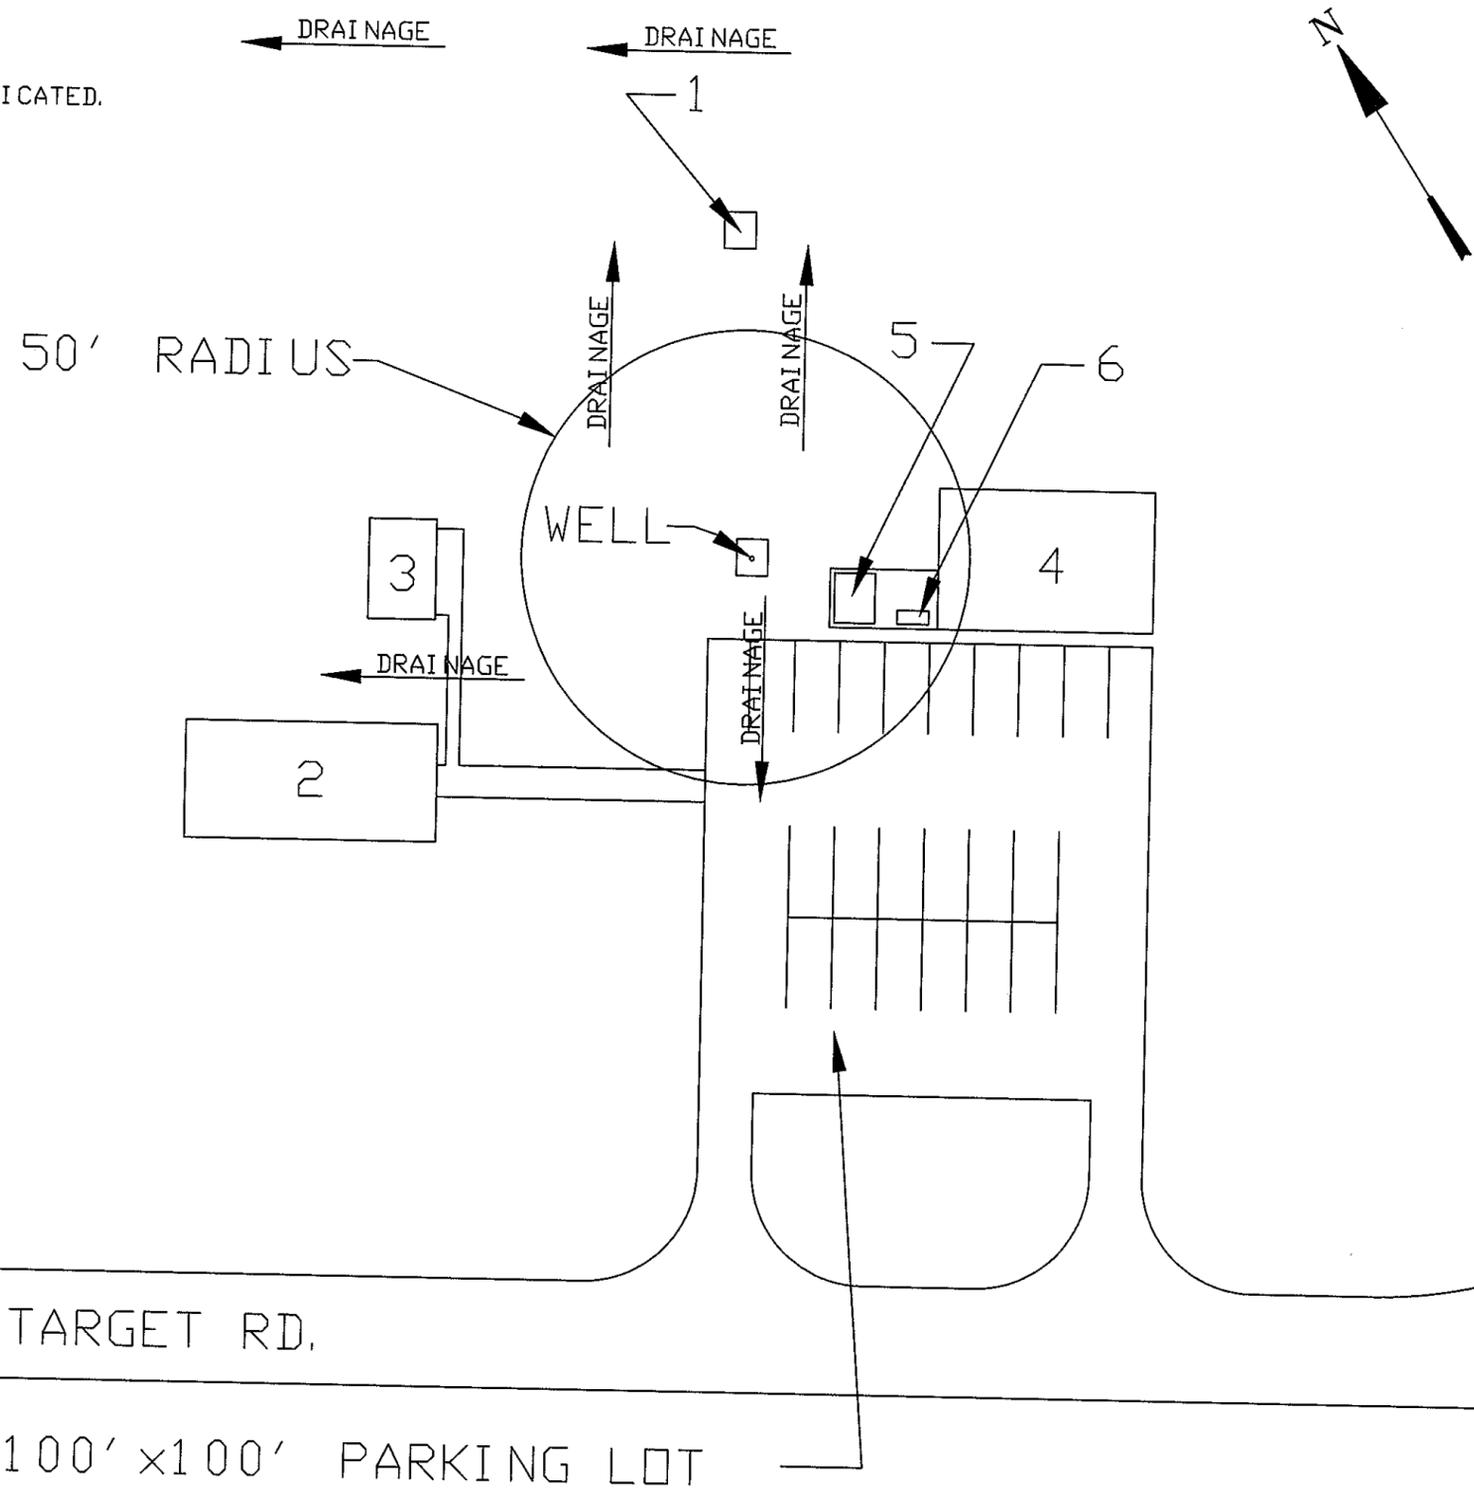

W 76° 37' 30"  
N37° 18' 30"

RANGE 37 WELL SITE PLAN

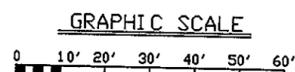

Filed in the Clerk's Office, Circuit Court, York Co., Va  
the 29<sup>th</sup> day of July 1996

Teste: Nancy B. Kane, Clerk  
*Janice S. Berry*  
Deed Book 906 Page 655

REV	DATE	APPD	DESCRIPTION	BY
ARMED FORCES EXPERIMENTAL TRAINING ACTIVITY CAMP PEARY WILLIAMSBURG, VA.				
DRAWN BY		DATE	TITLE	
G. D. V.		7/11/96	RANGE 37 WELL SITE PLAN	
CHECKED		DATE		
CHECKED		DATE		
APPROVED BY			SCALE	SHEET OF
PUBLIC WORKS OFFICER			DATE	DRAWING NO.
			AFETA	