


REVISED	FWHA REGION	STATE	FEDERAL AID PROJECT	ROUTE	PROJECT	SHEET NO.
04-17-02	3	VA.		105	0105-965-F02 RW-202.C-502	14

WBL CONST. @
 P1 = 143-96.369 (wb105)
 DELTA = 107-4011.437 FT.
 T = 81.540
 L = 162.608
 R = 873.188
 PC = 143-14.829 (wb105)
 PT = 144-77.437 (wb105)
 V = 101 km/h
 E = 5.40%
 LS = 80

DESIGN FEATURES RELATING TO CONSTRUCTION OR TO REGULATION AND CONTROL OF TRAFFIC MAY BE SUBJECT TO CHANGE AS DEEMED NECESSARY BY THE DEPARTMENT

P.O.T. 145-08.646 CONST. @
 P.I. 10-00.000 SWM ENT. * 9
 Δ = 9000'00"

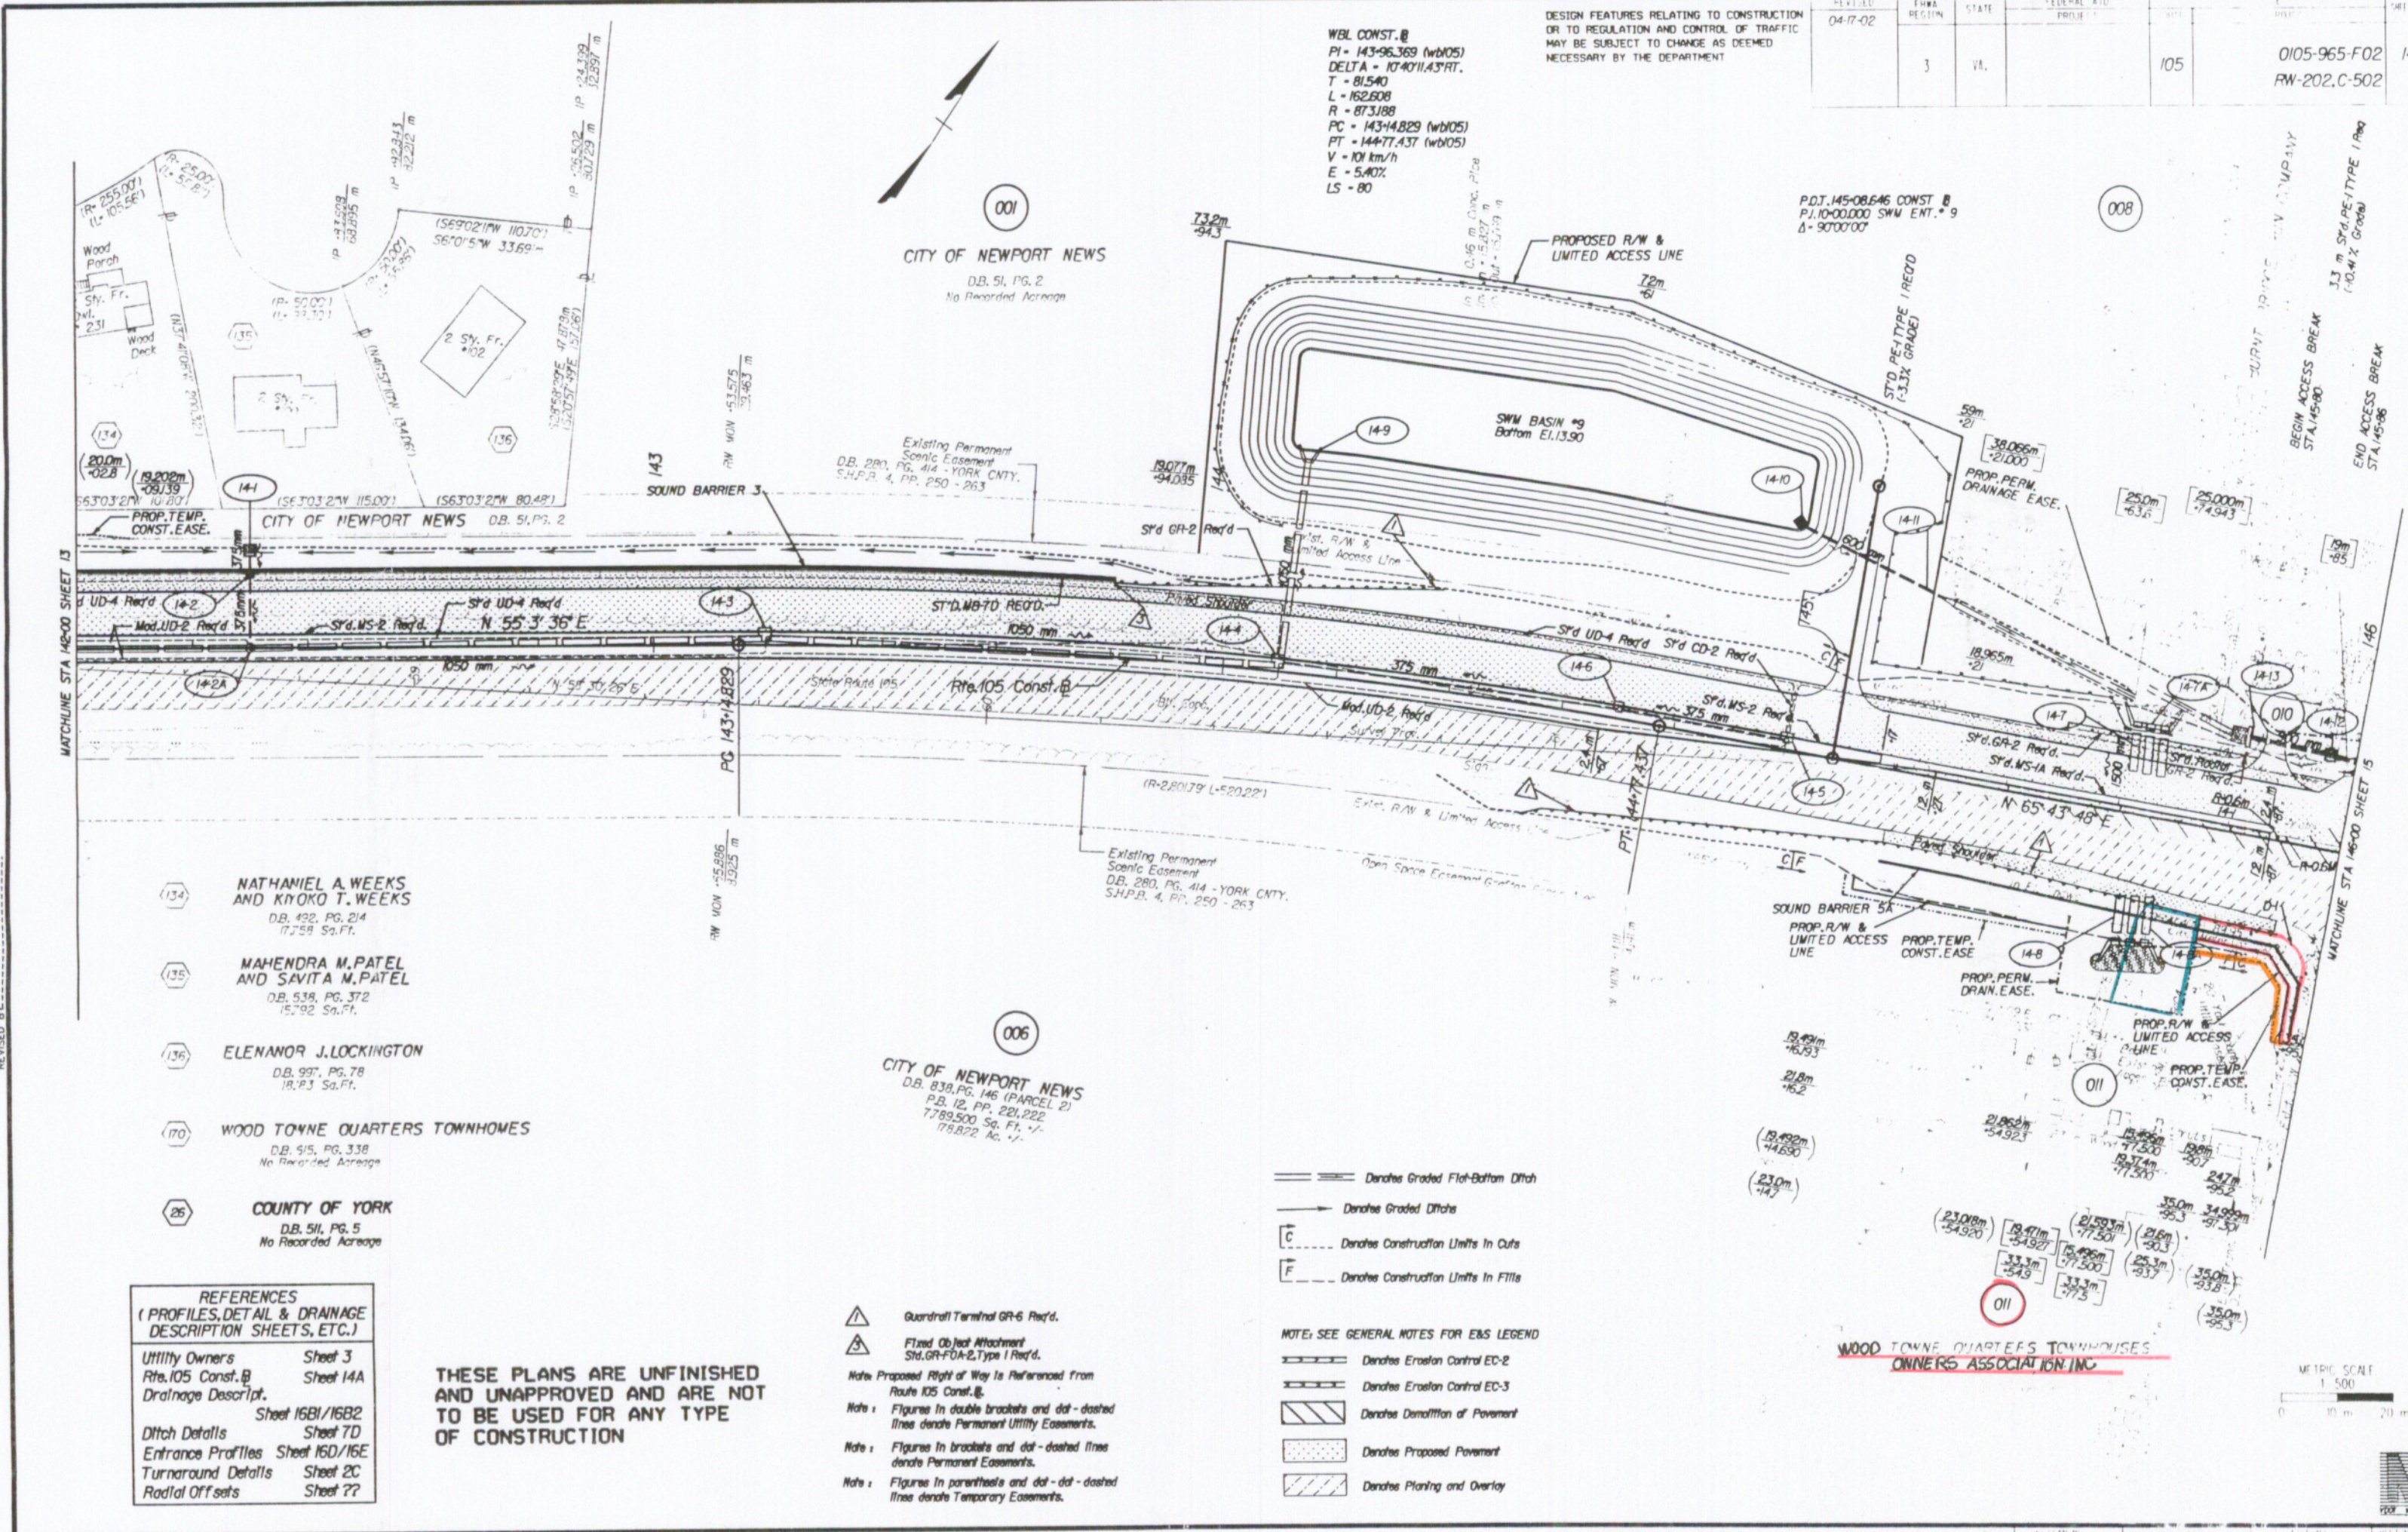

- (134) NATHANIEL A. WEEKS AND KYOKO T. WEEKS
D.B. 492, PG. 214
17,758 Sq. Ft.
- (135) MAHENDRA M. PATEL AND SAVITA M. PATEL
D.B. 538, PG. 372
15,792 Sq. Ft.
- (136) ELEANOR J. LOCKINGTON
D.B. 997, PG. 78
18,713 Sq. Ft.
- (170) WOOD TOWNE QUARTERS TOWNHOMES
D.B. 515, PG. 338
No Recorded Acreage
- (26) COUNTY OF YORK
D.B. 511, PG. 5
No Recorded Acreage

006
 CITY OF NEWPORT NEWS
 D.B. 838, PG. 146 (PARCEL 2)
 P.B. 12, PG. 221, 222
 7,789,500 Sq. Ft. +/-
 175,822 Ac. +/-

REFERENCES
 (PROFILES, DETAIL & DRAINAGE DESCRIPTION SHEETS, ETC.)


Utility Owners	Sheet 3
Rte. 105 Const. B	Sheet 14A
Drainage Descrip.	Sheet 16B1/16B2
Ditch Details	Sheet 7D
Entrance Profiles	Sheet 16D/16E
Turnaround Details	Sheet 2C
Radial Off sets	Sheet ??

THESE PLANS ARE UNFINISHED AND UNAPPROVED AND ARE NOT TO BE USED FOR ANY TYPE OF CONSTRUCTION

- ▲ Guardrail Terminal GR-6 Rec'd.
- ▲ Fixed Object Attachment Std. GR-FDA-2, Type 1 Rec'd.
- Note: Proposed Right of Way is Referenced from Route 105 Const. B.
- Note: Figures in double brackets and dot-dashed lines denote Permanent Utility Easements.
- Note: Figures in brackets and dot-dashed lines denote Permanent Easements.
- Note: Figures in parentheses and dot-dashed lines denote Temporary Easements.

- NOTE: SEE GENERAL NOTES FOR EMS LEGEND
- Denotes Graded Flat-Bottom Ditch
 - Denotes Graded Ditches
 - C Denotes Construction Limits In Cuts
 - F Denotes Construction Limits In Fills
 - Denotes Erosion Control EC-2
 - Denotes Erosion Control EC-3
 - Denotes Demolition of Pavement
 - Denotes Proposed Pavement
 - Denotes Planting and Overlay

WOOD TOWNE QUARTERS TOWNHOMES OWNERS ASSOCIATION INC

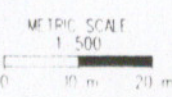

SURVEYED BY: WOLPERT (197) 456-295
 SUPERVISED BY: SIDHA MUKHARJE, P.E. (804) 786-2554
 DESIGNED BY: JMT (804) 323-9900
 CAD OPERATOR:
 REVISED BY: