

THE UNDERSIGNED CERTIFIES THAT THIS PLAN IS ACCURATE AND COMPLIES WITH THE PROVISIONS OF THE CODE OF VIRGINIA SECTION 55-79.58 (b) AND ALL UNITS DEPICTED HEREON HAVE BEEN SUBSTANTIALLY COMPLETED.

SIGNED: [Signature] DATE: 9-25-09
 C.E. NEWBAKER, III L.S.# 1380



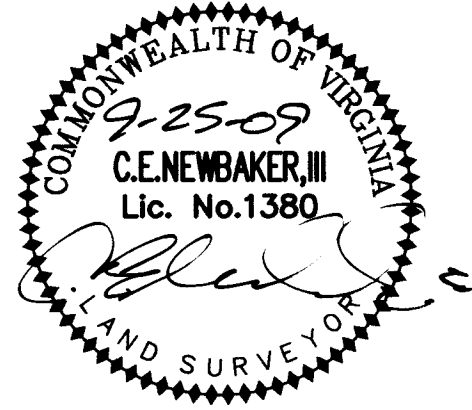



EXHIBIT "D"
PLAN OF THE
Villas at Yorktown
A CONDOMINIUM
PHASE V

NELSON DISTRICT - COUNTY OF YORK, VIRGINIA
 SEPTEMBER 25, 2009


C.E. Newbaker
 SURVEYING & PLANNING, INC.
 P.O. BOX 1298
 YORKTOWN, VA. 23692
 PH#: 757-240-2562
 FAX: 757-926-4880

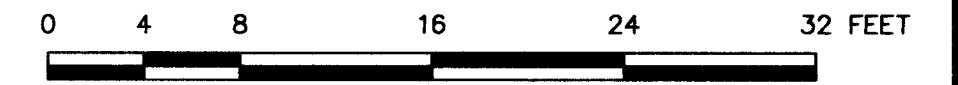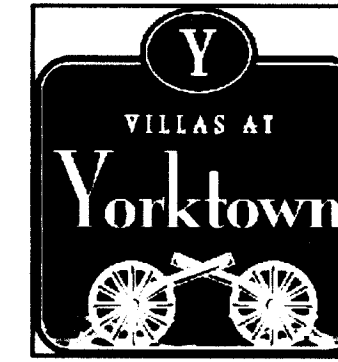

SCALE: 1/8" = 1'
SHEET 2 OF 5

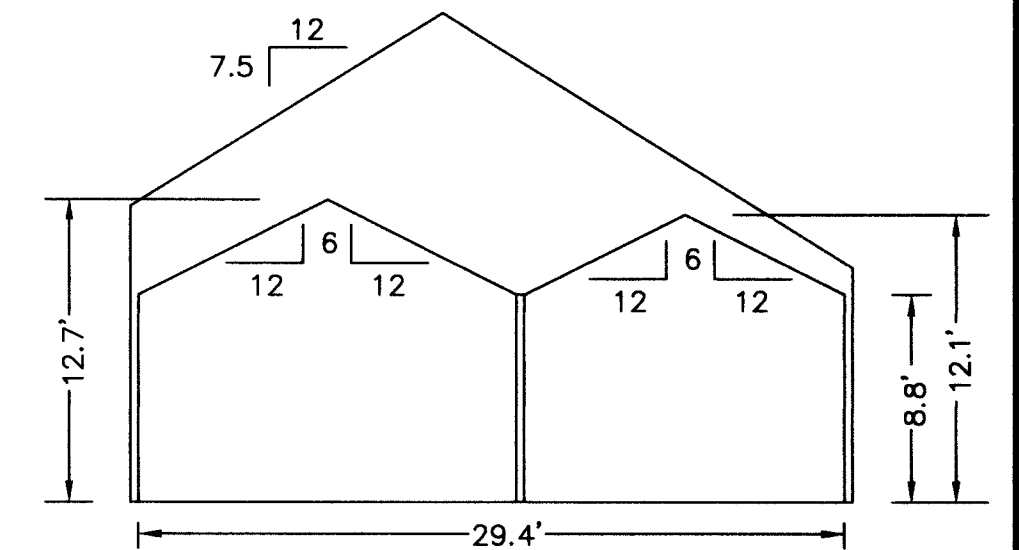

SECTION E-E

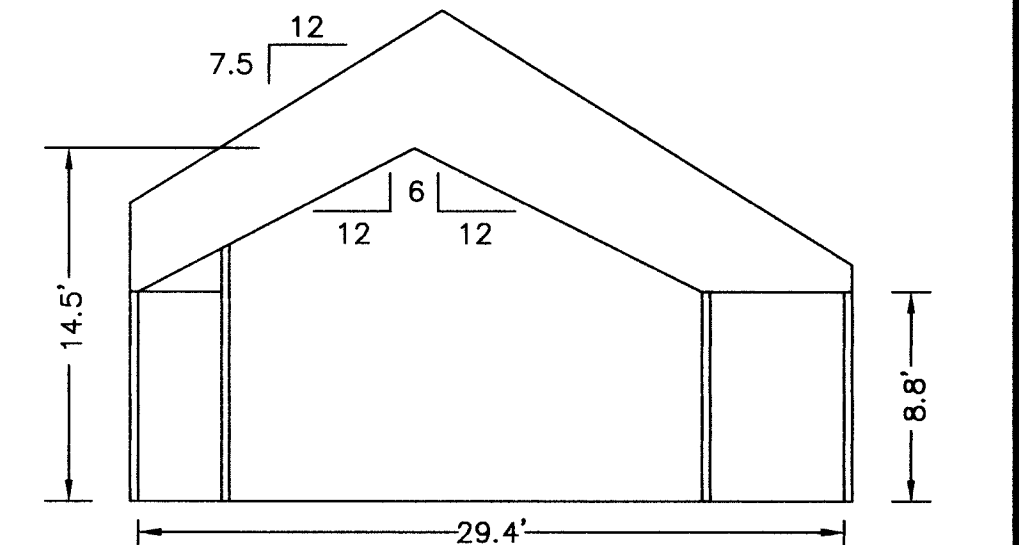


SECTION F-F

NOTES:
 1. ALL BUILDING DIMENSIONS SHOWN HEREON ARE INTERIOR DIMENSIONS AND ARE IN FEET.

APPROVED:
 YORK COUNTY BOARD OF SUPERVISORS
 BY: [Signature] DATE: 10/2/09
 PLAT APPROVING AGENT


STATE OF VIRGINIA
 COUNTY OF YORK
 IN THE CLERK'S OFFICE OF THE CIRCUIT COURT FOR
 THE COUNTY OF YORK-POQUOSON, VIRGINIA, THE
10th DAY OF October, 2009, THIS PLAT
 WAS PRESENTED AND ADMITTED TO RECORD AS THE
 LAW DIRECTS AS INSTRUMENT NUMBER 090022319
 2:12pm

TESTE: Lynn S. Mendibiar
 CLERK
 BY: [Signature] D.C.

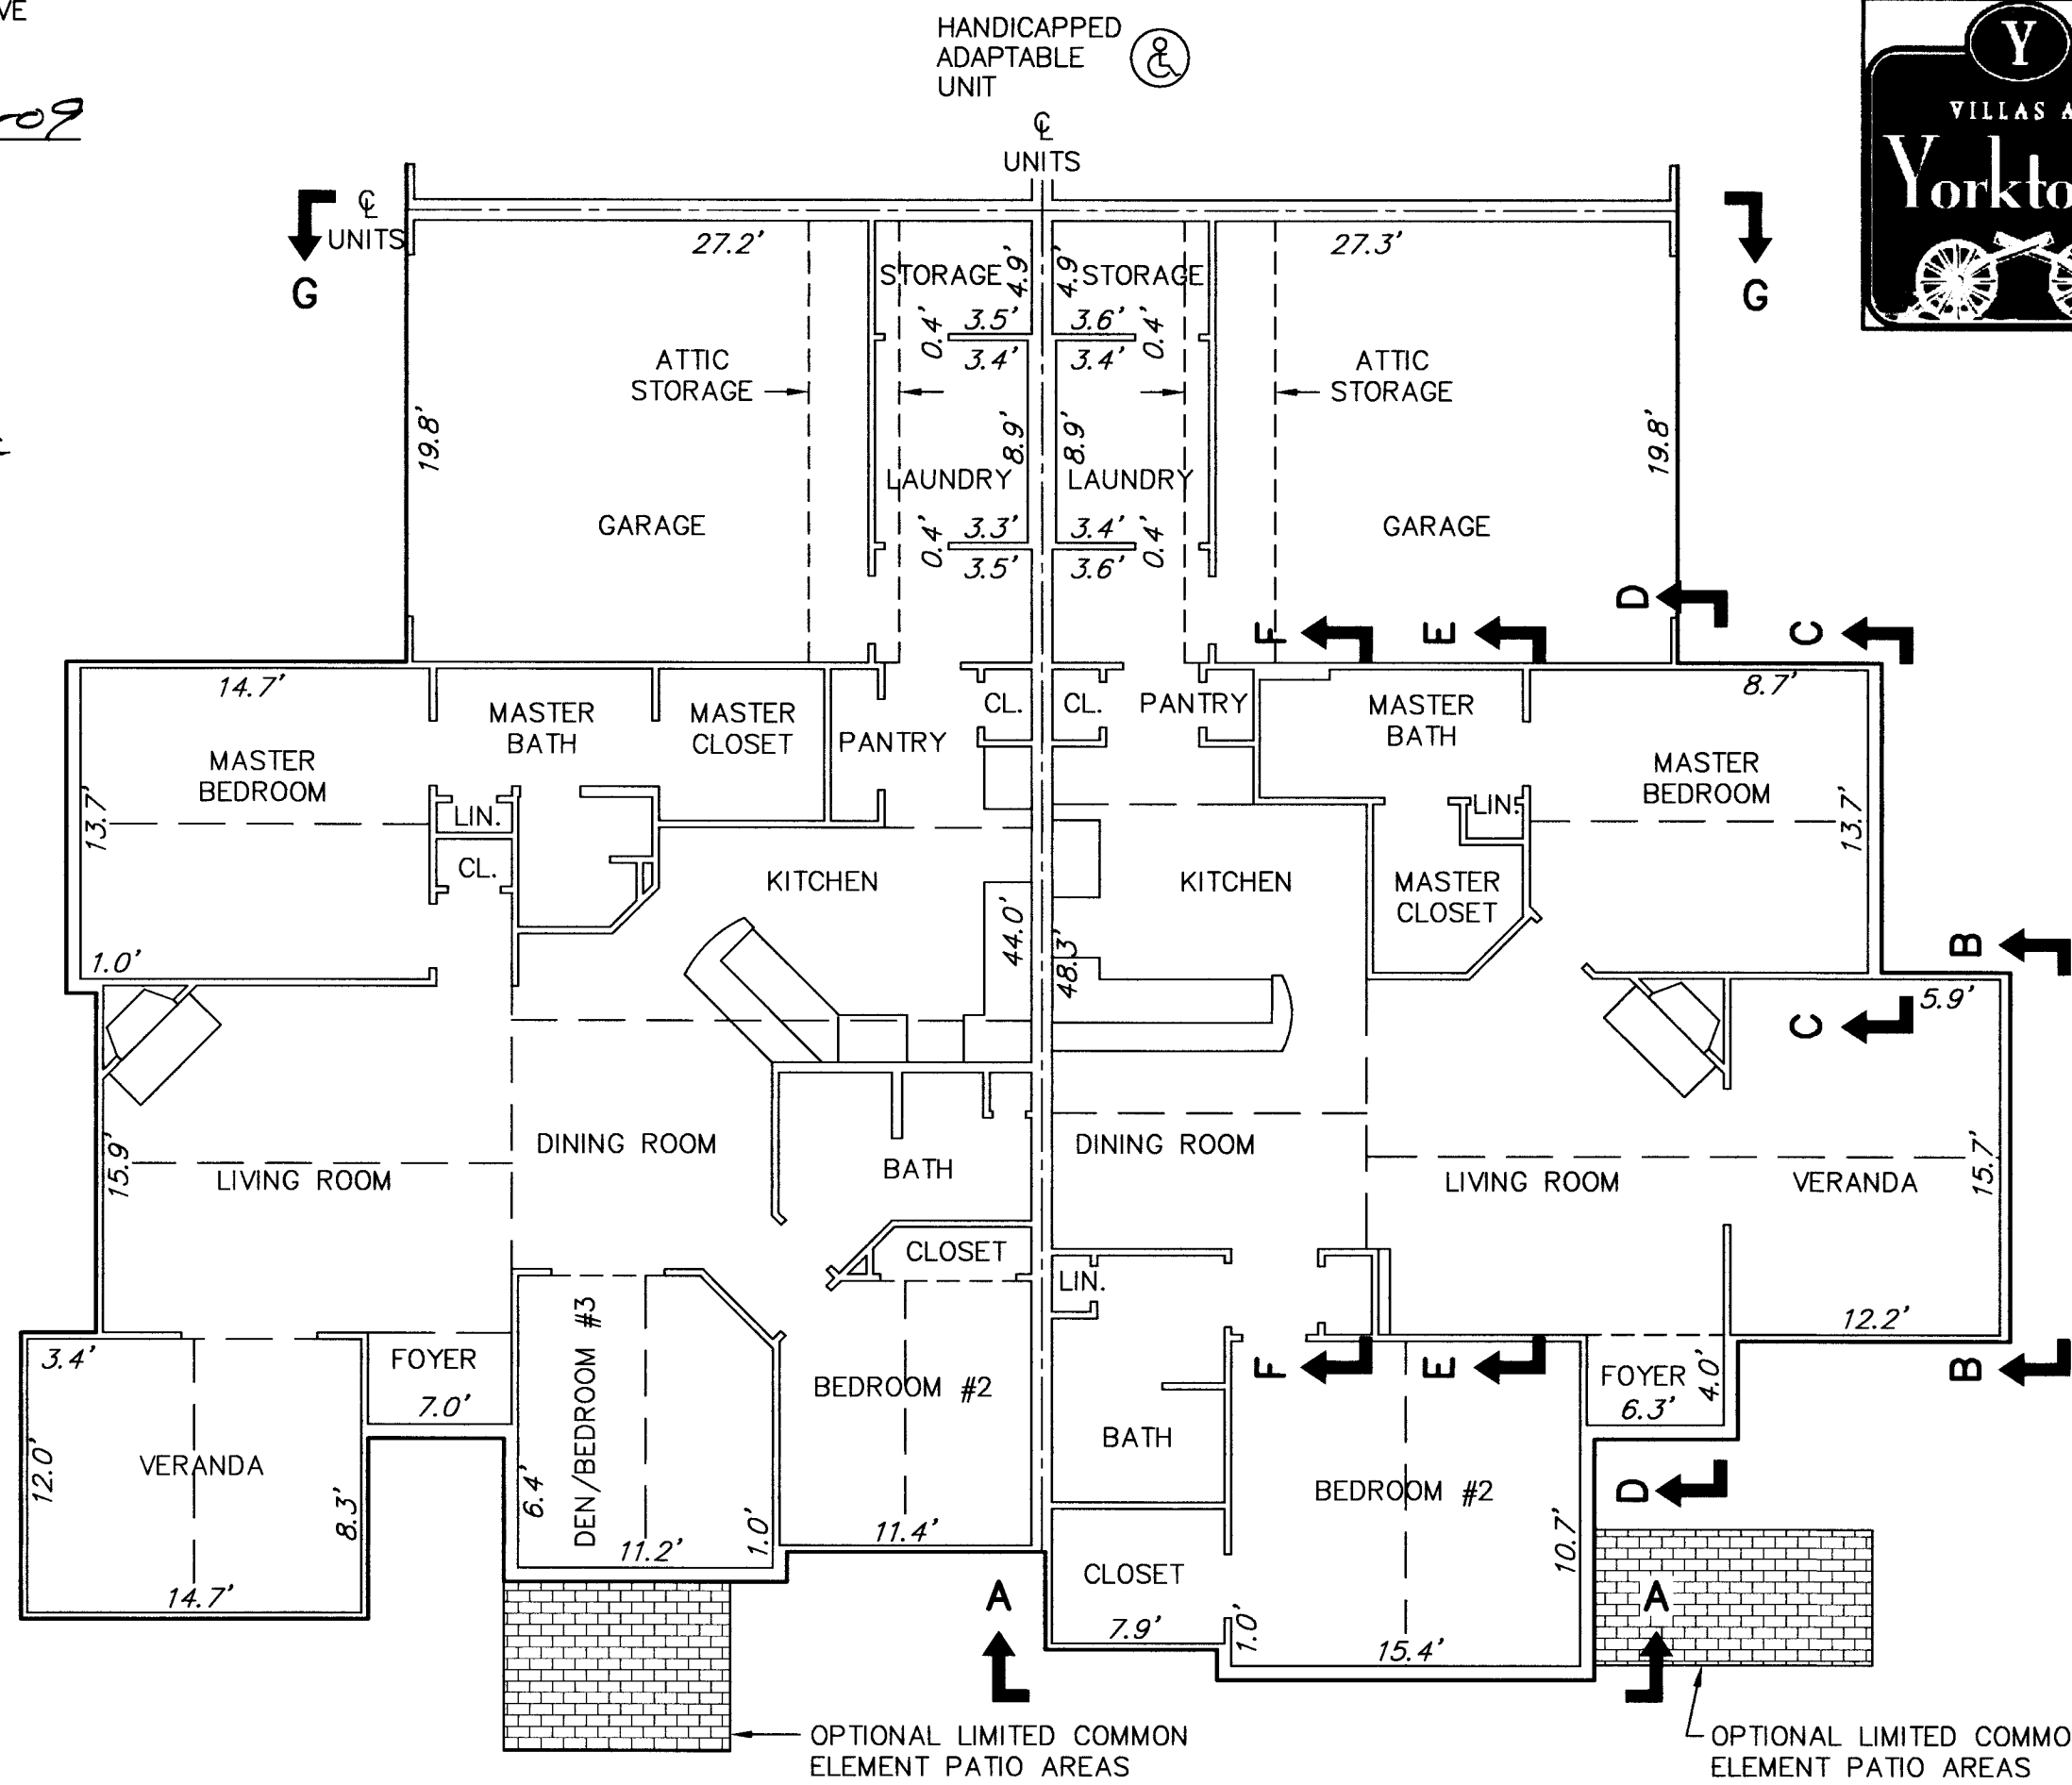


BUILDING 8-3 CANTERBURY
FLOOR PLAN


BUILDING 8-2 ABBEY
FLOOR PLAN

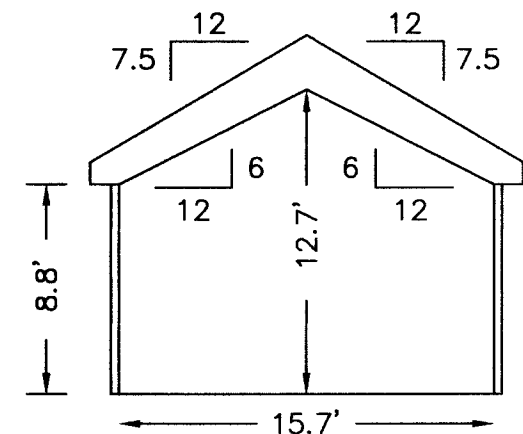


SECTION B-B
VERANDA

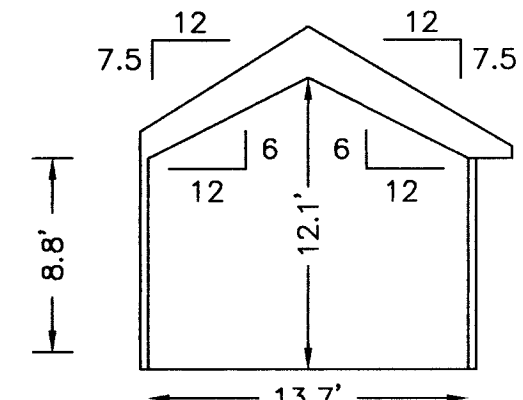


SECTION C-C

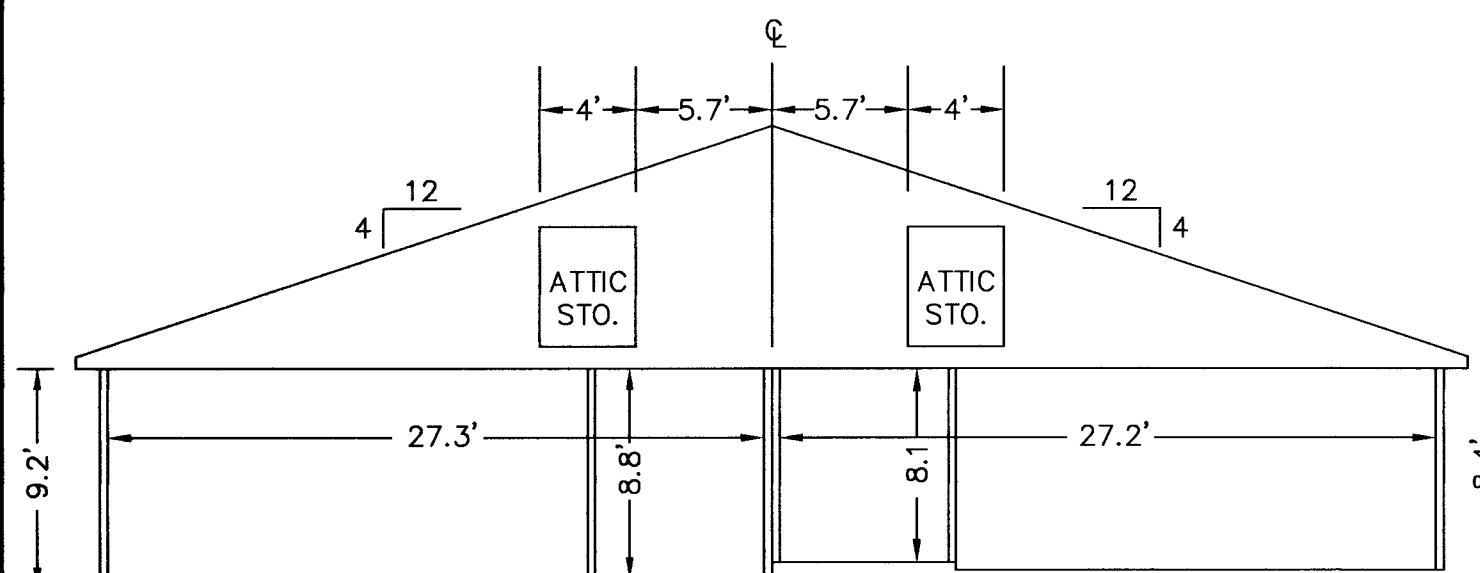

SECTION G-G
GARAGE

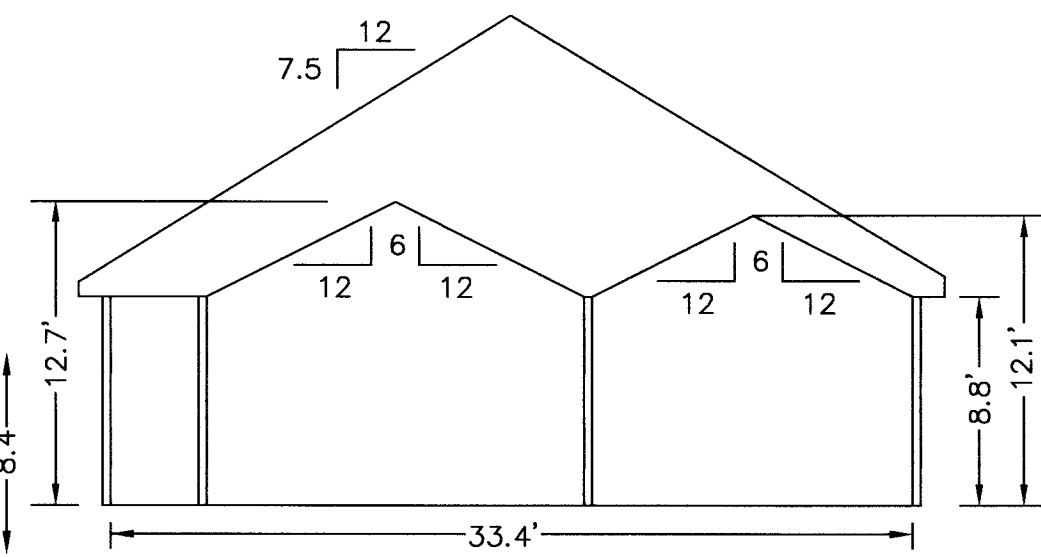

SECTION D-D

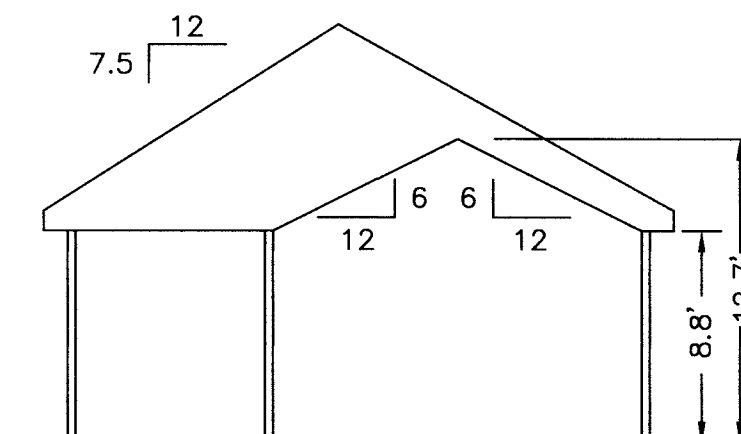

SECTION A-A