


THE UNDERSIGNED CERTIFIES THAT THIS PLAN IS ACCURATE AND COMPLIES WITH THE PROVISIONS OF THE CODE OF VIRGINIA SECTION 55-79.58 (b) AND ALL UNITS DEPICTED HEREON HAVE BEEN SUBSTANTIALLY COMPLETED.

SIGNED: *[Signature]* DATE: 9-25-09  
C.E. NEWBAKER, III L.S.# 1380

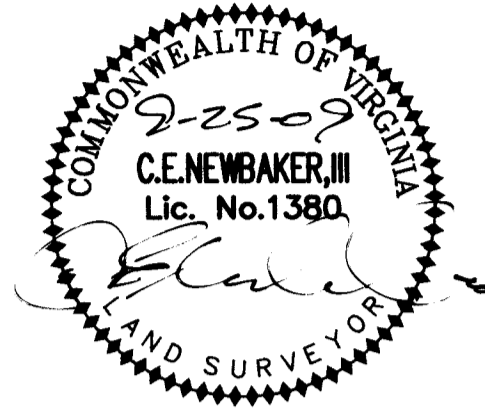

HANDICAPPED ADAPTABLE UNIT



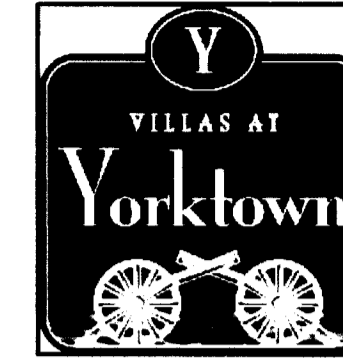


EXHIBIT "D"  
PLAN OF THE  
*Villas at Yorktown*  
A CONDOMINIUM  
PHASE V  
NELSON DISTRICT - COUNTY OF YORK, VIRGINIA  
SEPTEMBER 25, 2009


*C.E. Newbaker*  
SURVEYING & PLANNING, INC.  
P.O. BOX 1298  
YORKTOWN, VA. 23692  
PH#: 757-240-2562  
FAX: 757-926-4880

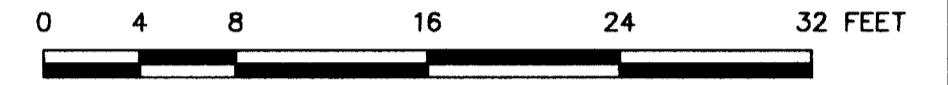


SCALE: 1/8" = 1'  
SHEET 4 OF 5

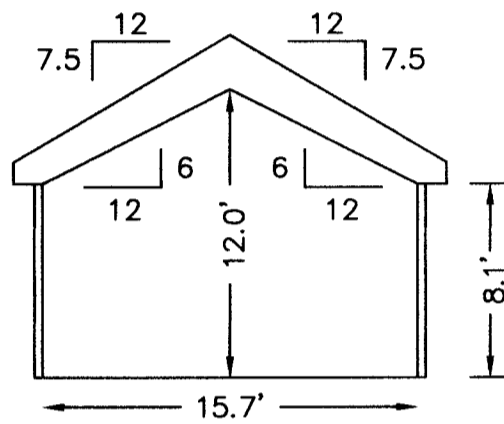

SECTION B-B  
VERANDA

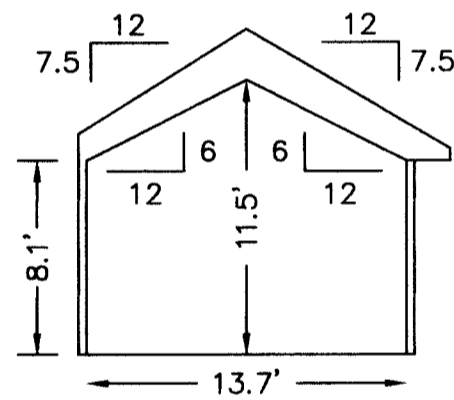


SECTION C-C

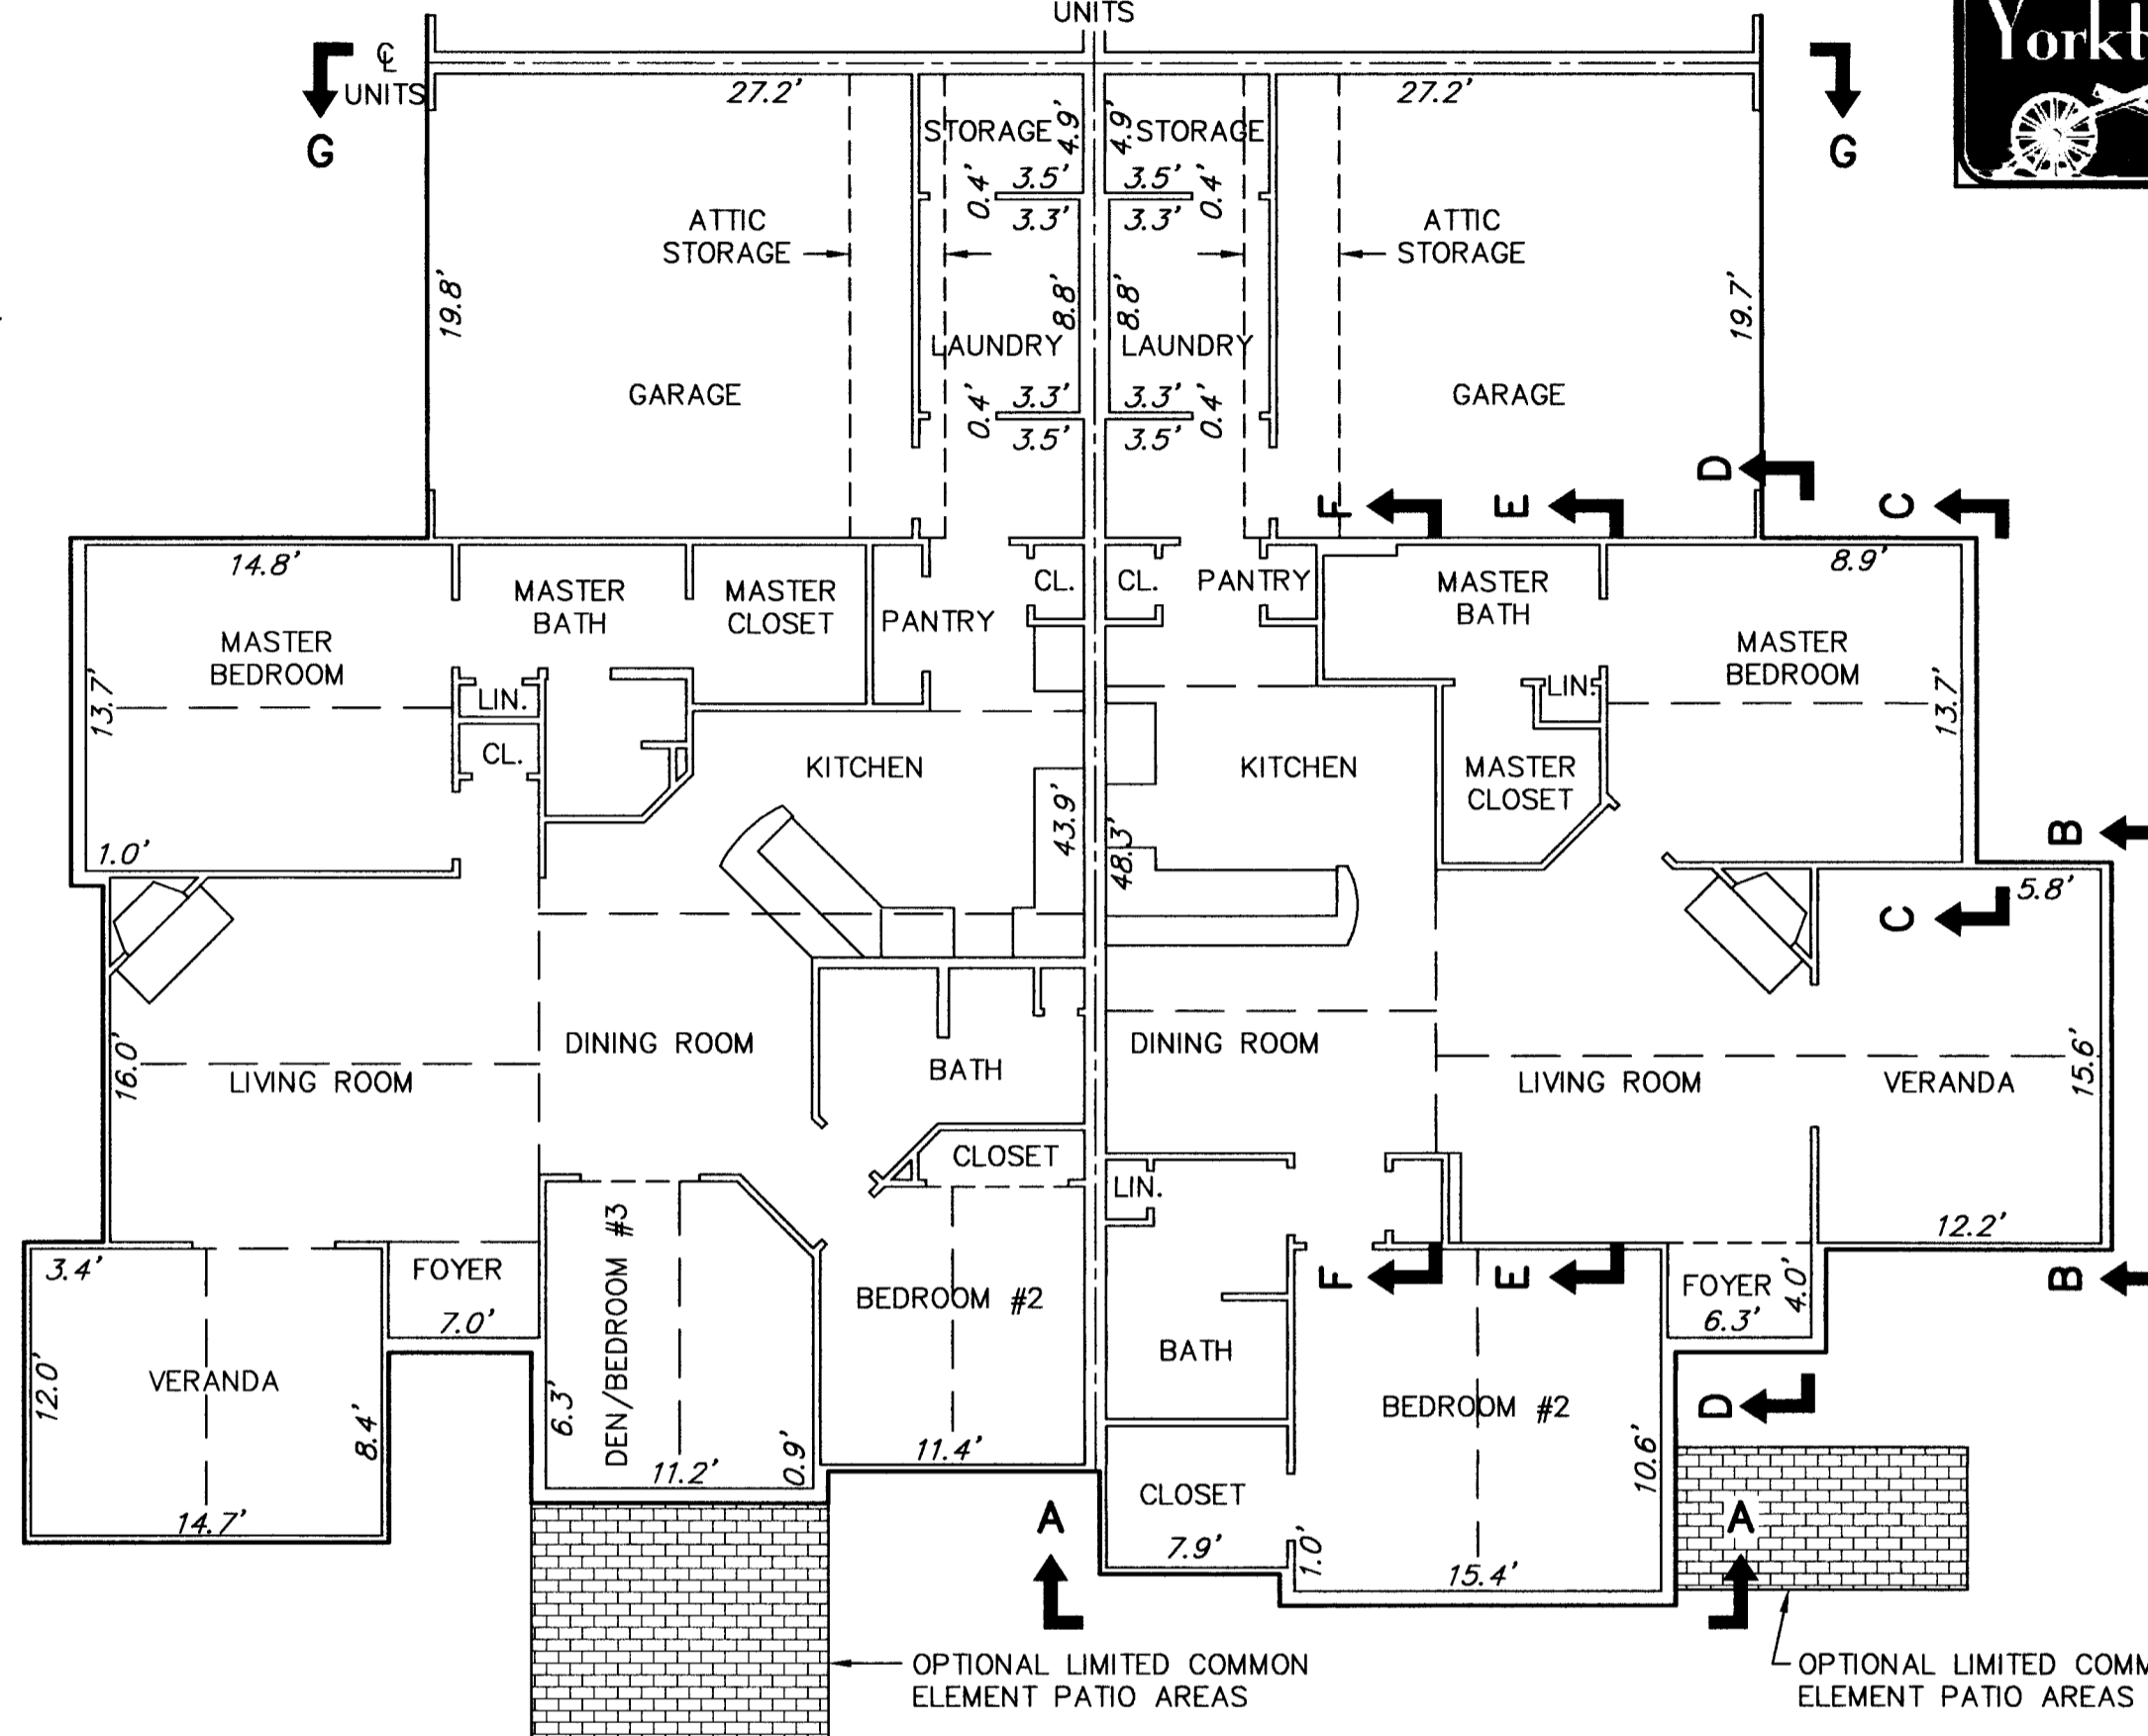


BUILDING 8-1 CANTERBURY  
FLOOR PLAN


BUILDING 8-4 ABBEY  
FLOOR PLAN

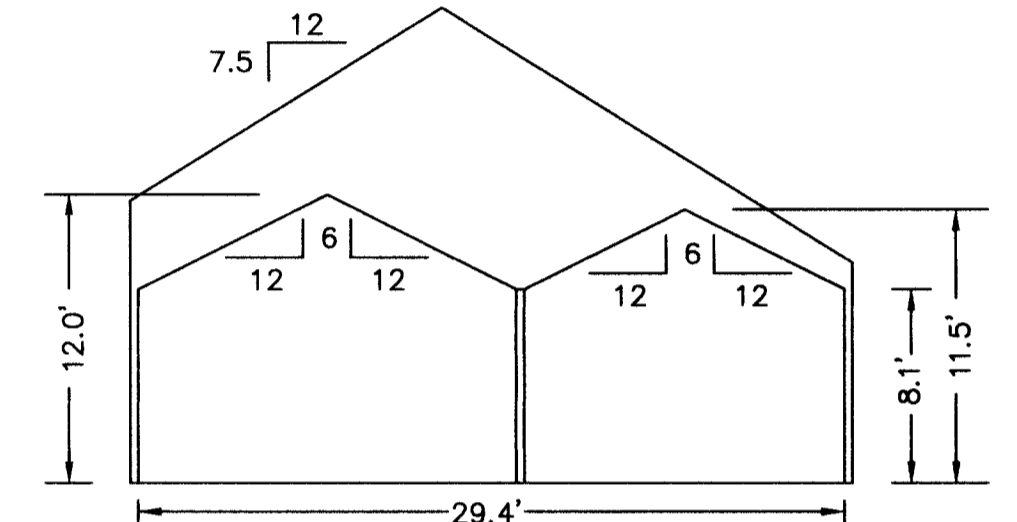


SECTION E-E

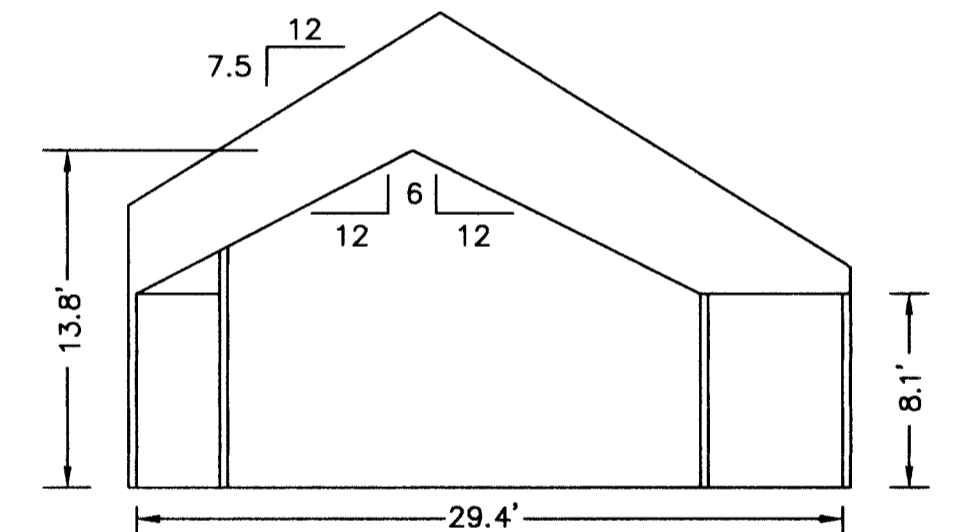


SECTION F-F

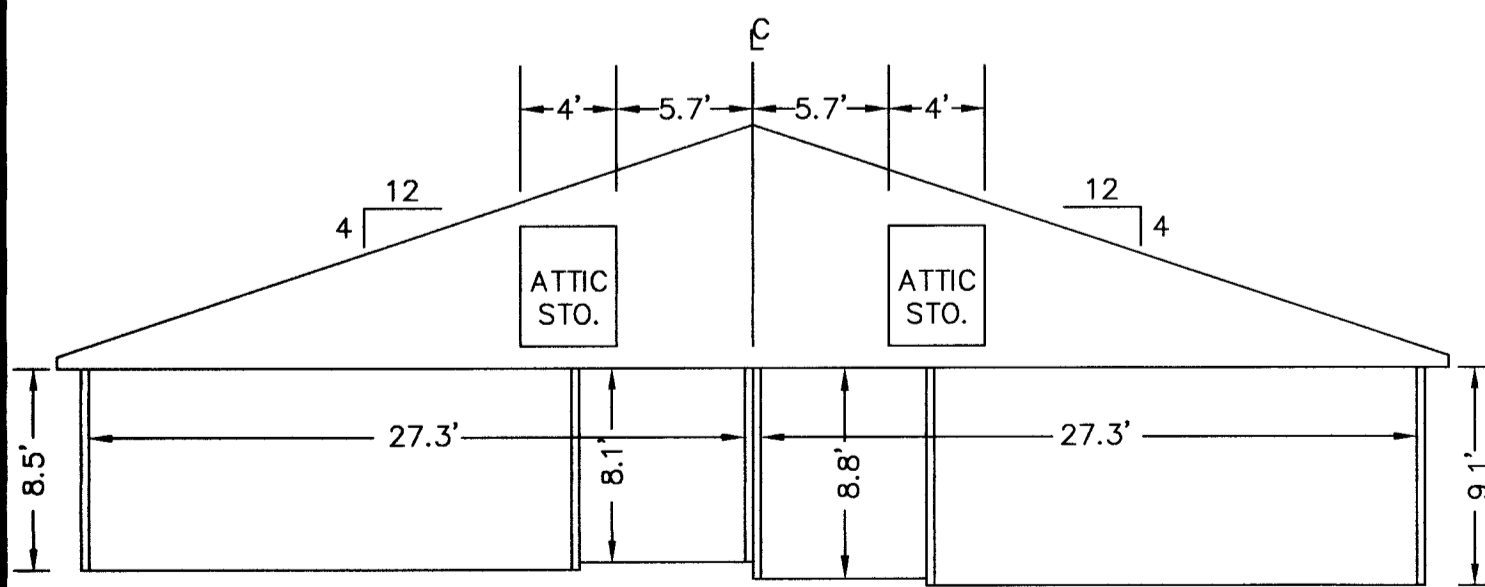

SECTION G-G  
GARAGE

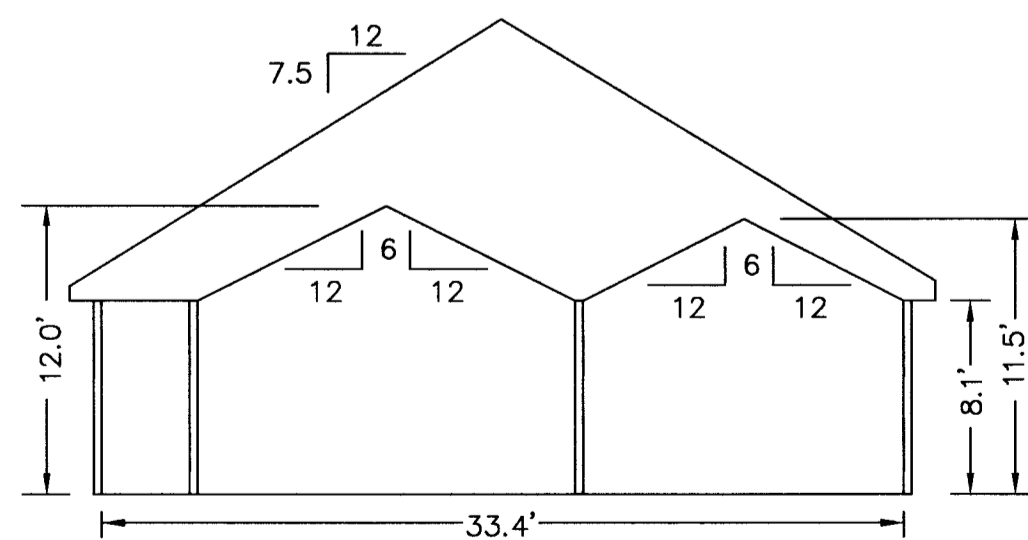

SECTION D-D

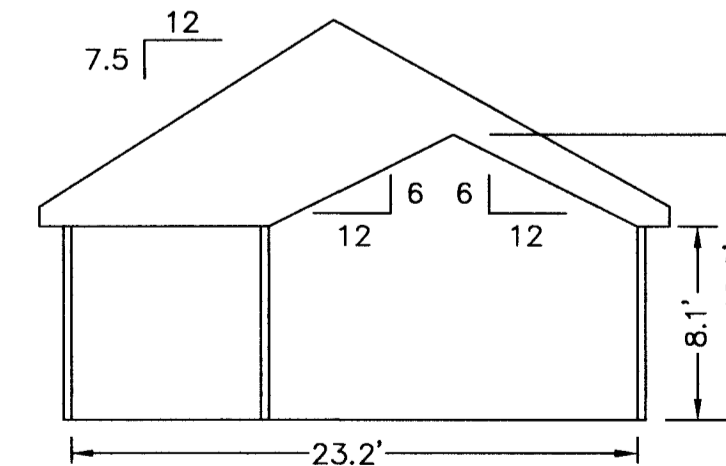

SECTION A-A

NOTES:  
1. ALL BUILDING DIMENSIONS SHOWN HEREON ARE INTERIOR DIMENSIONS AND ARE IN FEET.

APPROVED:  
YORK COUNTY BOARD OF SUPERVISORS  
BY: *[Signature]* DATE: 10/2/09  
PLAT APPROVING AGENT

STATE OF VIRGINIA  
COUNTY OF YORK  
IN THE CLERK'S OFFICE OF THE CIRCUIT COURT FOR  
THE COUNTY OF YORK-POQUOSON, VIRGINIA, THE  
DAY OF October, 2009, THIS PLAT  
WAS PRESENTED AND ADMITTED TO RECORD AS THE  
LAW DIRECTS AS INSTRUMENT NUMBER 090022319  
2:12 pm

TESTE: *[Signature]* Lynn S. Mendibur  
CLERK  
BY: *[Signature]* D.C.