


THE UNDERSIGNED CERTIFIES THAT THIS PLAN IS ACCURATE AND COMPLIES WITH THE PROVISIONS OF THE CODE OF VIRGINIA SECTION 55-79.58 (b) AND ALL UNITS DEPICTED HEREON HAVE BEEN SUBSTANTIALLY COMPLETED.

SIGNED: C.E. Newbaker, III DATE: 5-11-2010
 C.E. NEWBAKER, III L.S.# 1380

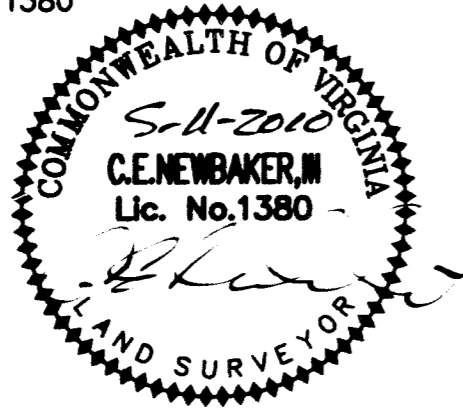

HANDICAPPED ADAPTABLE UNIT


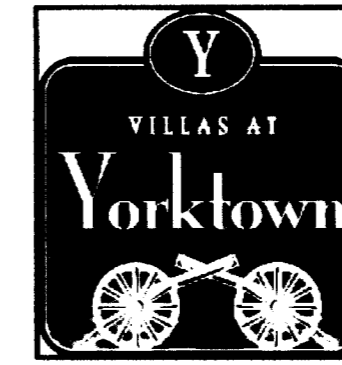



EXHIBIT "D"
PLAN OF THE
Villas at Yorktown
A CONDOMINIUM
PHASE VI
 NELSON DISTRICT - COUNTY OF YORK, VIRGINIA
 DECEMBER 5, 2009
C.E. Newbaker
 SURVEYING & PLANNING, INC.
 P.O. BOX 1298
 YORKTOWN, VA. 23692
 PH#: 757-240-2562
 FAX: 757-926-4880



SCALE: 1/8" = 1'
SHEET 4 OF 5

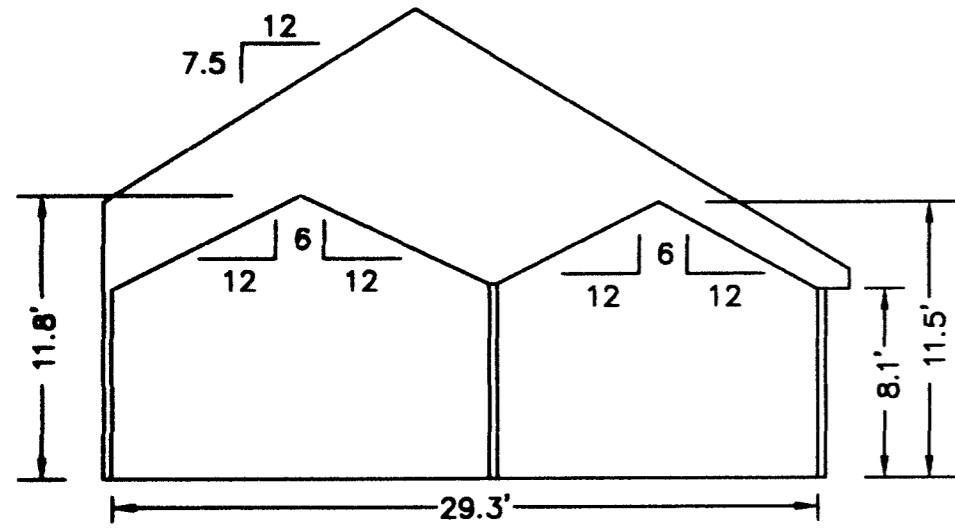


SECTION C-C

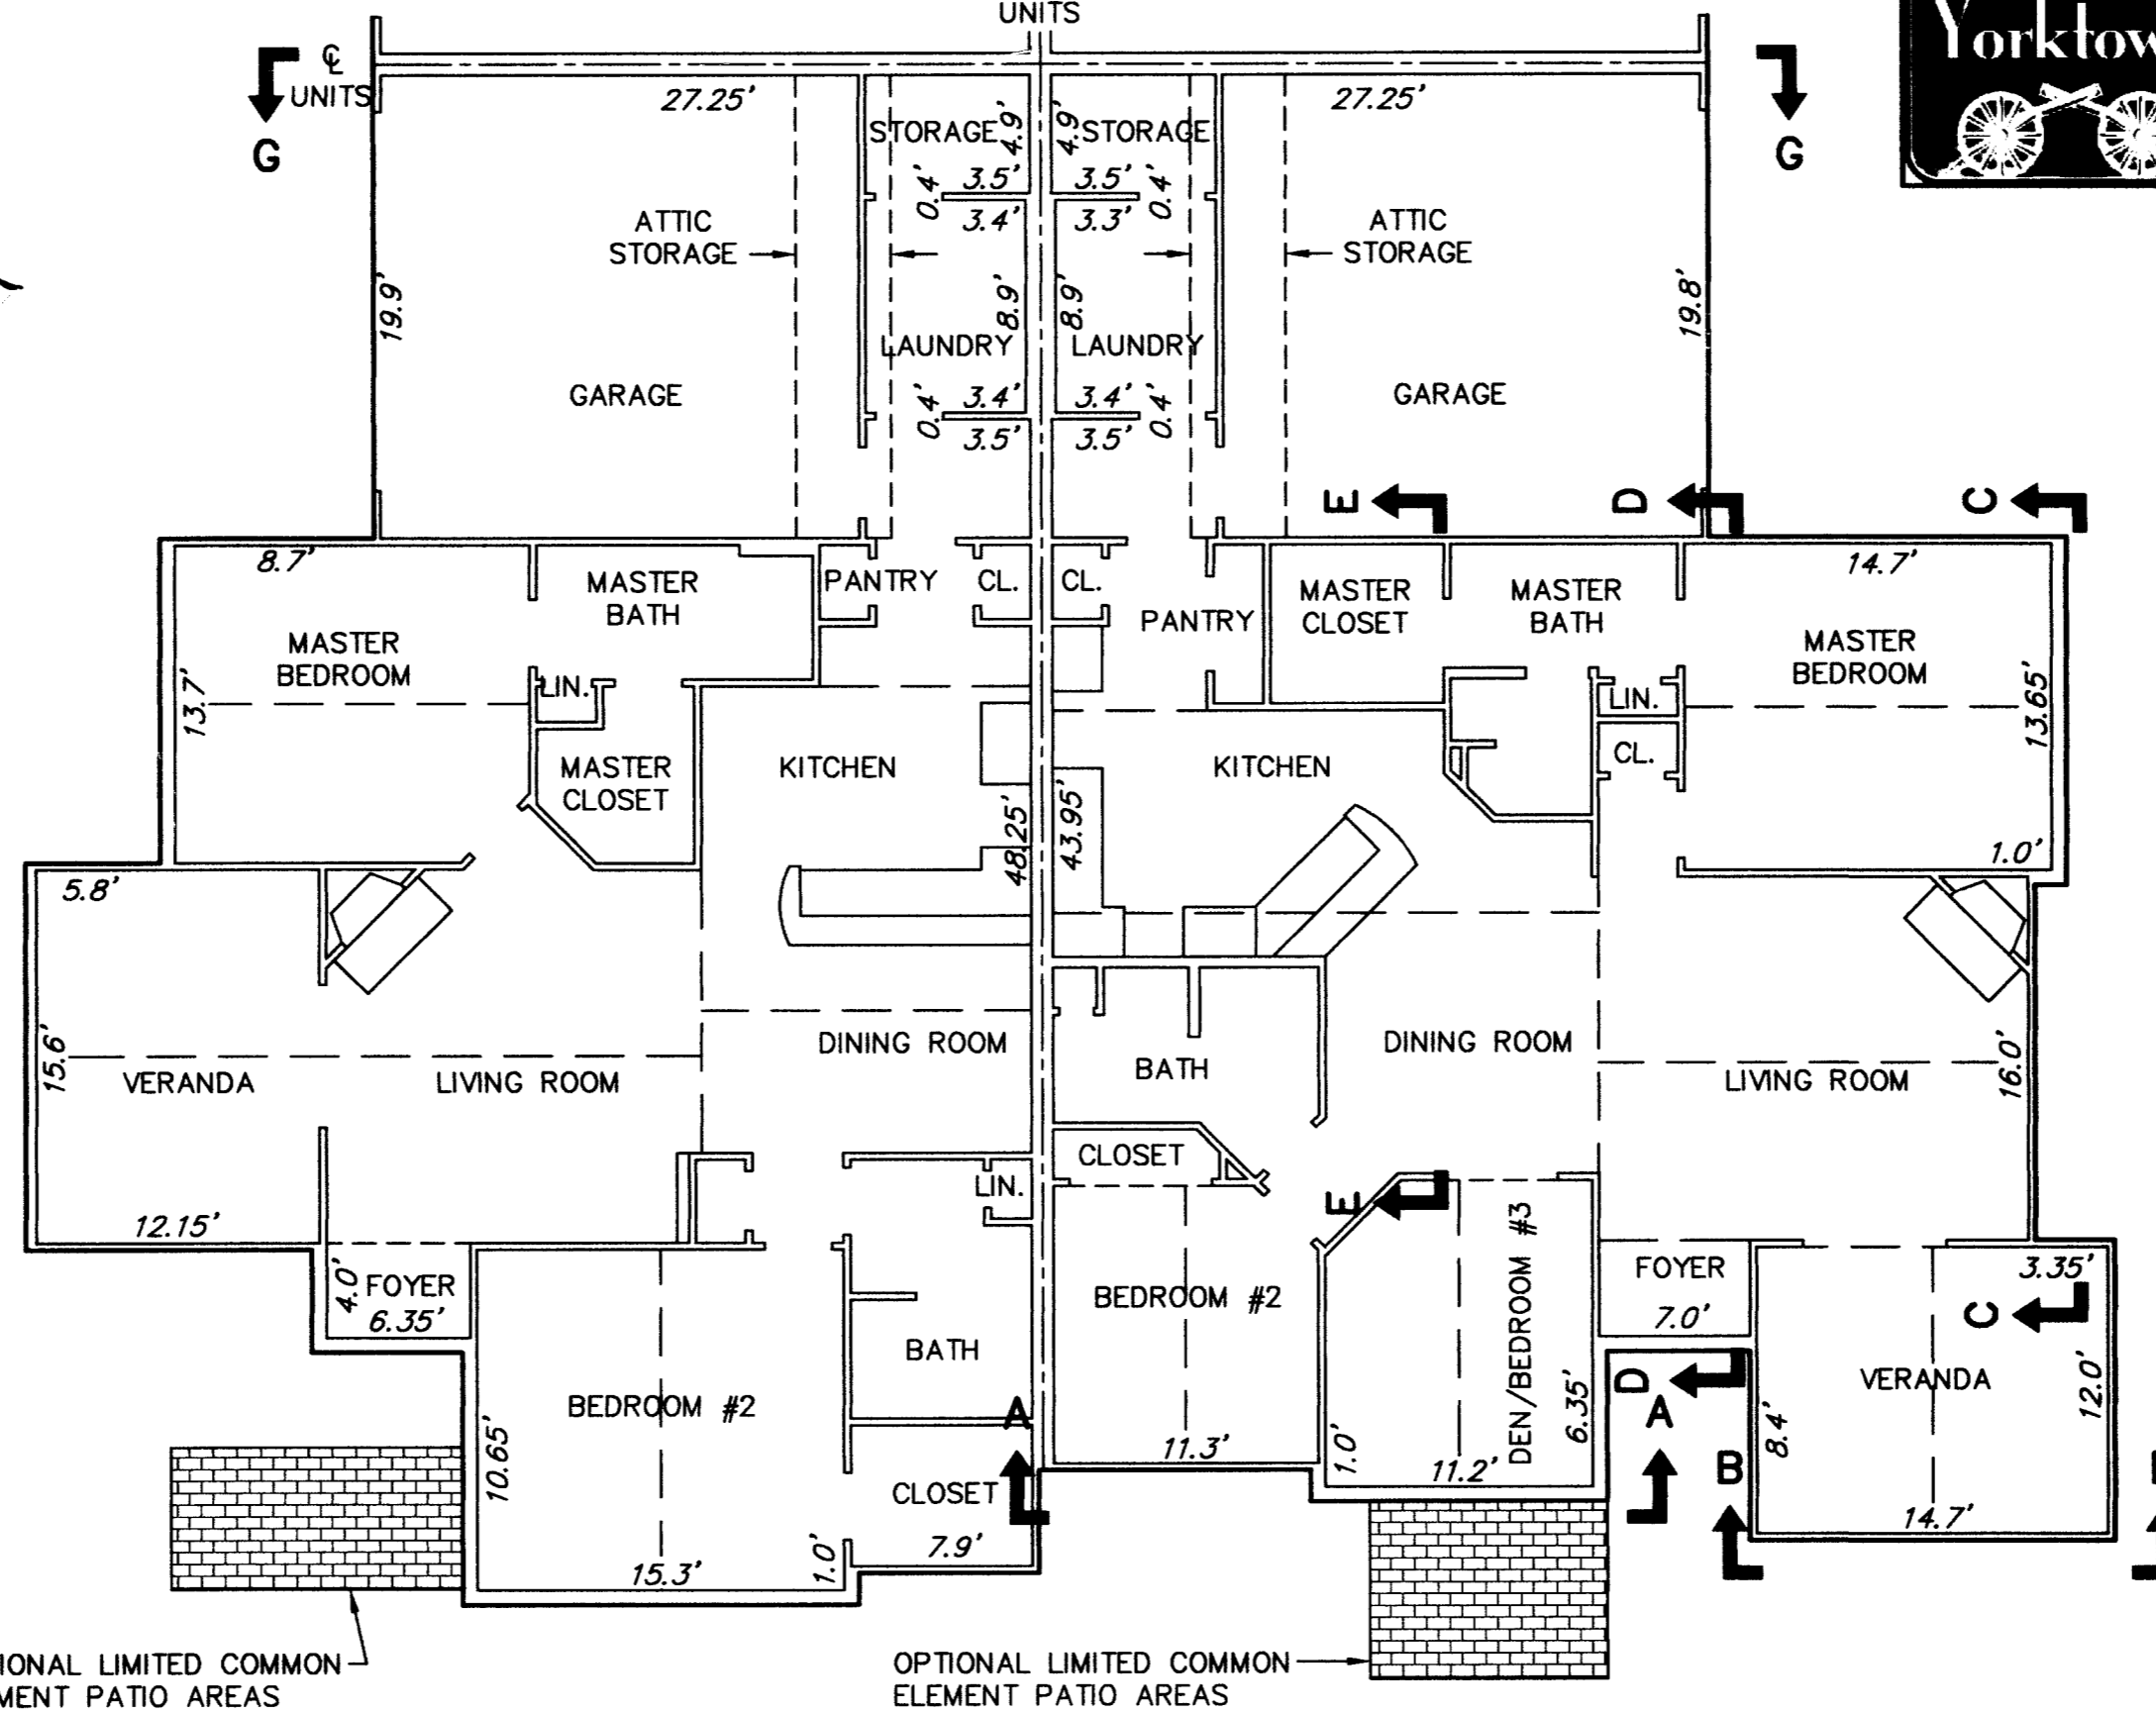


BUILDING 5-4 ABBEY
FLOOR PLAN

BUILDING 5-3 CANTERBURY
FLOOR PLAN

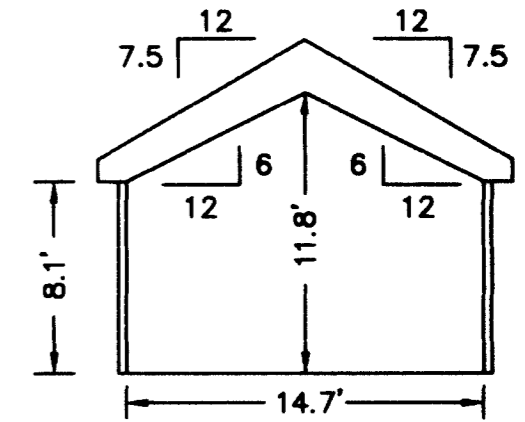

SECTION B-B
VERANDA

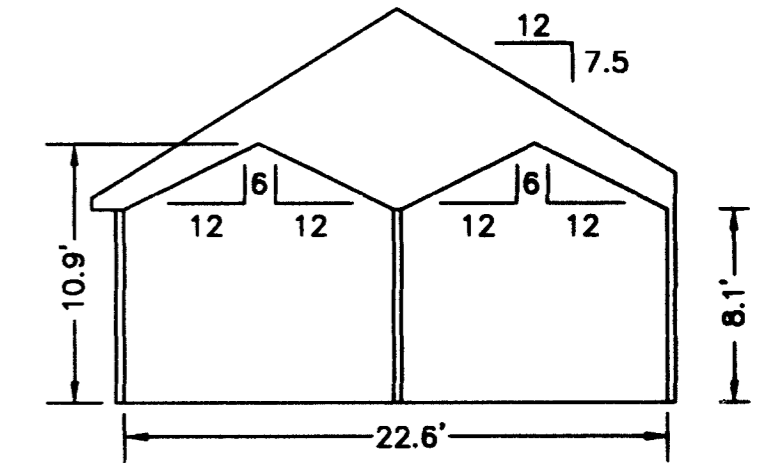


SECTION A-A

NOTES:
 1. ALL BUILDING DIMENSIONS SHOWN HEREON ARE INTERIOR DIMENSIONS AND ARE IN FEET.


APPROVED:
 YORK COUNTY BOARD OF SUPERVISORS
 BY: De. Maddalena DATE: 5/14/10
 PLAT APPROVING AGENT

STATE OF VIRGINIA
 COUNTY OF YORK
 IN THE CLERK'S OFFICE OF THE CIRCUIT COURT FOR
 THE COUNTY OF YORK-POQUOSON, VIRGINIA, THE
14th DAY OF May, 2010, THIS PLAT
 WAS PRESENTED AND ADMITTED TO RECORD AS THE
 LAW DIRECTS AS INSTRUMENT NUMBER 100068010


TESTE: Lynn S. Mendibar 3:30 pm
 CLERK
 BY: Gisa Brogden, D.C.

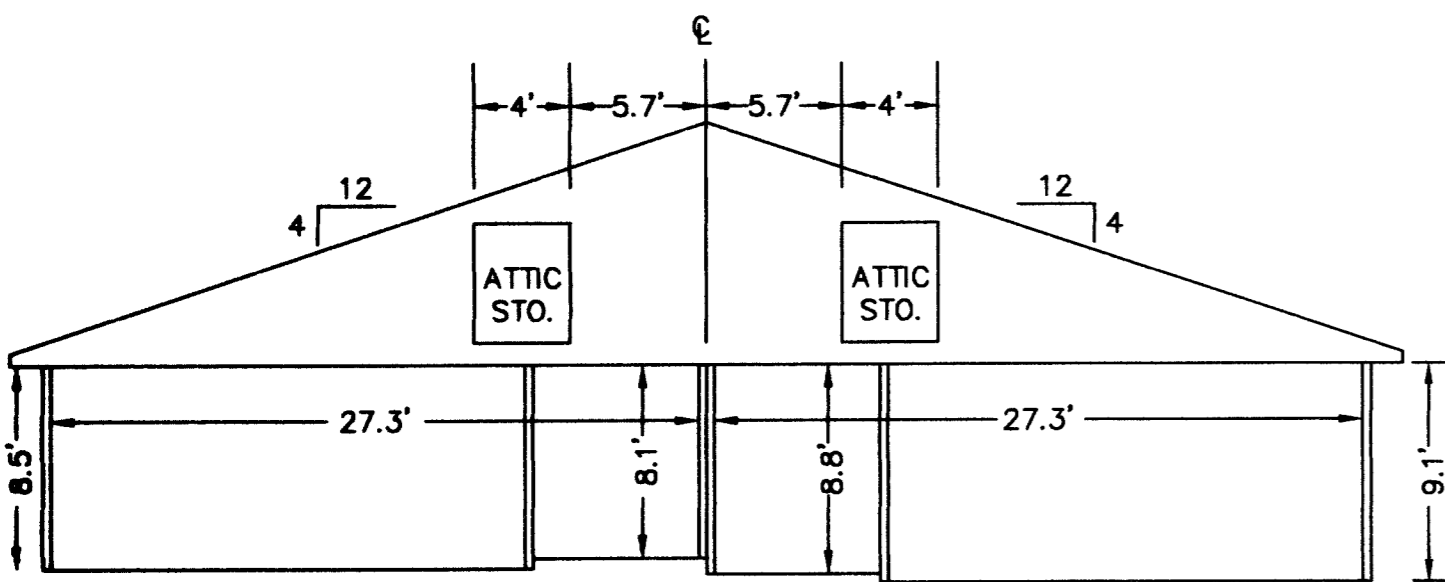

SECTION G-G
GARAGE

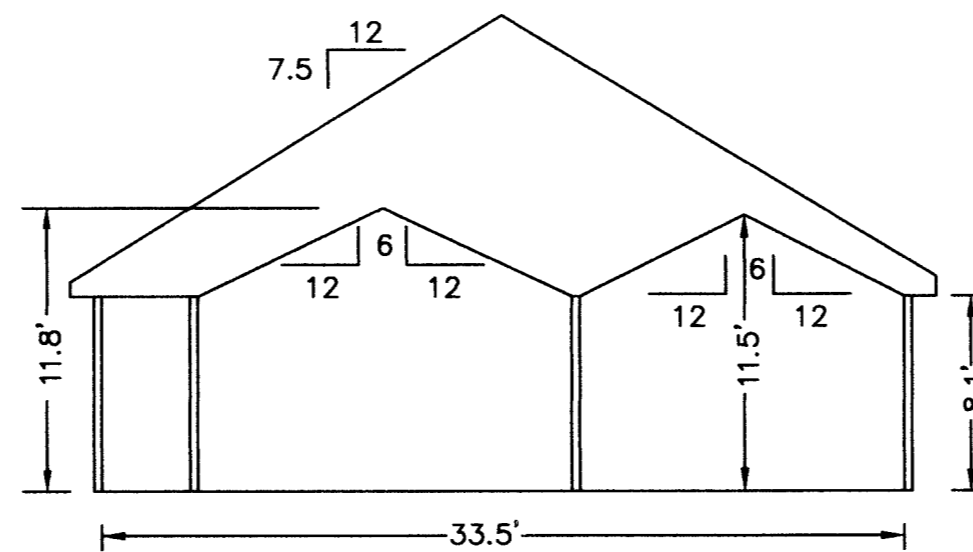

SECTION D-D

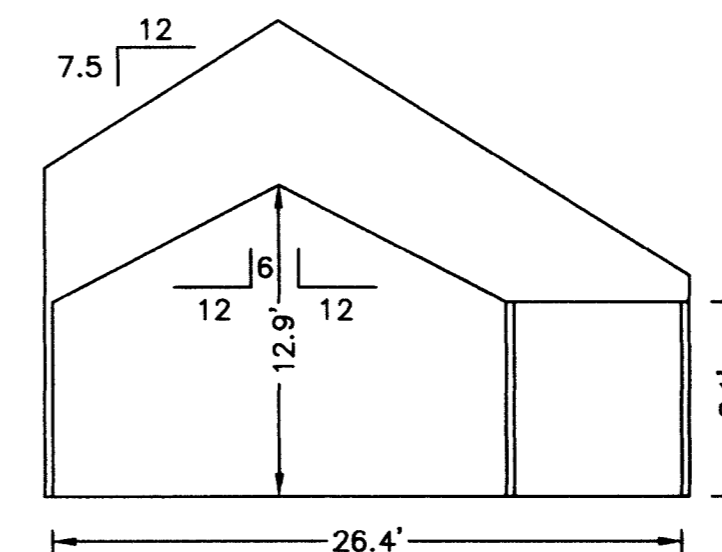

SECTION E-E