

THE UNDERSIGNED CERTIFIES THAT THIS PLAN IS ACCURATE AND COMPLIES WITH THE PROVISIONS OF THE CODE OF VIRGINIA SECTION 55-79.58 (b) AND ALL UNITS DEPICTED HEREON HAVE BEEN SUBSTANTIALLY COMPLETED,

SIGNED: C.E. Newbaker, III DATE: 5-11-2000
 C.E. NEWBAKER, III L.S.# 1380



Ⓒ HANDICAPPED ADAPTABLE UNIT
 UNITS




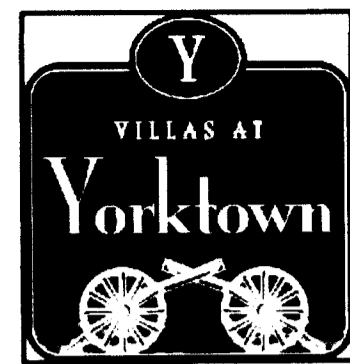







EXHIBIT "D"
PLAN OF THE
Villas at Yorktown
A CONDOMINIUM
PHASE VI
 NELSON DISTRICT - COUNTY OF YORK, VIRGINIA
 DECEMBER 5, 2009
C.E. Newbaker
 SURVEYING & PLANNING, INC.
 P.O. BOX 1298
 YORKTOWN, VA. 23692
 PH#: 757-240-2562
 FAX: 757-926-4880

0 4 8 16 24 32 FEET
 SCALE: 1/8" = 1'
SHEET 5 OF 5

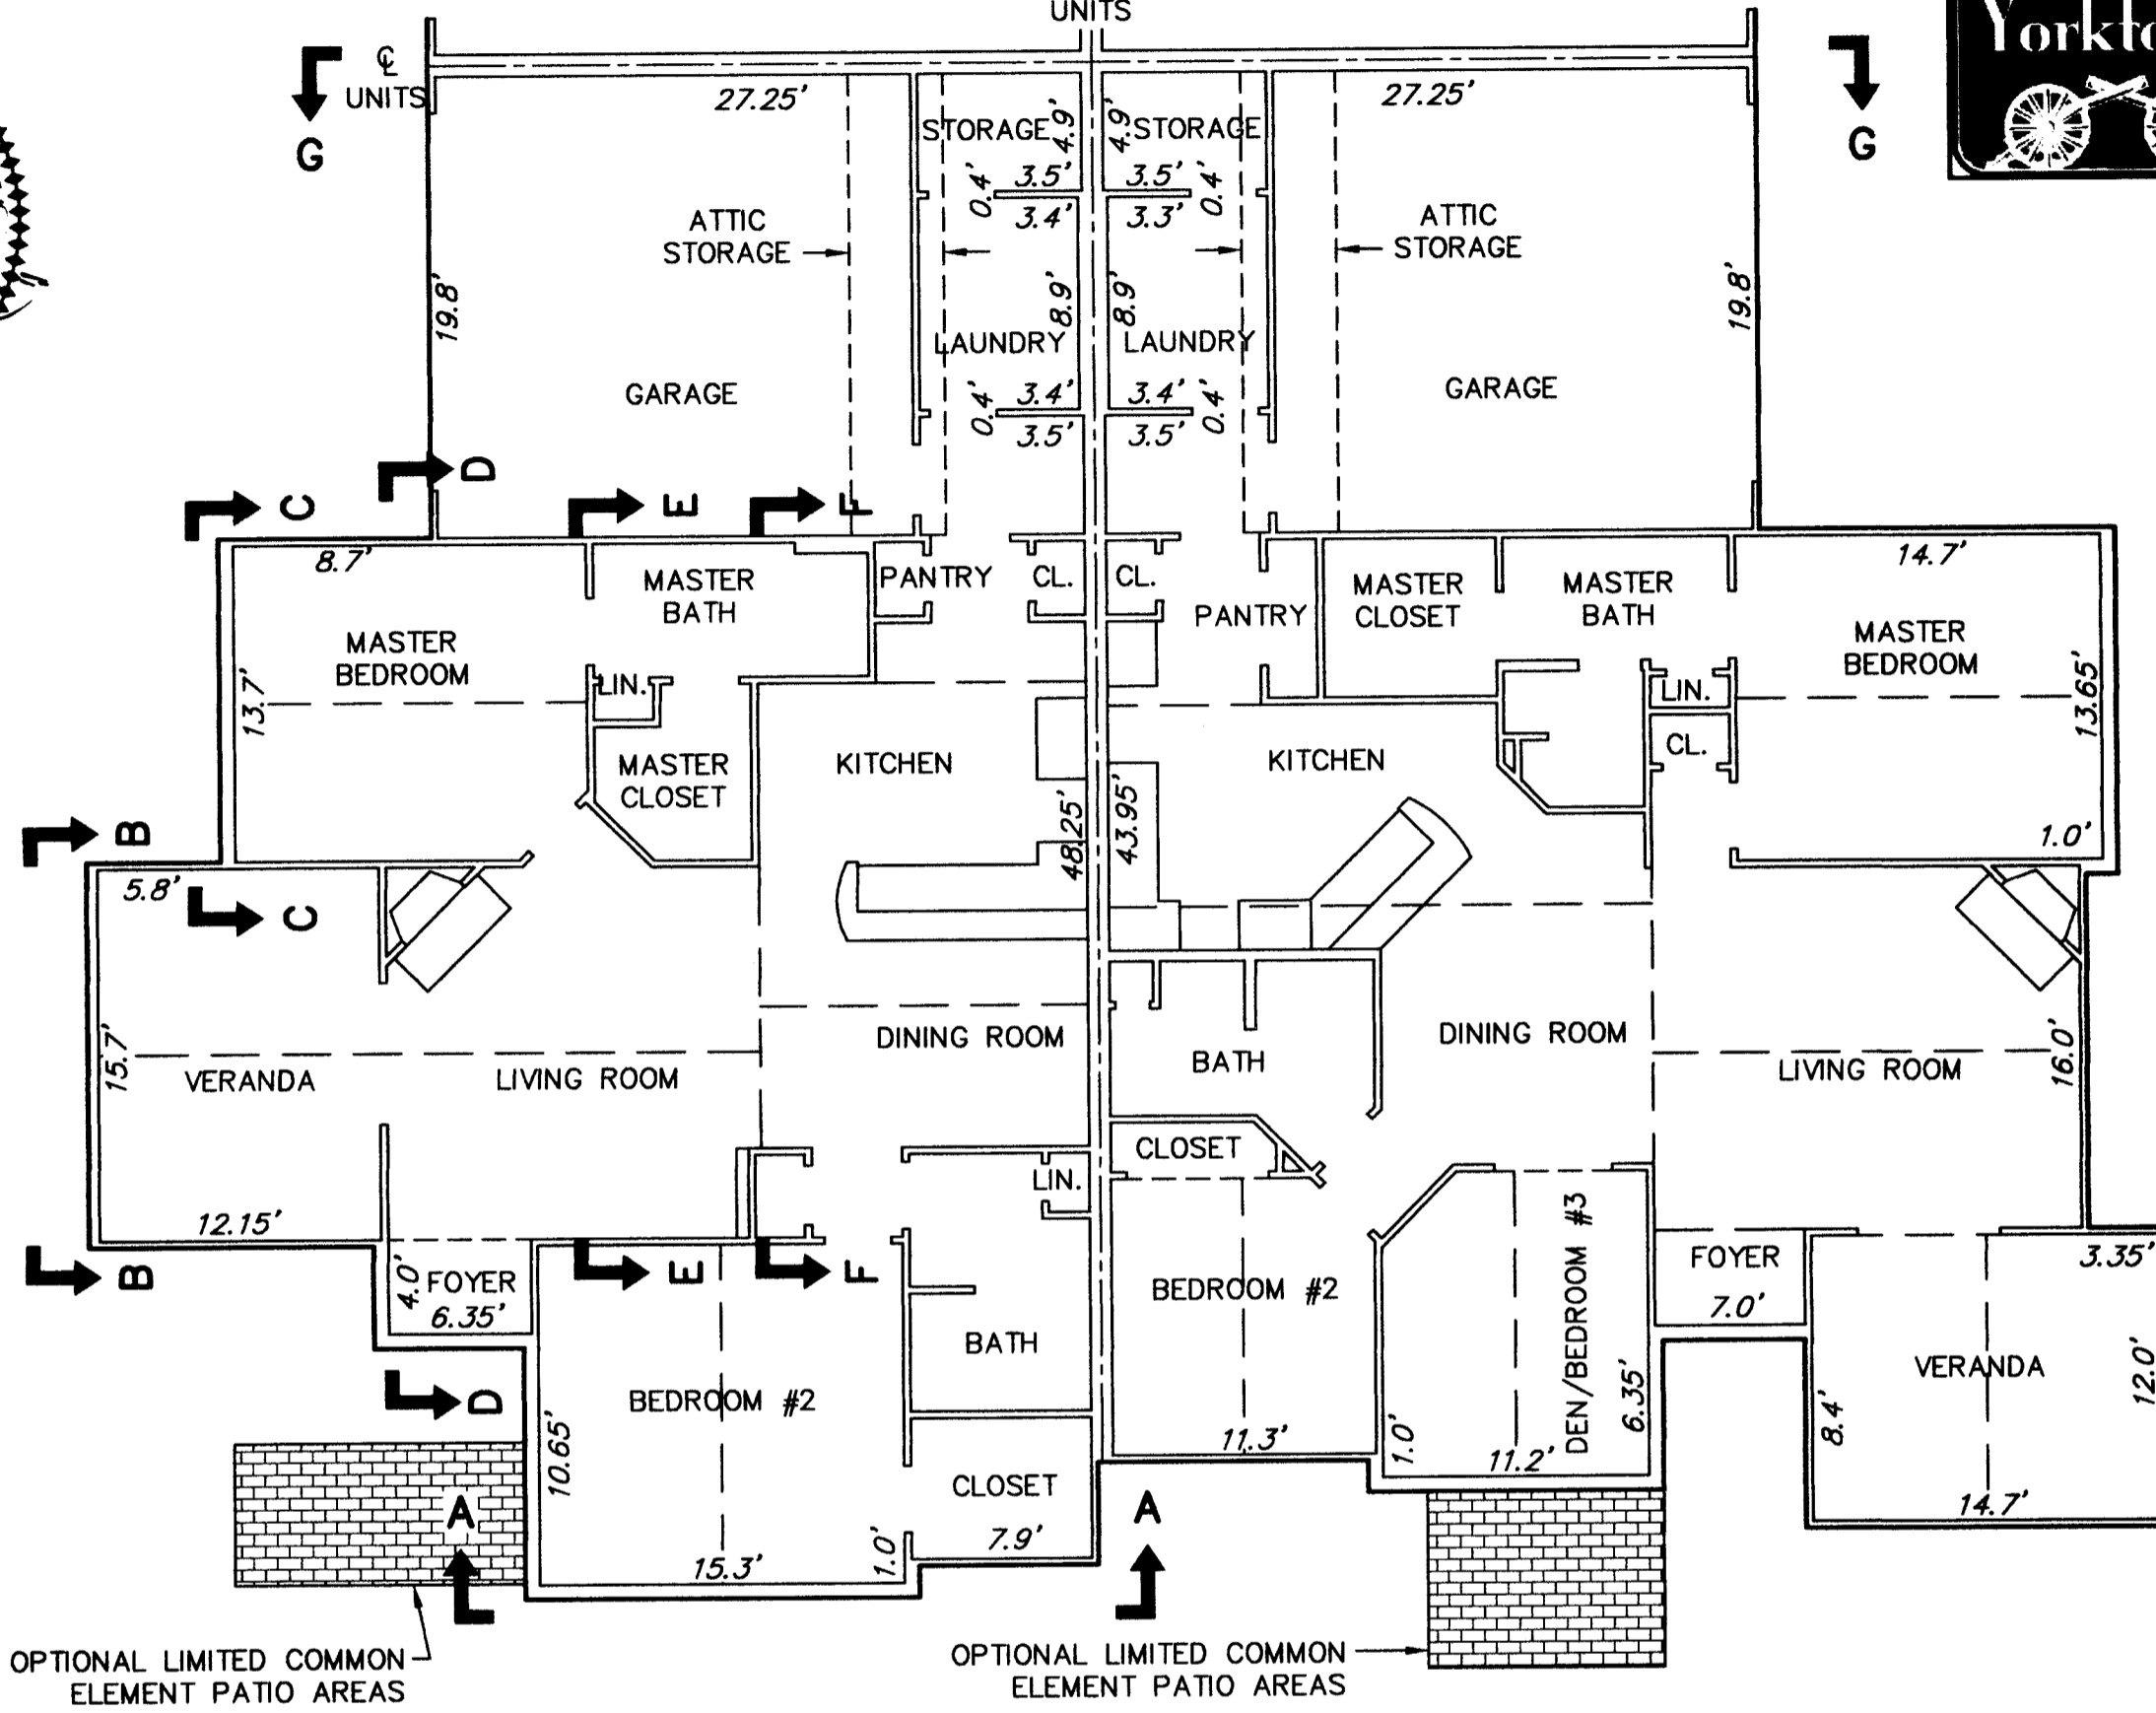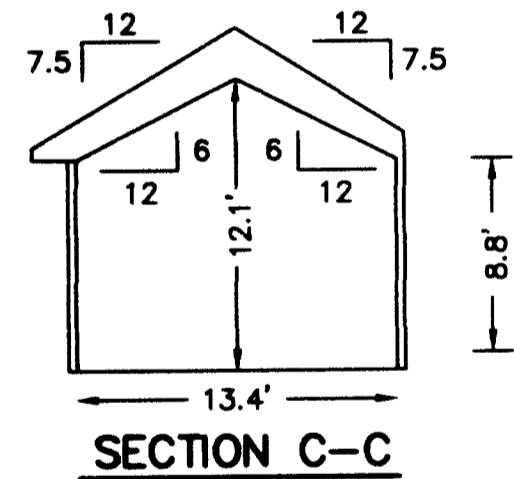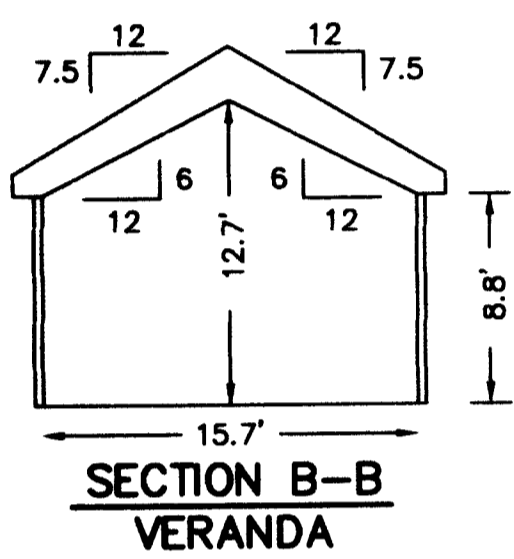

BUILDING 5-4 ABBEY
FLOOR PLAN

BUILDING 5-3 CANTERBURY
FLOOR PLAN

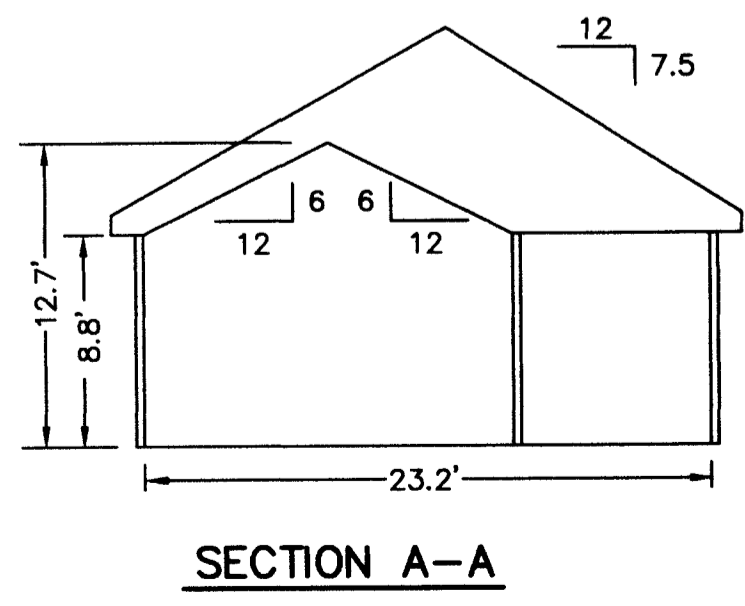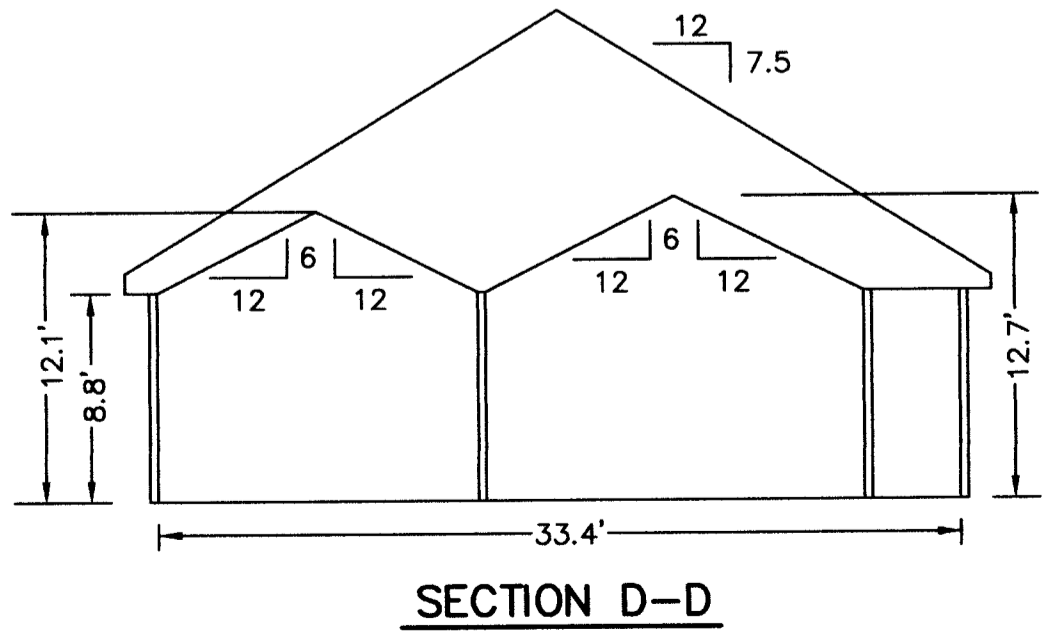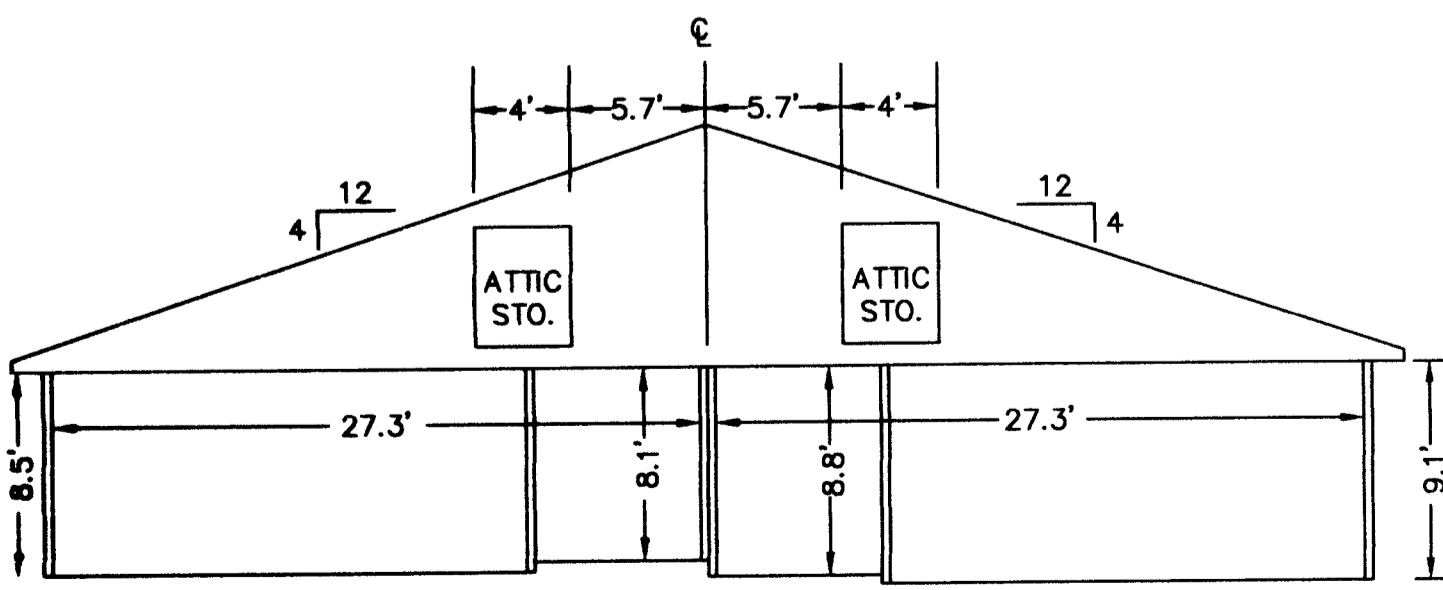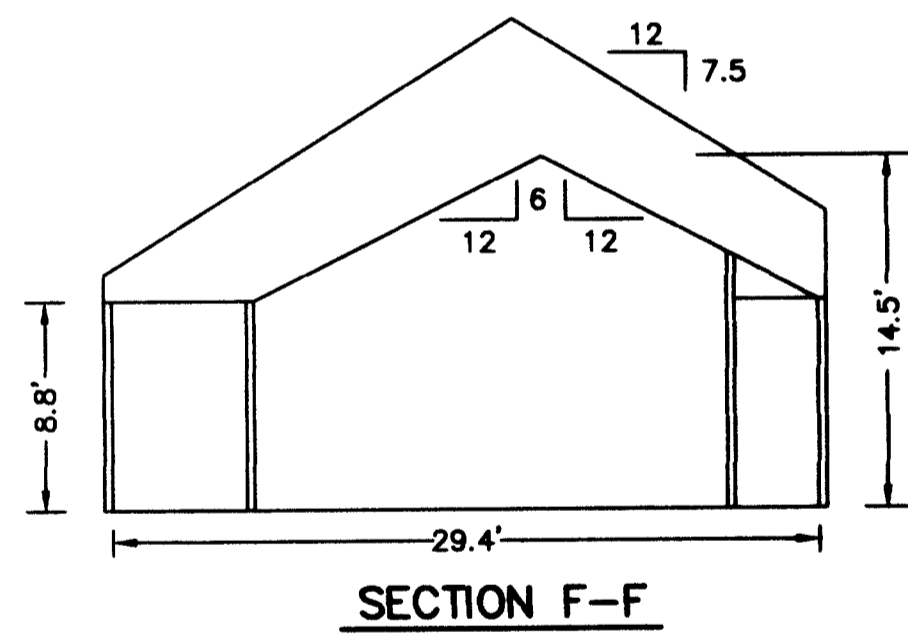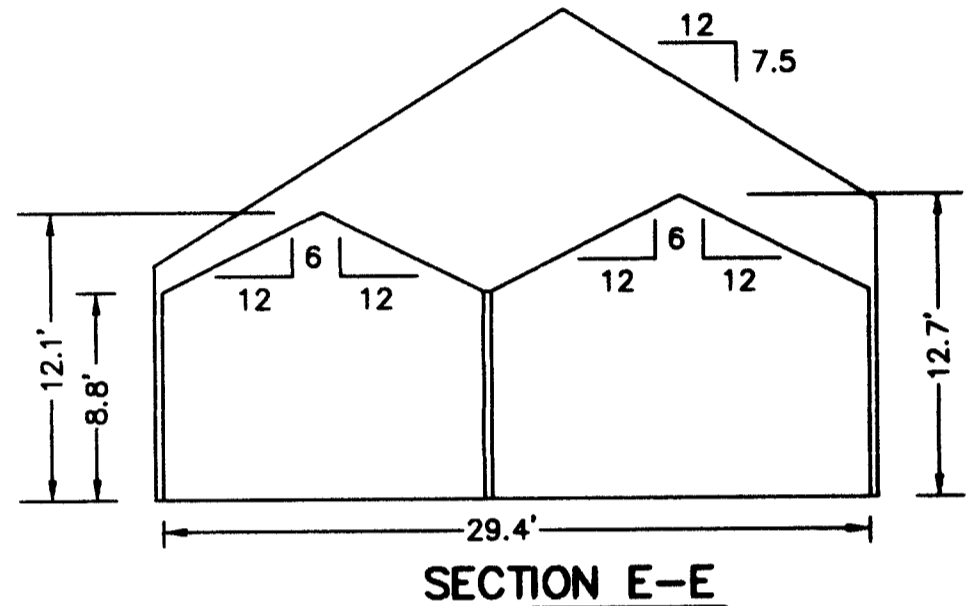

NOTES:
 1. ALL BUILDING DIMENSIONS SHOWN HEREON ARE INTERIOR DIMENSIONS AND ARE IN FEET.

APPROVED:
 YORK COUNTY BOARD OF SUPERVISORS
 BY: Al Maddalena DATE: 5/14/10
 PLAT APPROVING AGENT

STATE OF VIRGINIA
 COUNTY OF YORK
 IN THE CLERK'S OFFICE OF THE CIRCUIT COURT FOR THE COUNTY OF YORK-POQUOSON, VIRGINIA, THE 14th DAY OF May, 2010, THIS PLAT WAS PRESENTED AND ADMITTED TO RECORD AS THE LAW DIRECTS AS INSTRUMENT NUMBER 100008010.

TESTE: Lynn S. Mendibur 3:08 pm
 CLERK
 BY: Josa Progen, D.C.