


THE UNDERSIGNED CERTIFIES THAT THIS PLAN IS ACCURATE AND COMPLIES WITH THE PROVISIONS OF THE CODE OF VIRGINIA SECTION 55-79.58 (b) AND ALL UNITS DEPICTED HEREON HAVE BEEN SUBSTANTIALLY COMPLETED.

SIGNED: *[Signature]* DATE: 10-16-2010  
 C.E. NEWBAKER, III L.S.# 1380

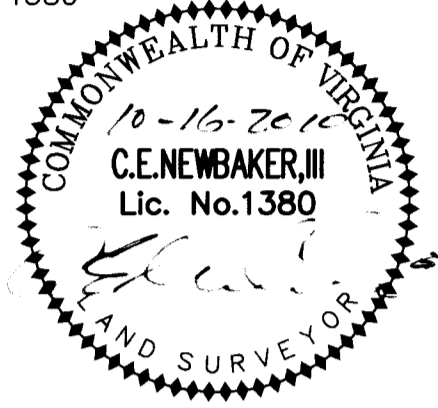

HANDICAPPED ADAPTABLE UNIT


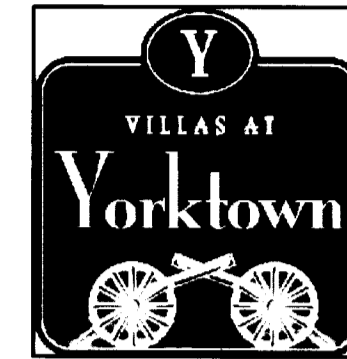



EXHIBIT "D"  
 PLAN OF THE  
 Villas at Yorktown  
 A CONDOMINIUM  
 PHASE X

NELSON DISTRICT - COUNTY OF YORK, VIRGINIA  
 SEPTEMBER 1, 2010


C.E. Newbaker  
 SURVEYING & PLANNING, INC.  
 P.O. BOX 1298  
 YORKTOWN, VA. 23692  
 PH#: 757-240-2562  
 FAX: 757-926-4880

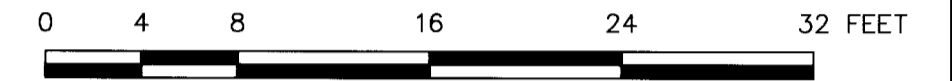

SCALE: 1/8" = 1'  
 SHEET 2 OF 5

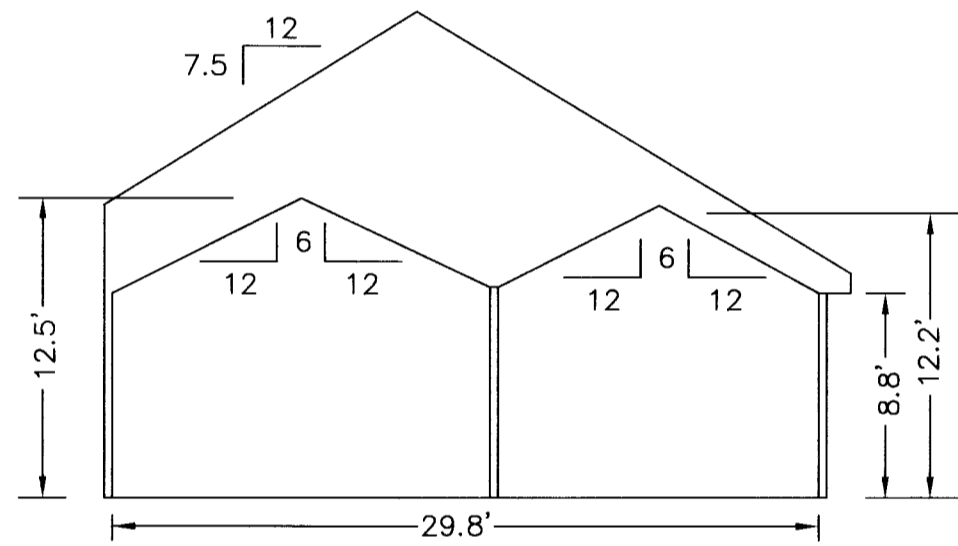


SECTION C-C

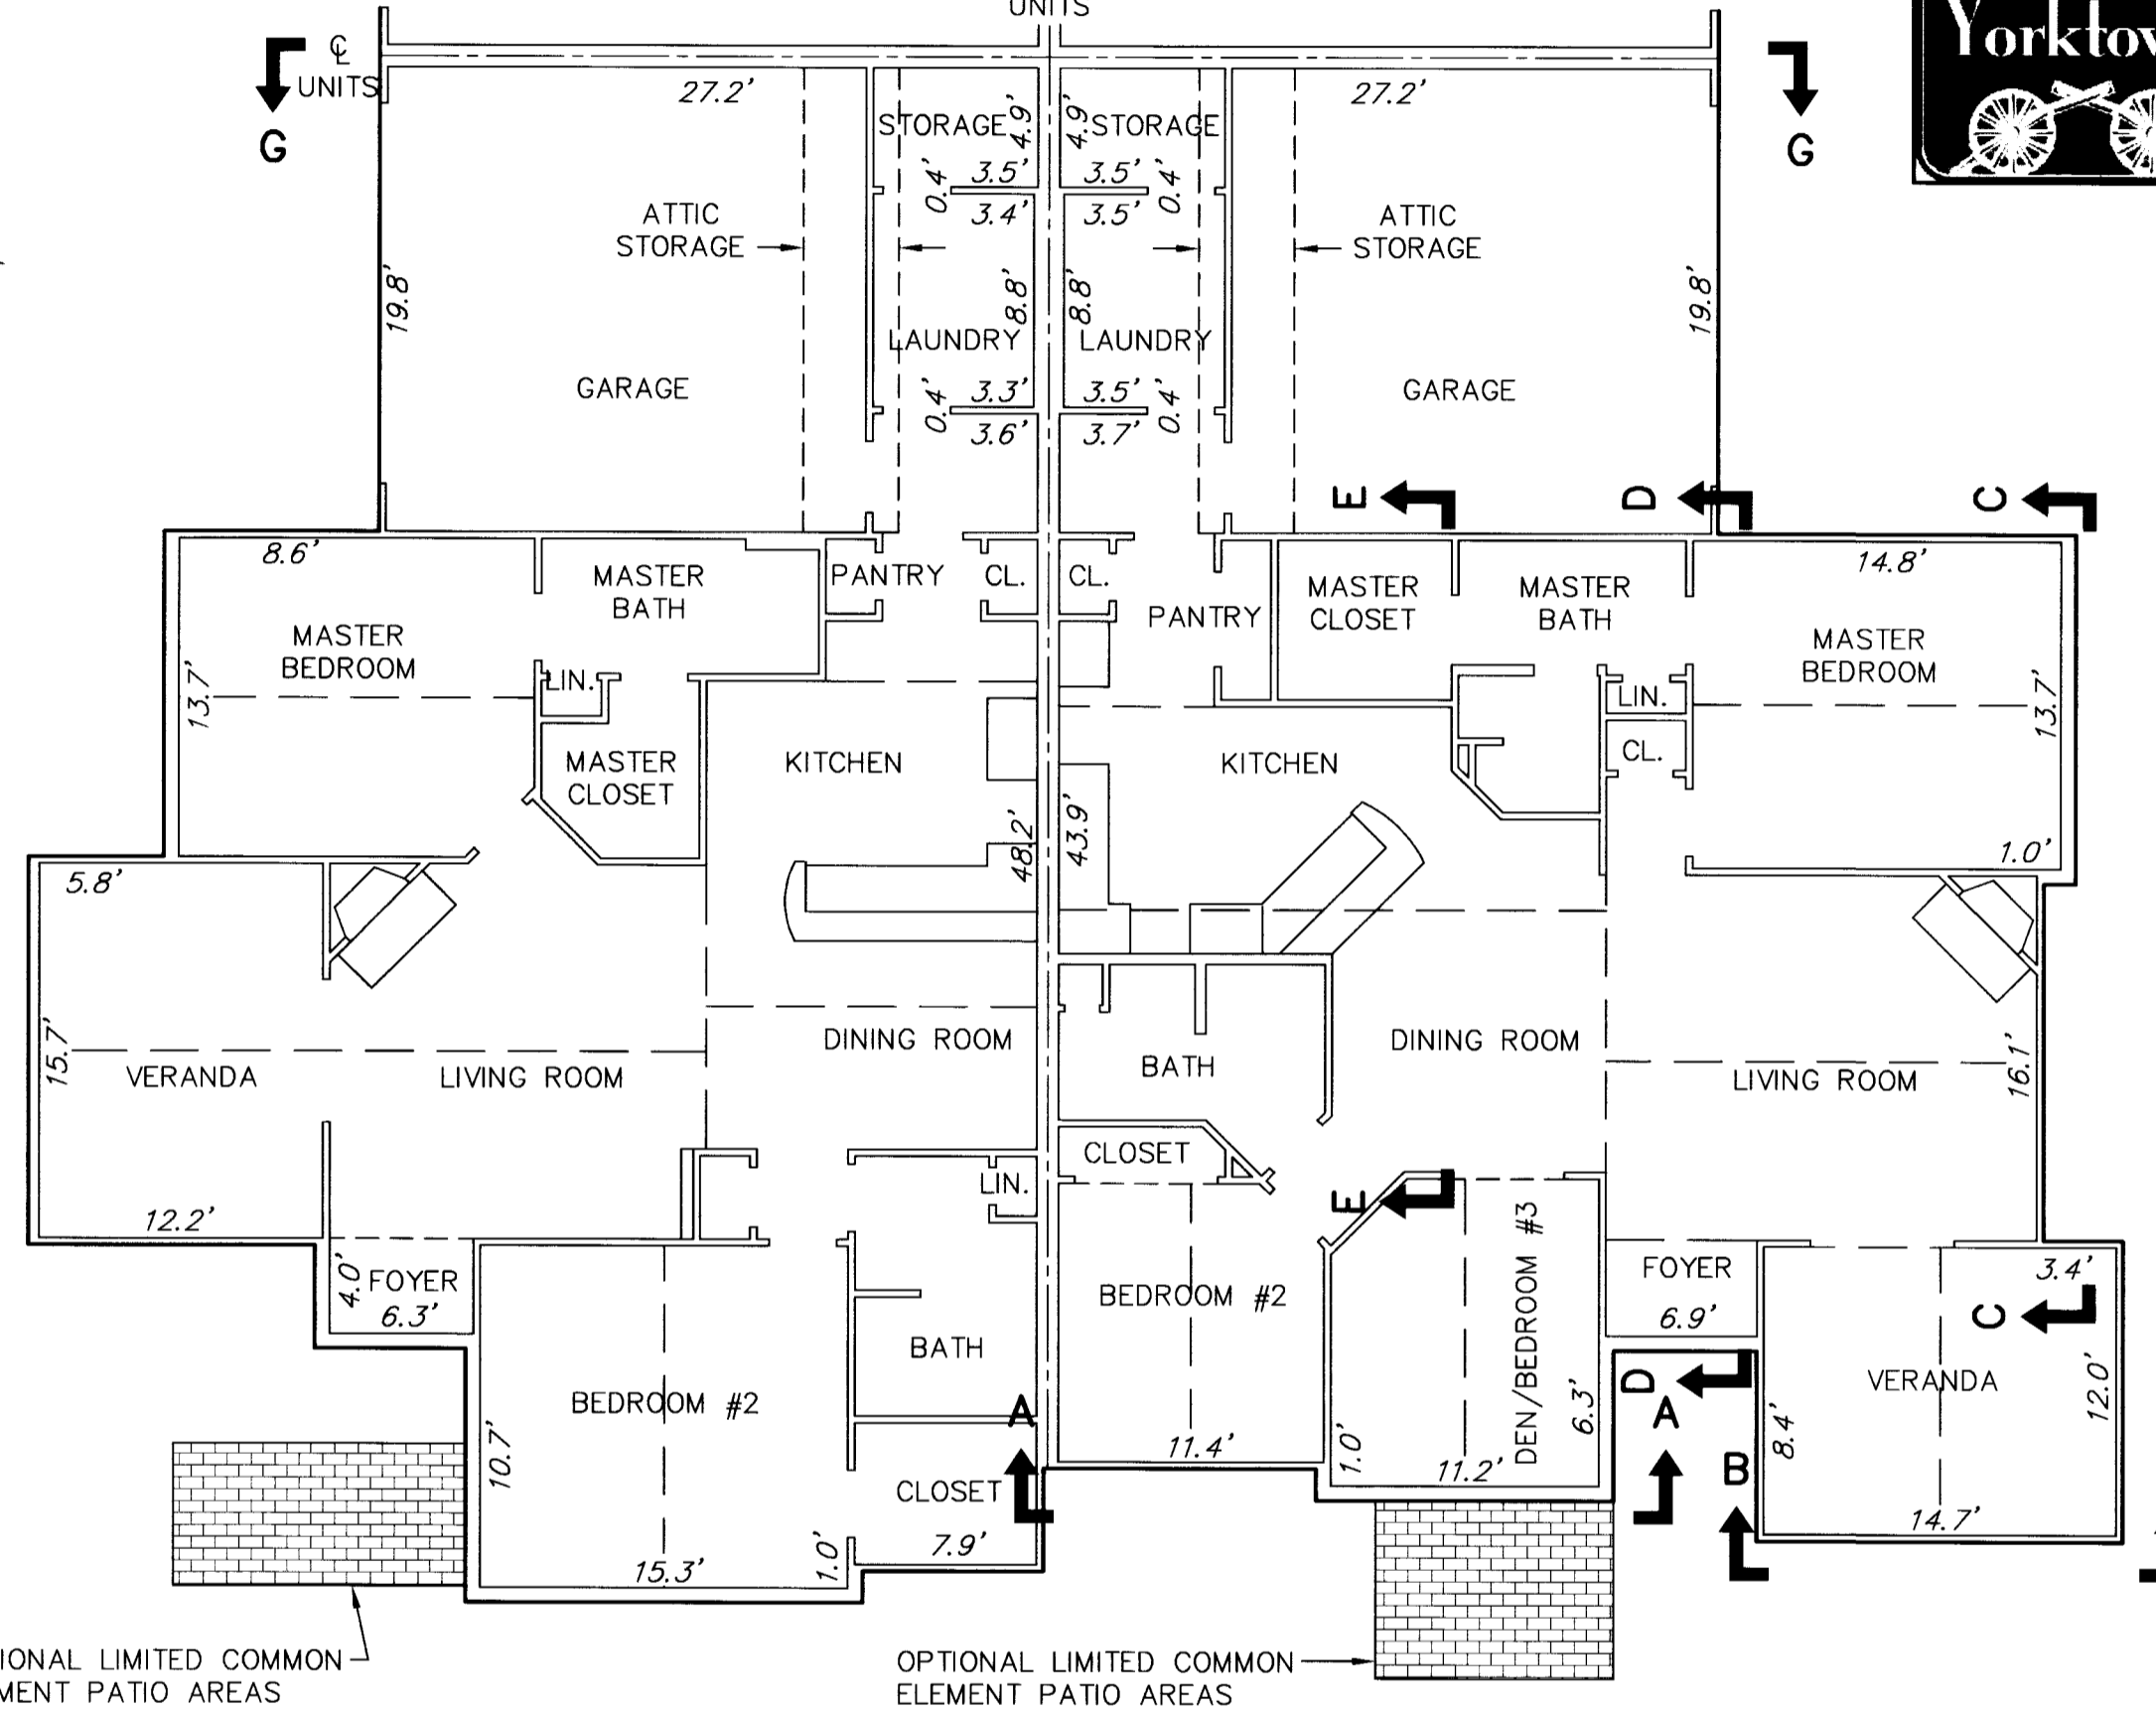


BUILDING 6-2 ABBEY  
 FLOOR PLAN


BUILDING 6-1 CANTERBURY  
 FLOOR PLAN

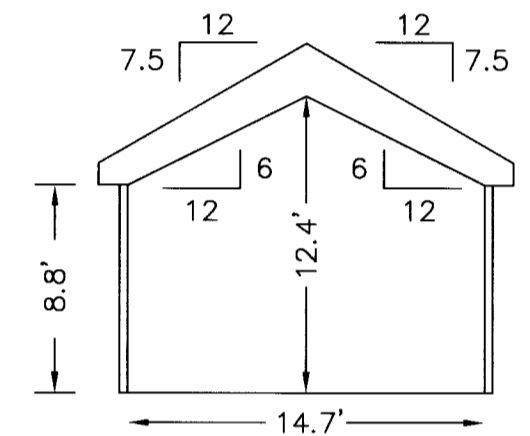


SECTION B-B  
 VERANDA

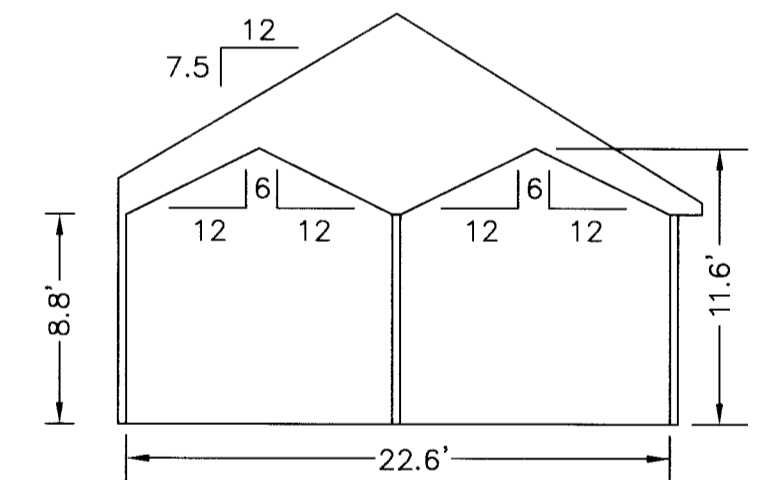


SECTION A-A

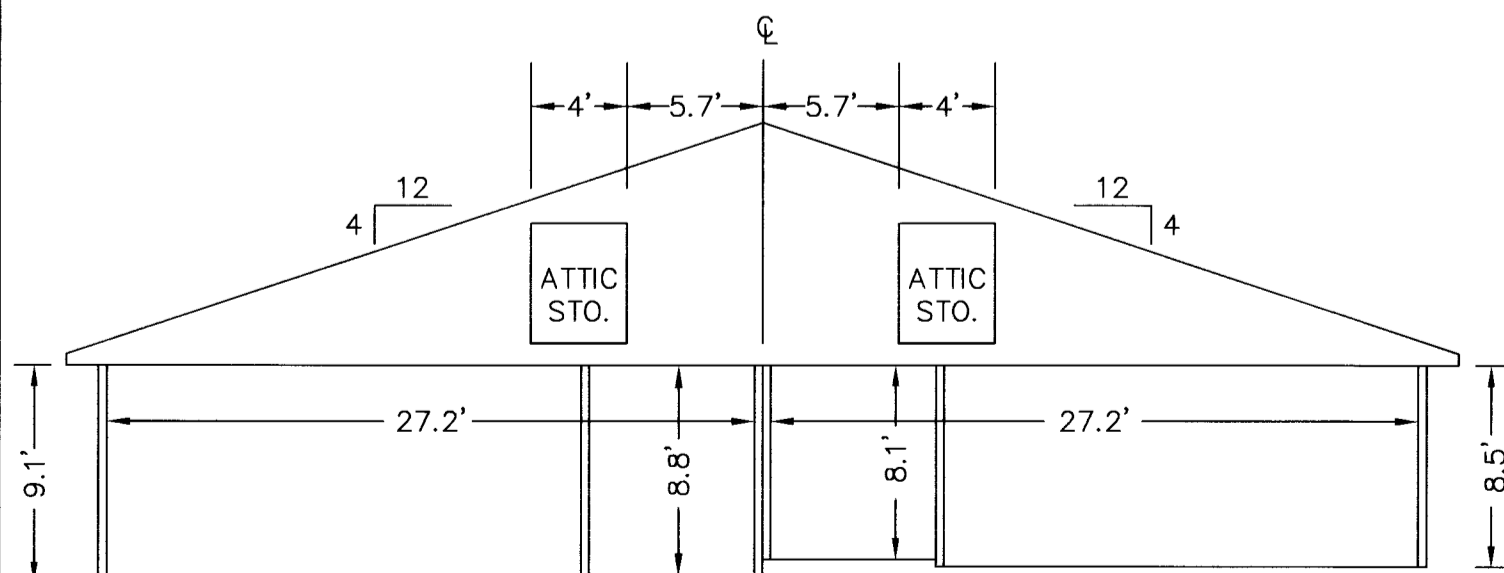

SECTION G-G  
 GARAGE

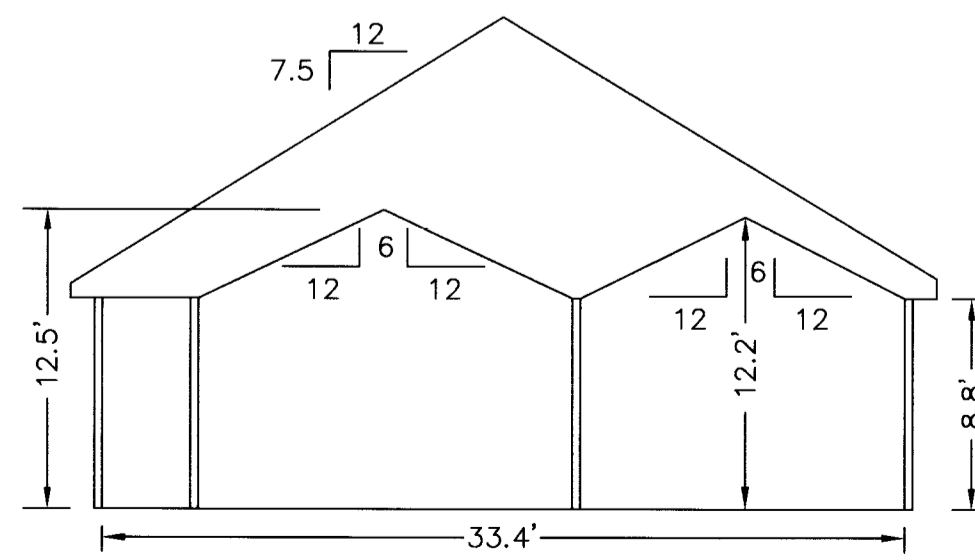

SECTION D-D

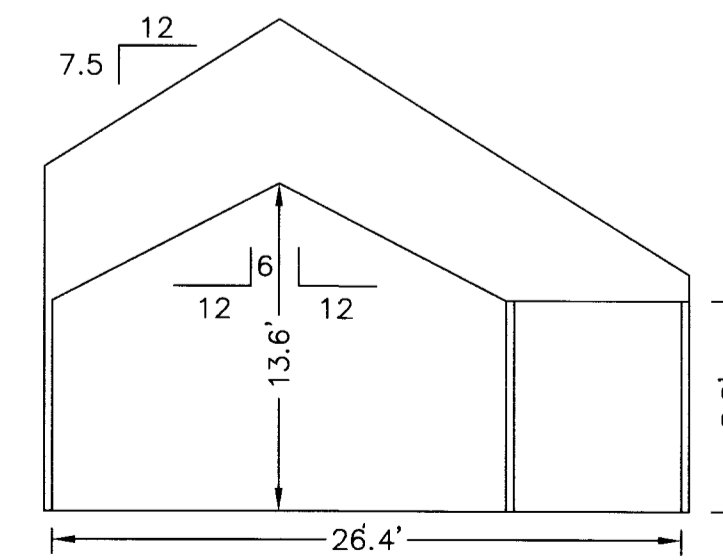

SECTION E-E

NOTES:  
 1. ALL BUILDING DIMENSIONS SHOWN HEREON ARE INTERIOR DIMENSIONS AND ARE IN FEET.

APPROVED:  
 YORK COUNTY BOARD OF SUPERVISORS  
 BY: *[Signature]* DATE: 10/27/10  
 PLAT APPROVING AGENT

STATE OF VIRGINIA  
 COUNTY OF YORK  
 IN THE CLERK'S OFFICE OF THE CIRCUIT COURT FOR THE COUNTY OF YORK-POQUOSON, VIRGINIA, THE 29th DAY OF Oct, 2010, THIS PLAT WAS PRESENTED AND ADMITTED TO RECORD AS THE LAW DIRECTS AS INSTRUMENT NUMBER *LR 100018127*

TESTE: *[Signature]* CLERK  
 BY: *[Signature]* D.C.