

THE UNDERSIGNED CERTIFIES THAT THIS PLAN IS ACCURATE AND COMPLIES WITH THE PROVISIONS OF THE CODE OF VIRGINIA SECTION 55-79.58 (b) AND ALL UNITS DEPICTED HEREON HAVE BEEN SUBSTANTIALLY COMPLETED.

SIGNED: *C.E. Newbaker, III* DATE: *5-11-2010*
 C.E. NEWBAKER, III L.S.# 1380


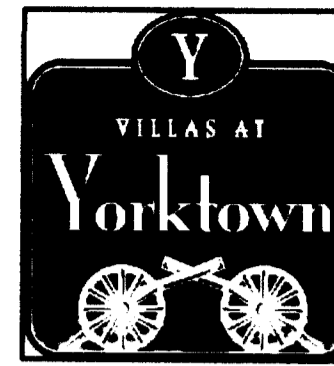







EXHIBIT "D"
PLAN OF THE
Villas at Yorktown
A CONDOMINIUM
PHASE VI

NELSON DISTRICT - COUNTY OF YORK, VIRGINIA
 DECEMBER 5, 2009

C.E. Newbaker
 SURVEYING & PLANNING, INC.
 P.O. BOX 1298
 YORKTOWN, VA. 23692
 PH#: 757-240-2562
 FAX: 757-926-4880



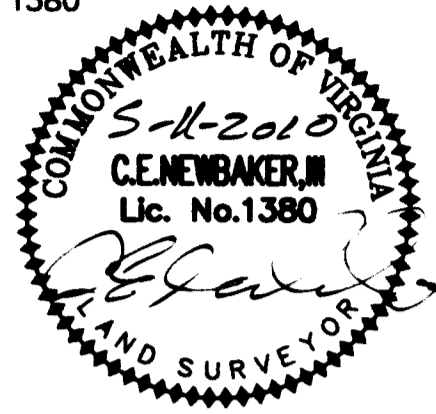


SCALE: 1/8" = 1'
SHEET 3 OF 5

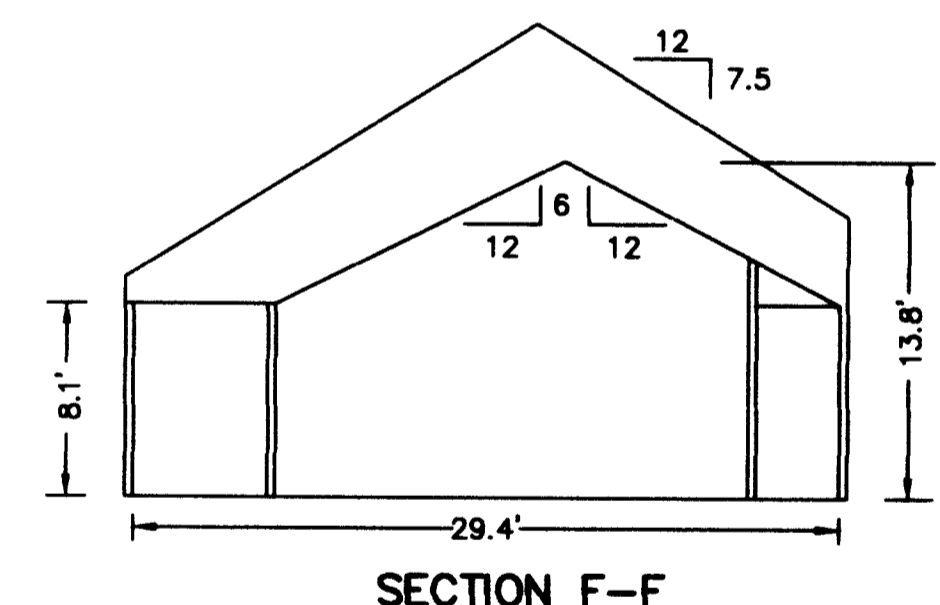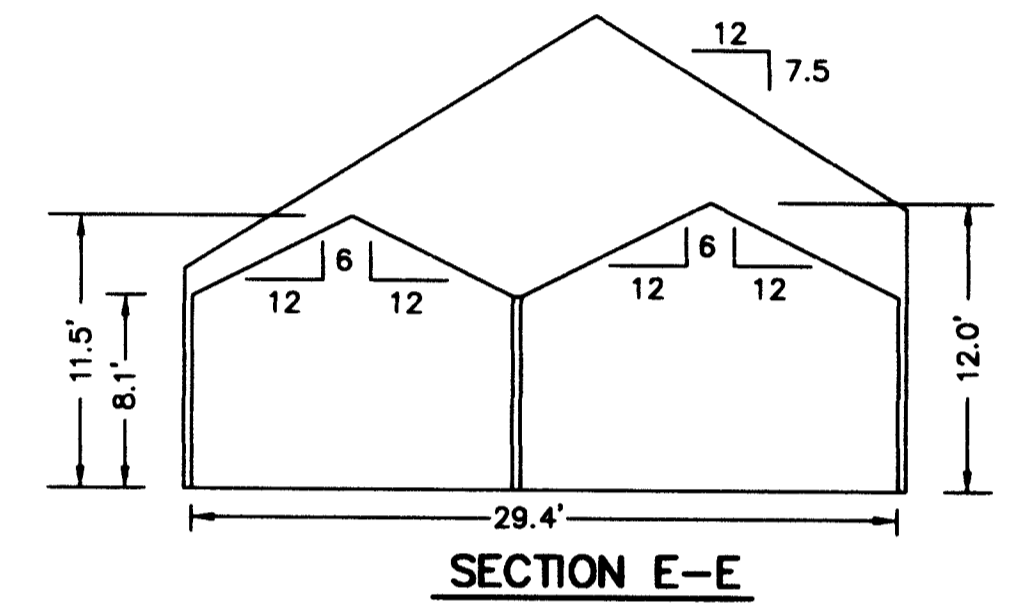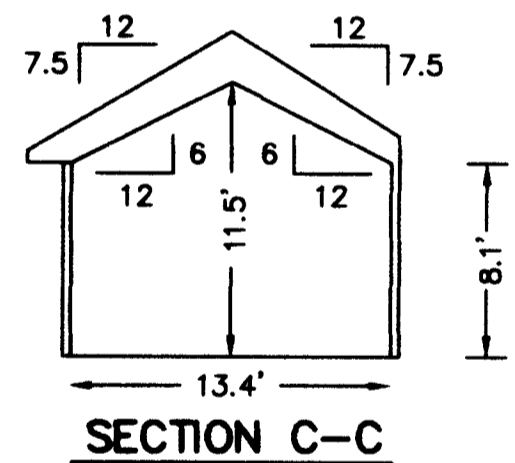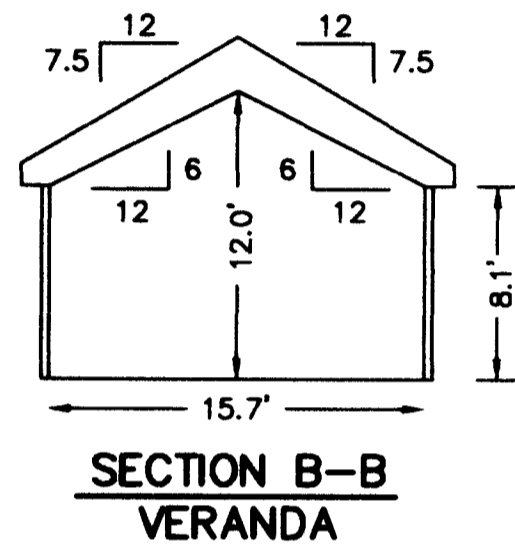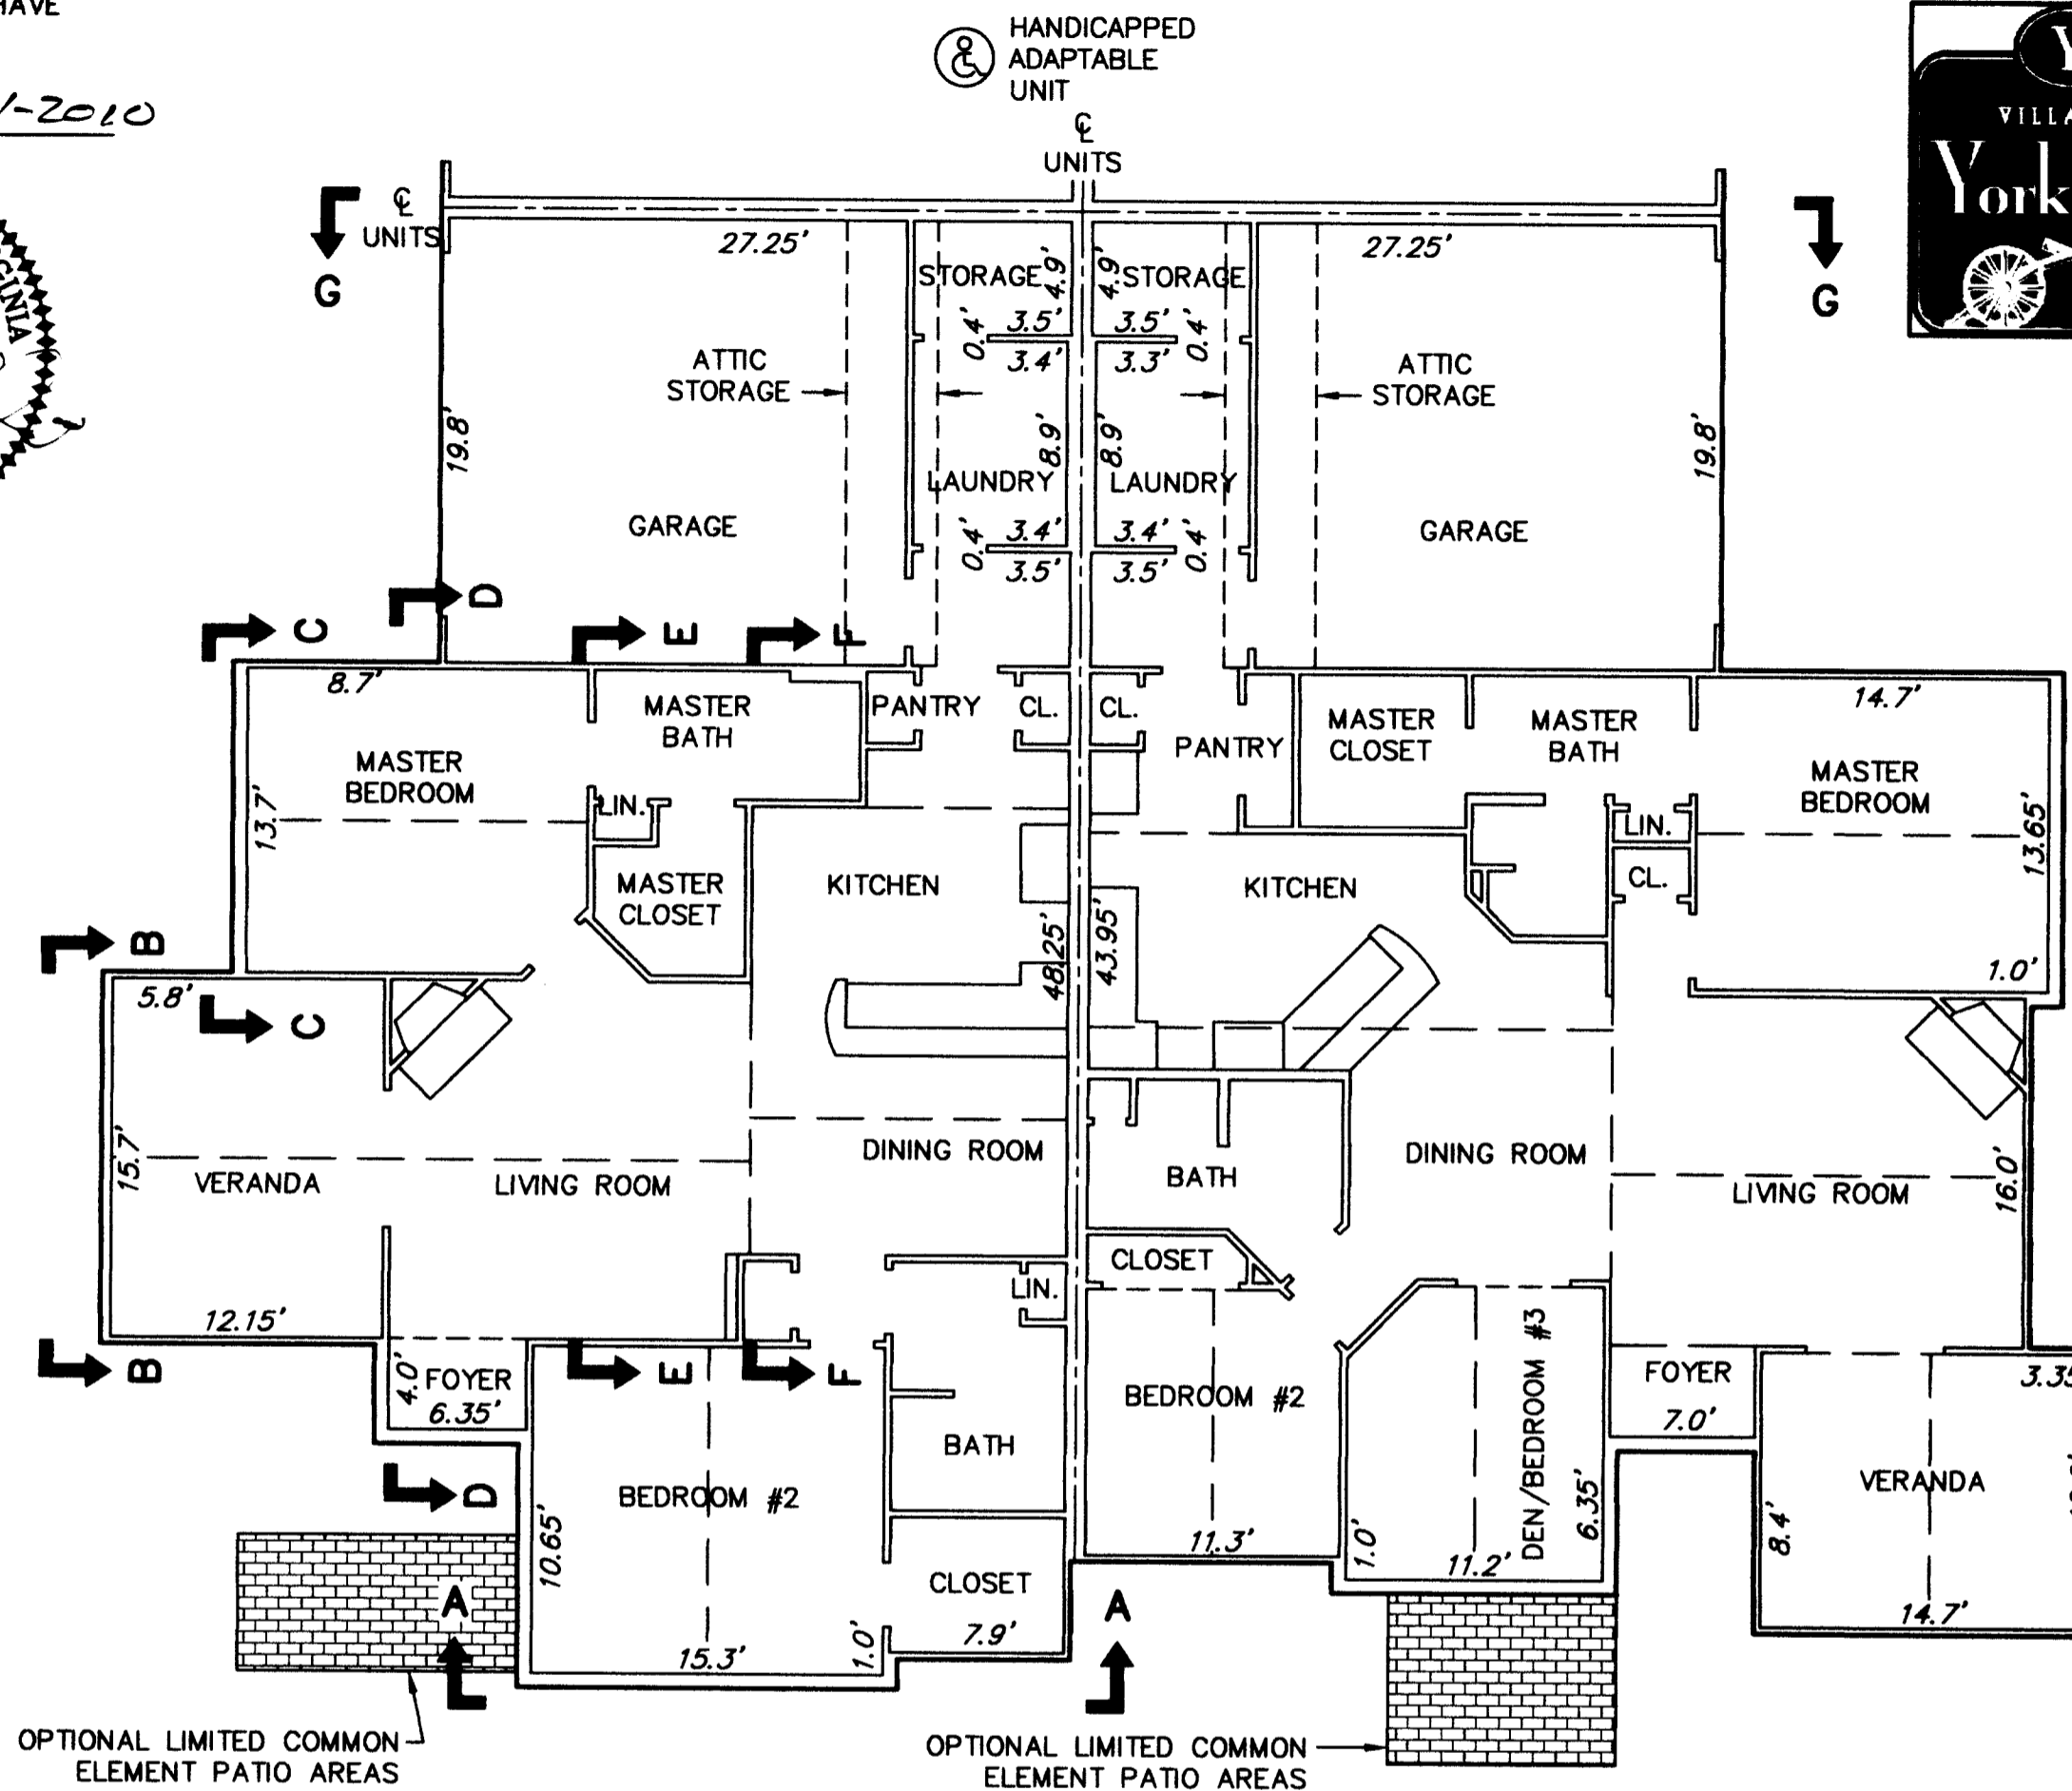

BUILDING 5-2 ABBEY
FLOOR PLAN

BUILDING 5-1 CANTERBURY
FLOOR PLAN

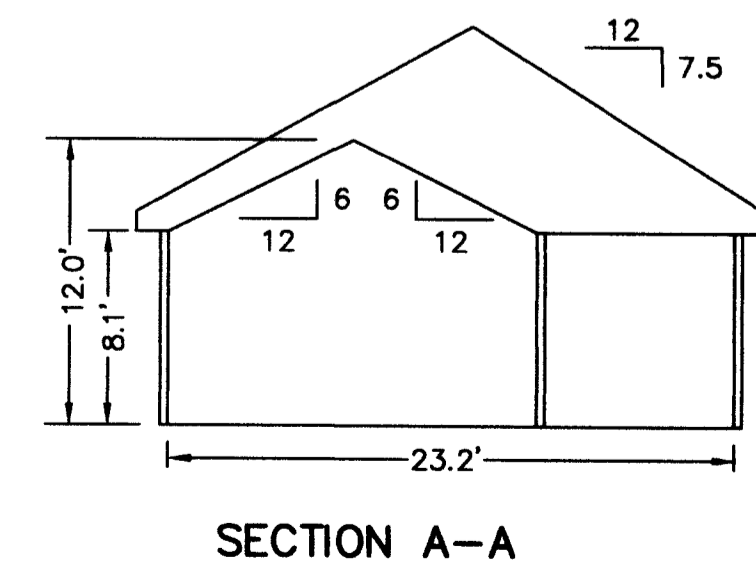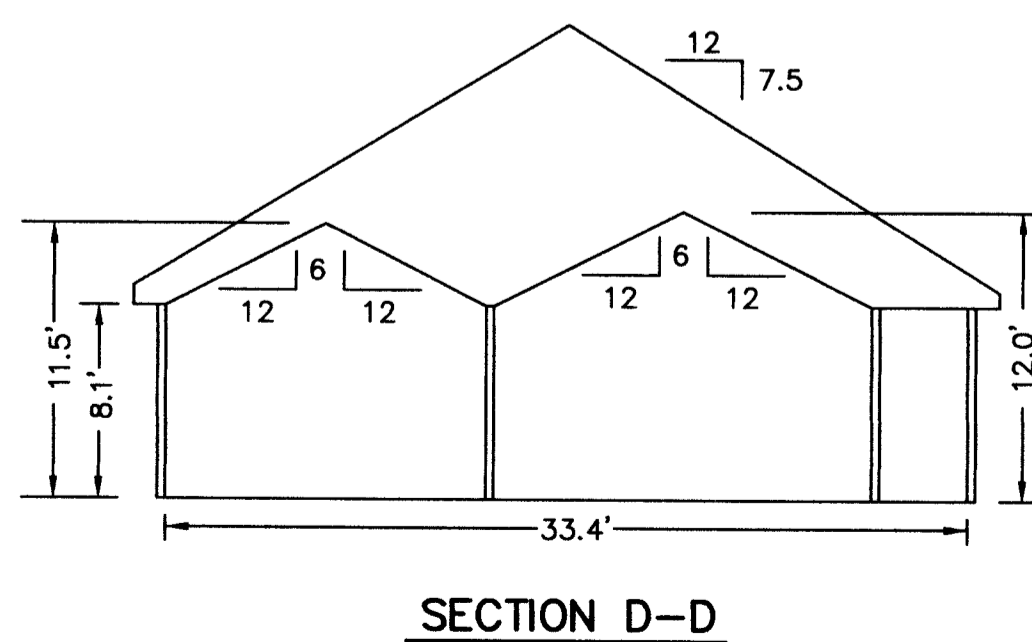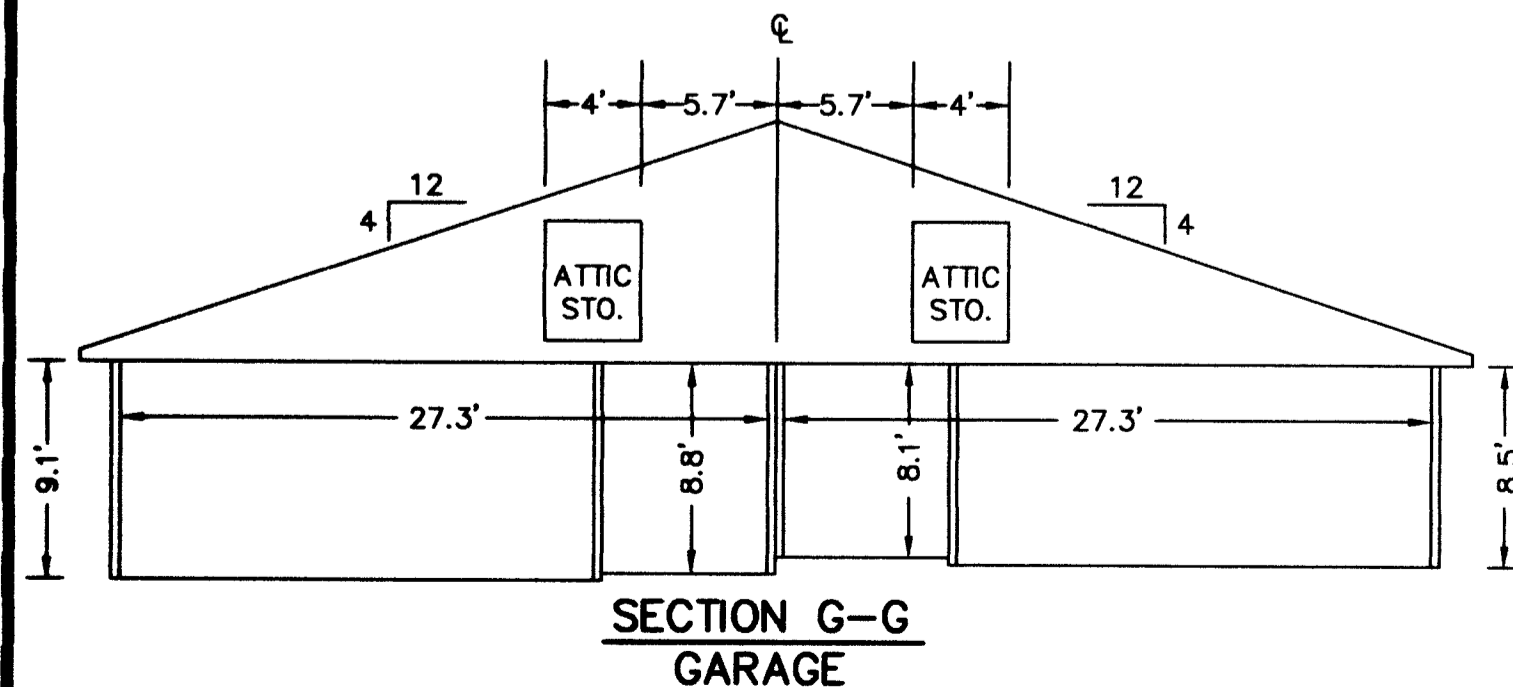

NOTES:
 1. ALL BUILDING DIMENSIONS SHOWN HEREON ARE INTERIOR DIMENSIONS AND ARE IN FEET.

APPROVED:
 YORK COUNTY BOARD OF SUPERVISORS
 BY: *Al Madalena* DATE: *5/14/10*
 PLAT APPROVING AGENT

STATE OF VIRGINIA
 COUNTY OF YORK
 IN THE CLERK'S OFFICE OF THE CIRCUIT COURT FOR
 THE COUNTY OF YORK-POQUOSON, VIRGINIA, THE
 14th DAY OF *May*, 2010, THIS PLAT
 WAS PRESENTED AND ADMITTED TO RECORD AS THE
 LAW DIRECTS AS INSTRUMENT NUMBER *100008010*

TESTE: *Lynn S. Mendibur*
 CLERK
 BY: *Gusa Brogden, D.C.*