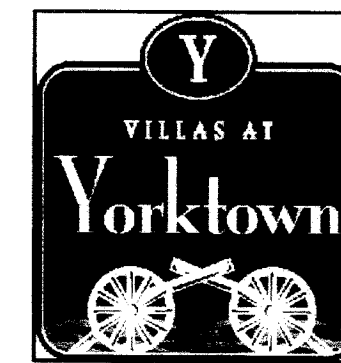
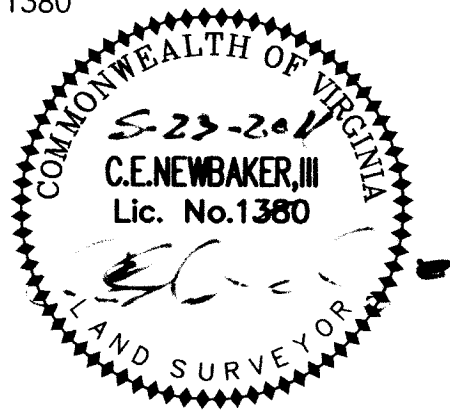


THE UNDERSIGNED CERTIFIES THAT THIS PLAN IS ACCURATE AND COMPLIES WITH THE PROVISIONS OF THE CODE OF VIRGINIA SECTION 55-79.58 (b) AND ALL UNITS DEPICTED HEREON HAVE BEEN SUBSTANTIALLY COMPLETED.

SIGNED: C.E. NEWBAKER, III DATE: 5-23-2011  
 C.E. NEWBAKER, III L.S.# 1380

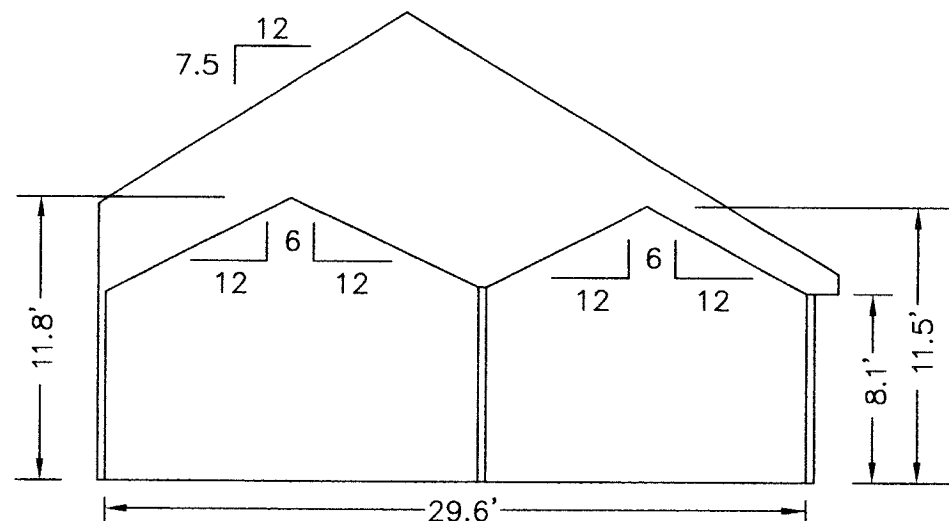


**EXHIBIT "D"**  
**PLAN OF THE**  
*Villas at Yorktown*  
**A CONDOMINIUM**  
**PHASE XI**  
 NELSON DISTRICT - COUNTY OF YORK, VIRGINIA  
 APRIL 29, 2011


*C.E. Newbaker*  
 SURVEYING & PLANNING, INC.  
 P.O. BOX 1298  
 YORKTOWN, VA. 23692  
 PH#: 757-240-2562  
 FAX: 757-926-4880



SCALE: 1/8" = 1'  
**SHEET 6 OF 7**




**SECTION C-C**

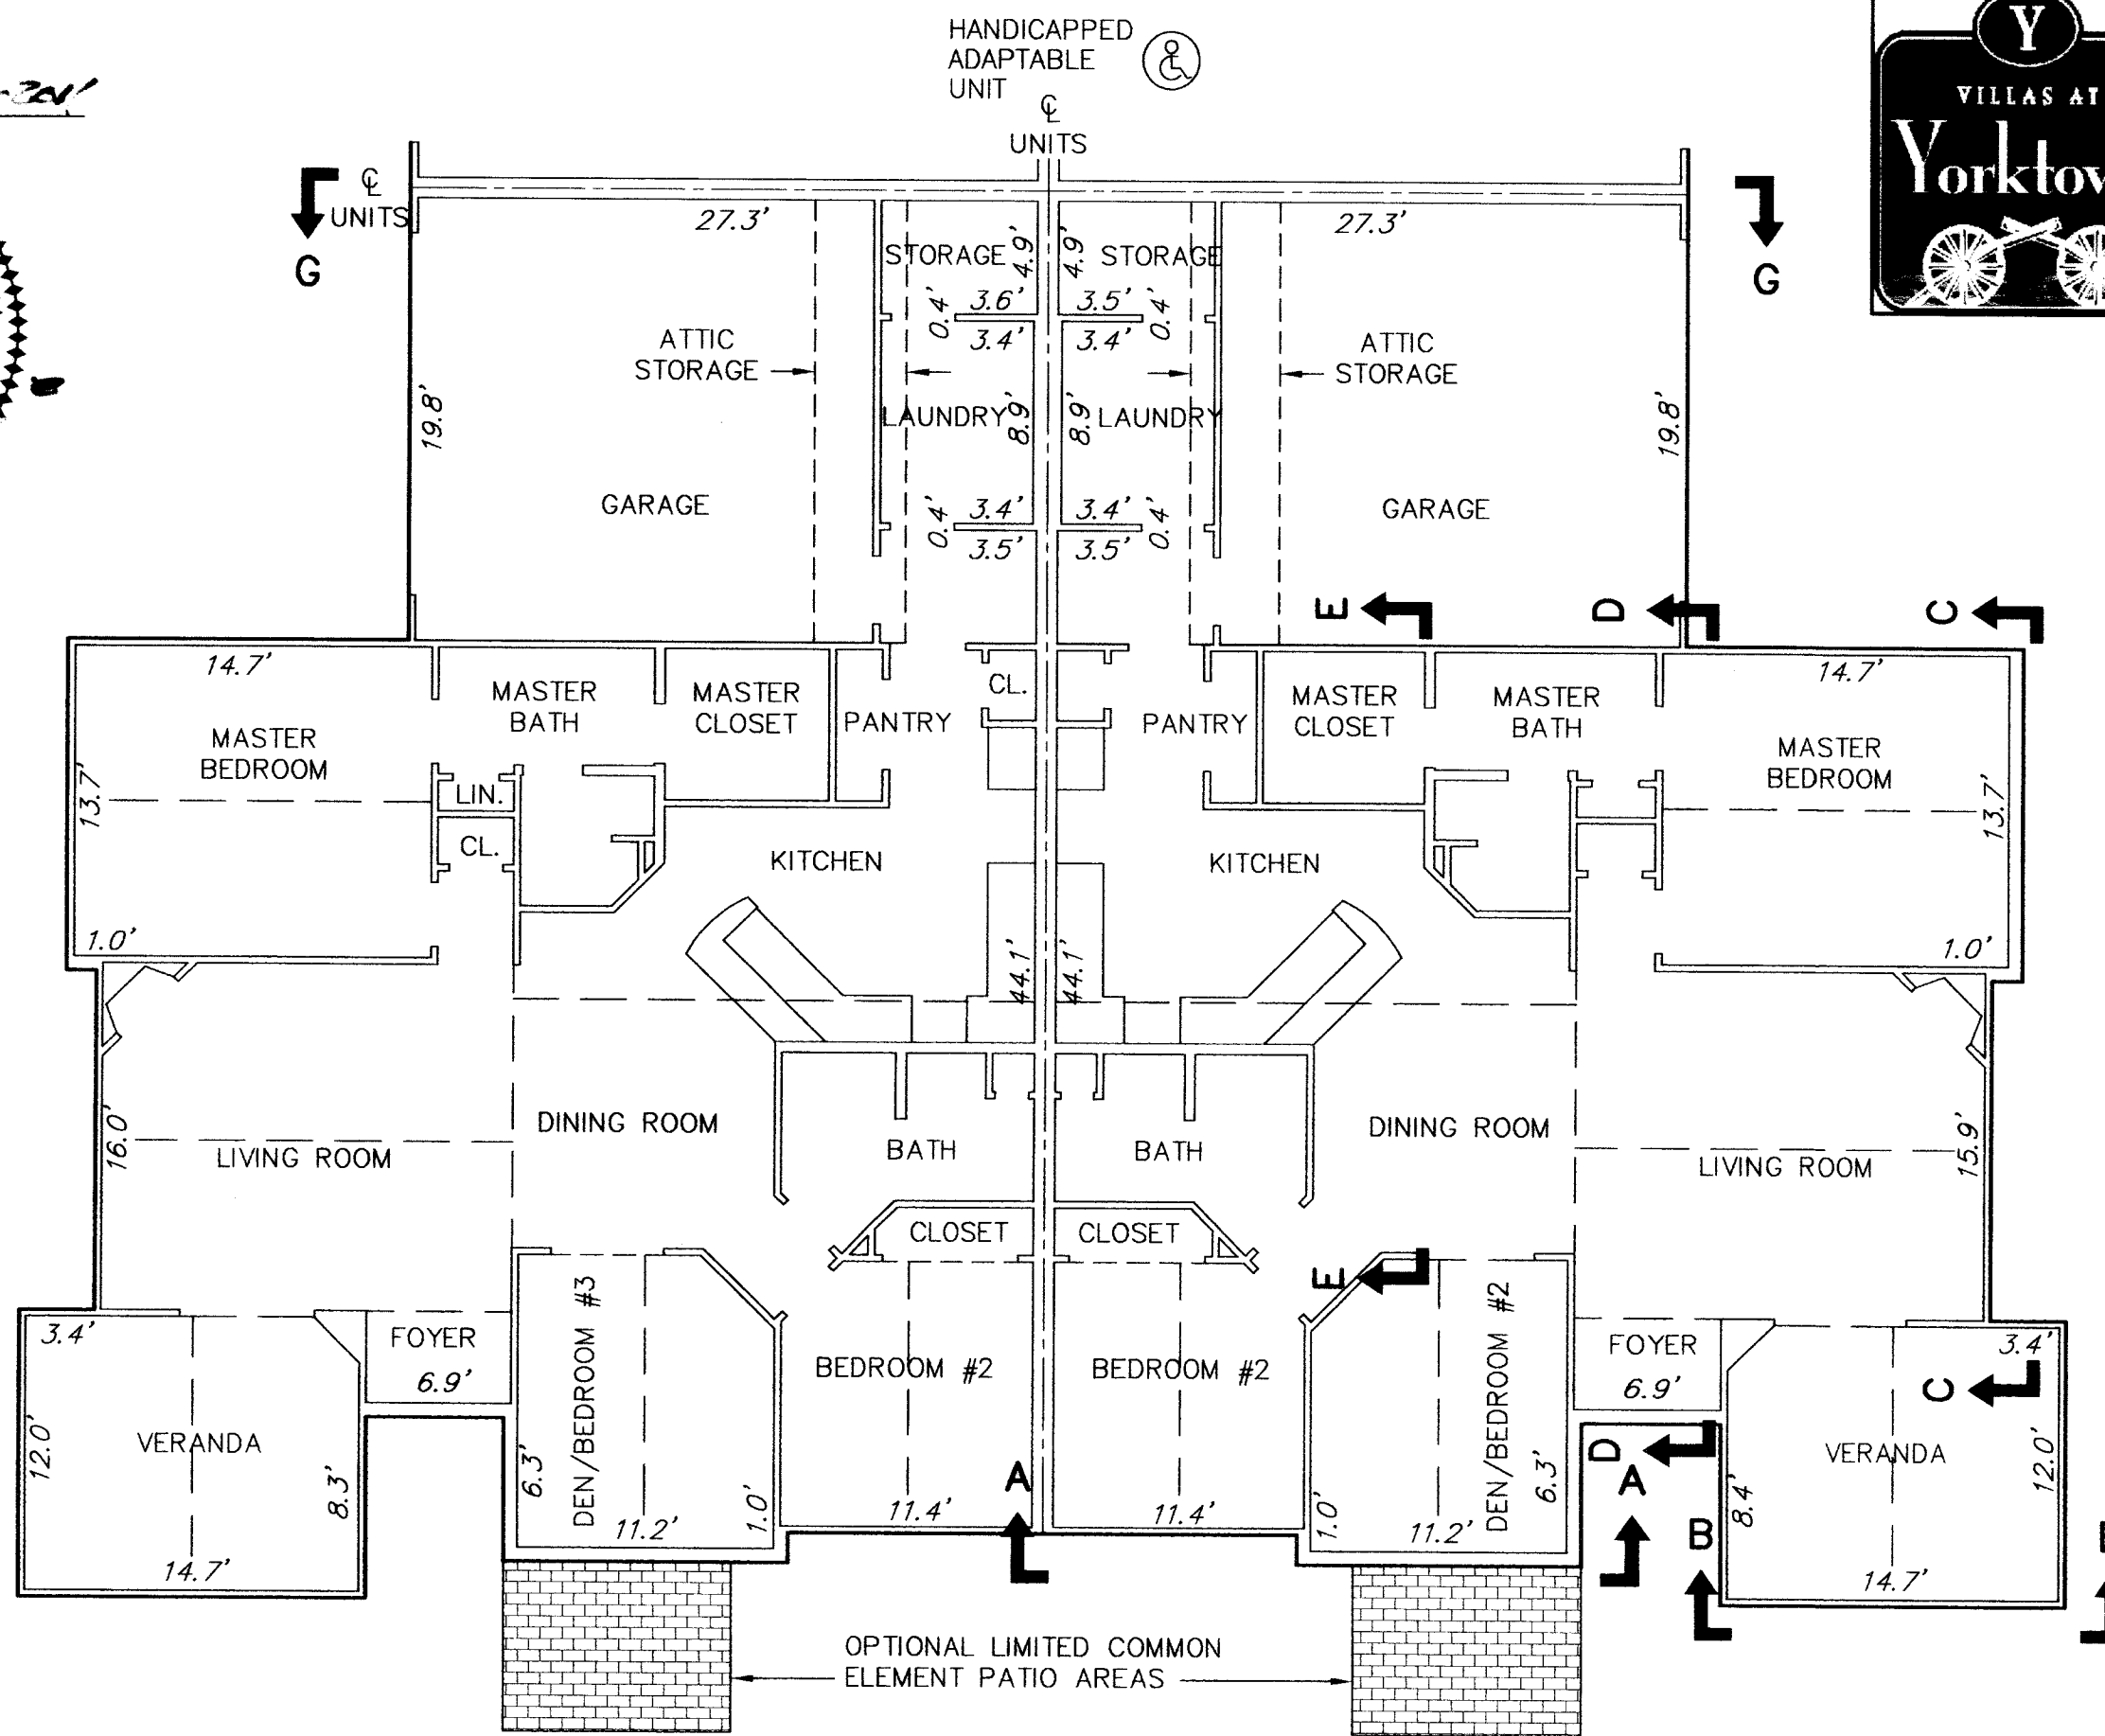


**BUILDING 9-4 CANTERBURY**  
**FLOOR PLAN**


**BUILDING 9-3 CANTERBURY**  
**FLOOR PLAN**

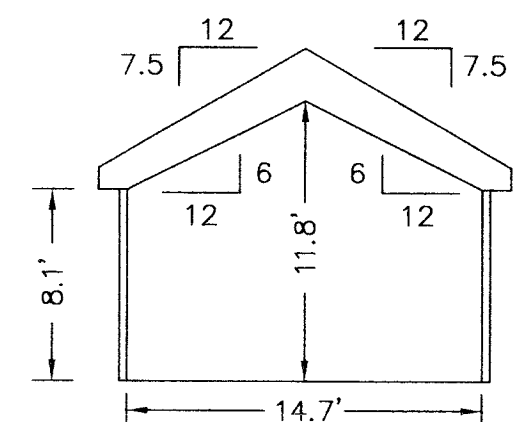


**SECTION B-B**  
**VERANDA**

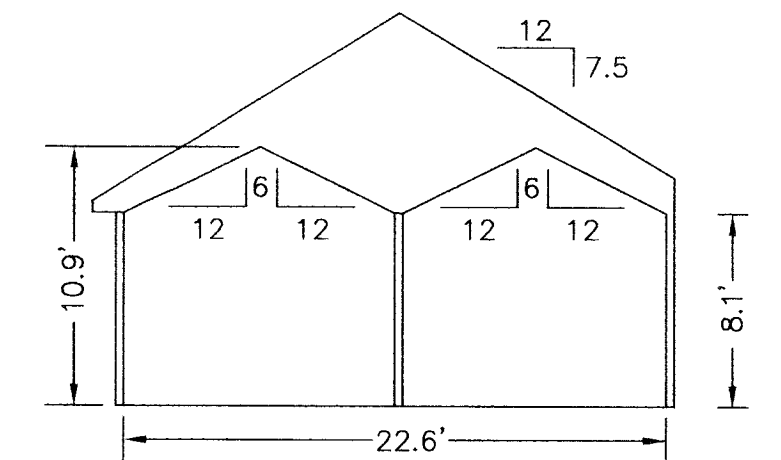


**SECTION A-A**

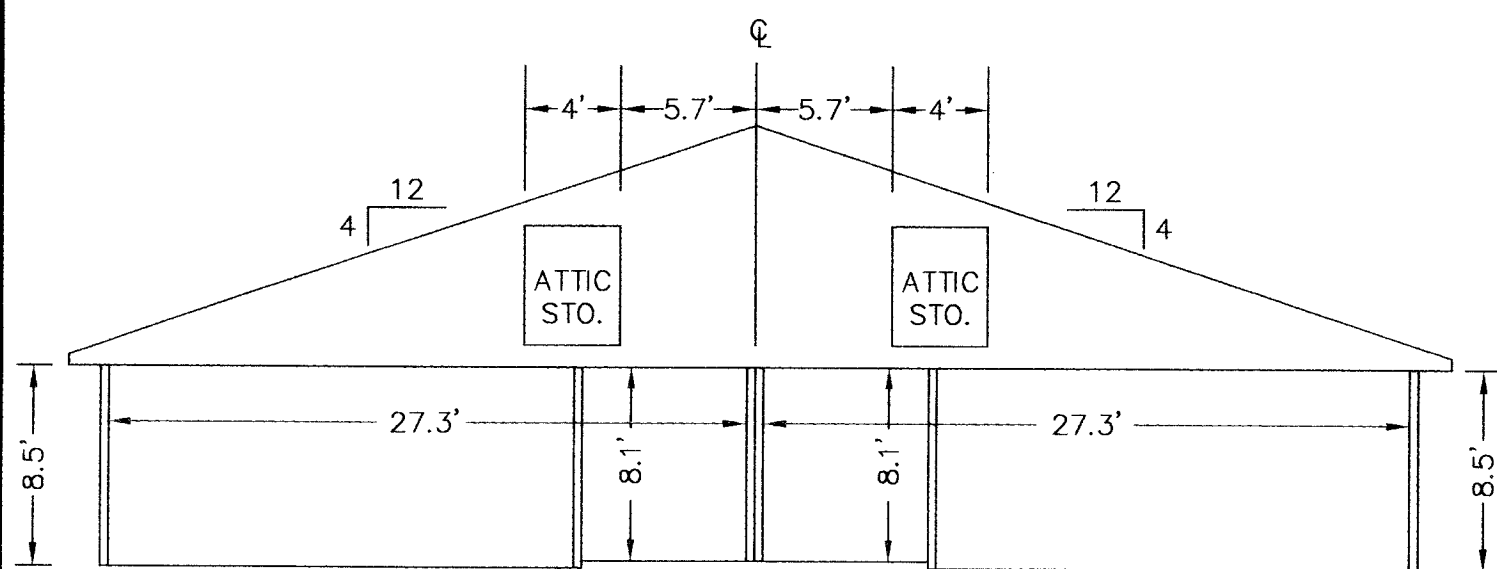

**SECTION G-G**  
**GARAGE**

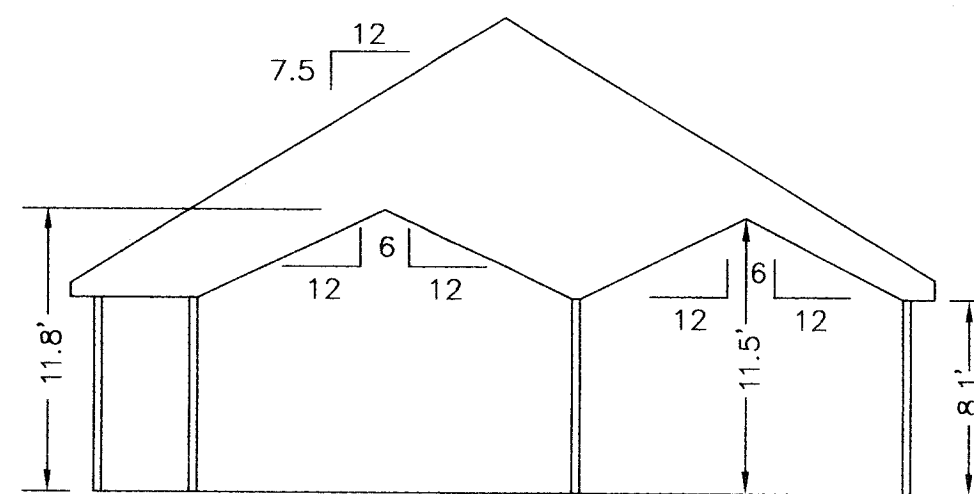

**SECTION D-D**

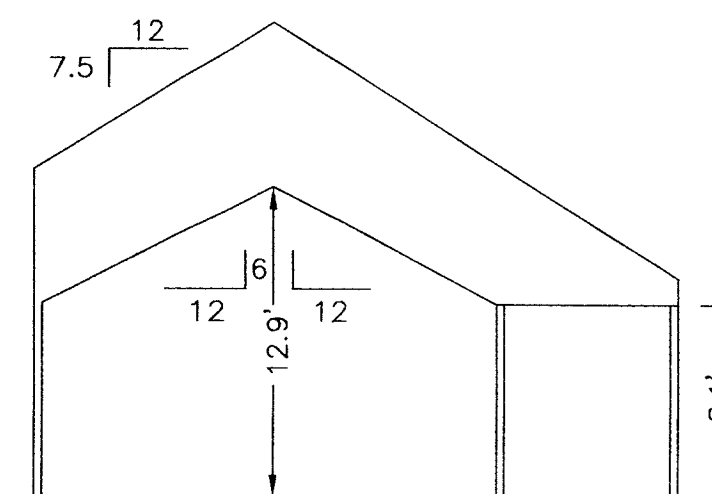

**SECTION E-E**

NOTES:  
 1. ALL BUILDING DIMENSIONS SHOWN HEREON ARE INTERIOR DIMENSIONS AND ARE IN FEET.

APPROVED:  
 YORK COUNTY BOARD OF SUPERVISORS  
 BY: Al A. Addeles DATE: 5/25/11  
 PLAT APPROVING AGENT

STATE OF VIRGINIA  
 COUNTY OF YORK  
 IN THE CLERK'S OFFICE OF THE CIRCUIT COURT FOR  
 THE COUNTY OF YORK-POQUOSON, VIRGINIA, THE  
24th DAY OF May, 2011, THIS PLAT  
 WAS PRESENTED AND ADMITTED TO RECORD AS THE  
 LAW DIRECTS AS INSTRUMENT NUMBER LR110008130

TESTE: Kenn S. Mendibur  
 CLERK

BY: Steve Proaden, D.C.