


DESIGN FEATURES RELATING TO CONSTRUCTION OR TO REGULATION AND CONTROL OF TRAFFIC MAY BE SUBJECT TO CHANGE AS DEEMED NECESSARY BY THE DEPARTMENT

REVISED	FHWA REGION	STATE	FEDERAL AID PROJECT	ROUTE	FILE PROJECT	SHEET NO.
04-7-02	3	VA.		105	0105-965-F02 RW-202,C-502	15

THESE PLANS ARE UNFINISHED AND UNAPPROVED AND ARE NOT TO BE USED FOR ANY TYPE OF CONSTRUCTION

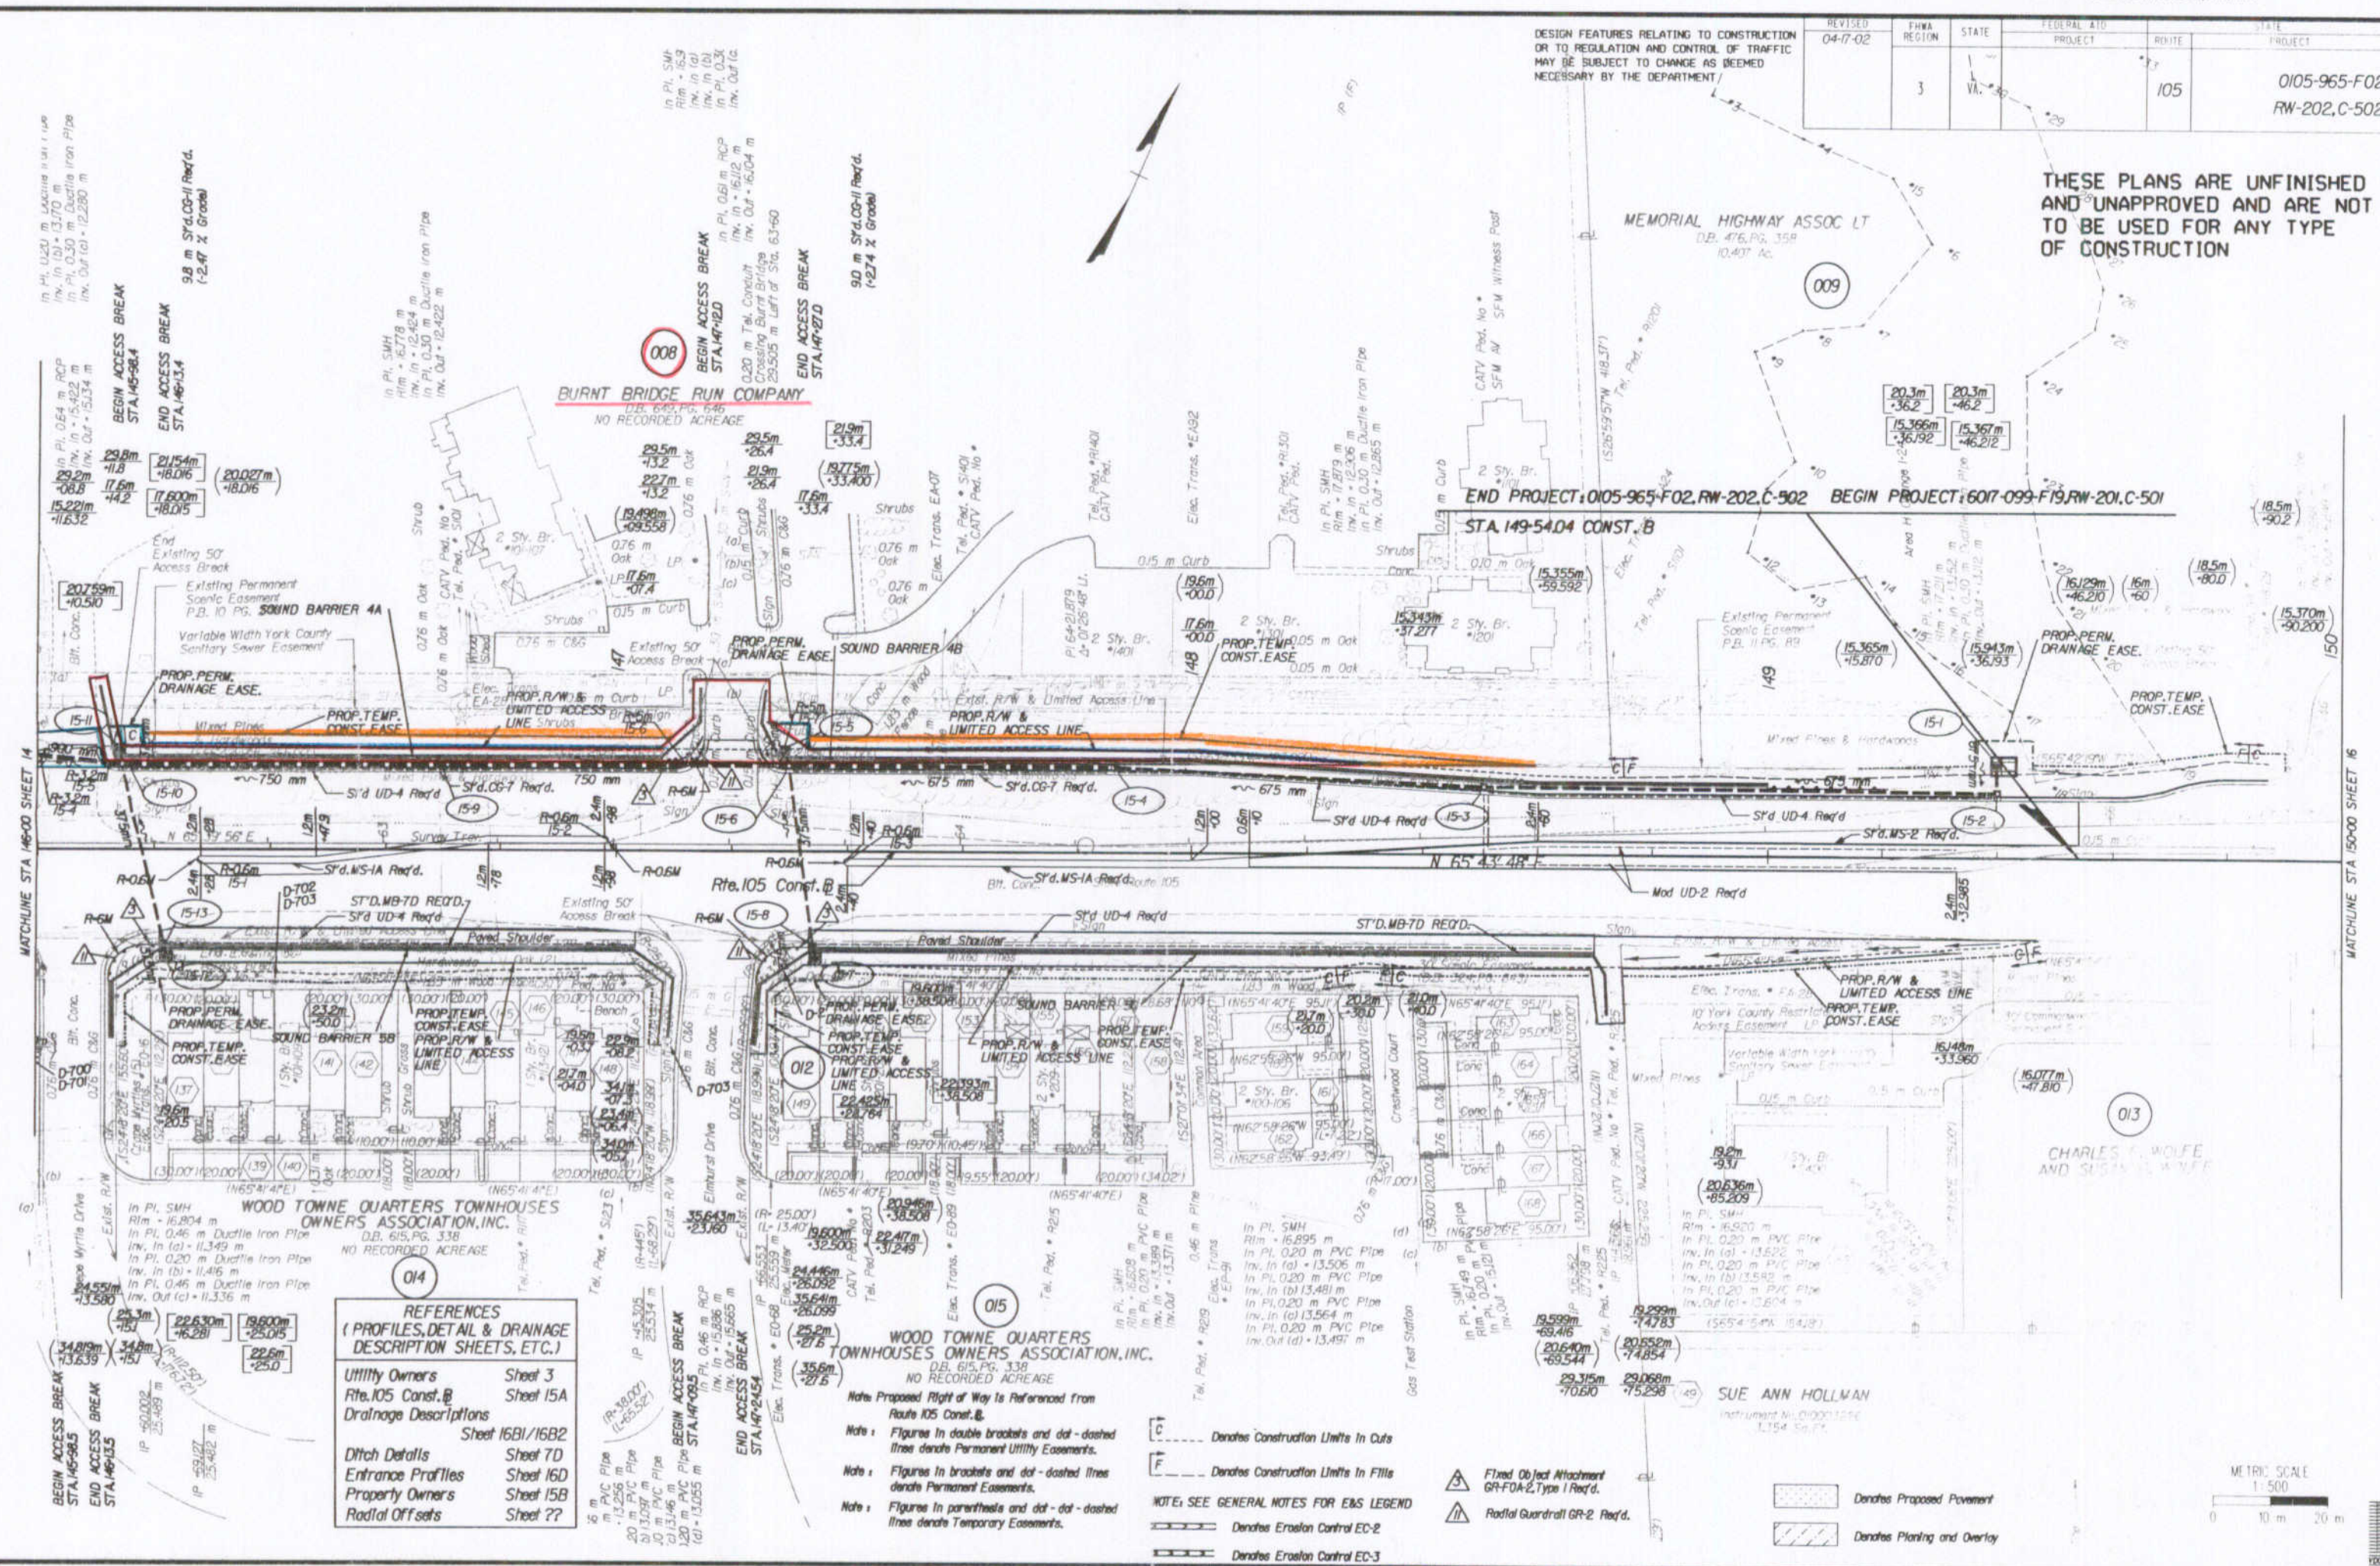

REFERENCES
(PROFILES, DETAIL & DRAINAGE DESCRIPTION SHEETS, ETC.)

Utility Owners	Sheet 3
Rte. 105 Const. B	Sheet 15A
Drainage Descriptions	Sheet 16B1/16B2
Ditch Details	Sheet 7D
Entrance Profiles	Sheet 16D
Property Owners	Sheet 15B
Radial Off sets	Sheet ??

WOOD TOWNE QUARTERS TOWNHOUSES OWNERS ASSOCIATION, INC.
D.B. 615, PG. 338
NO RECORDED ACREAGE

Note Proposed Right of Way is Referenced from Route 105 Const. B.
Note: Figures in double brackets and dot-dashed lines denote Permanent Utility Easements.
Note: Figures in brackets and dot-dashed lines denote Permanent Easements.
Note: Figures in parenthesis and dot-dot-dashed lines denote Temporary Easements.

- Denotes Construction Limits In Cuts
- Denotes Construction Limits In Fills
- Fixed Object Attachment GR-FOA-2 Type 1 Ref'd.
- Radial Guardrail GR-2 Ref'd.
- Denotes Erosion Control EC-2
- Denotes Erosion Control EC-3

- Denotes Proposed Pavement
- Denotes Planting and Overlay



SURVEYED BY: WOODBERT, 10/21/95-295
 SUPERVISED BY: SUDHA WIGGANS, P.E., (804) 786-2554
 DESIGNED BY: J.T. (804) 322-2900
 CAD OPERATOR: [Name]
 REVISED BY: [Name]