


THE UNDERSIGNED CERTIFIES THAT THIS PLAN IS ACCURATE AND COMPLIES WITH THE PROVISIONS OF THE CODE OF VIRGINIA SECTION 55-79.58 (b) AND ALL UNITS DEPICTED HEREON HAVE BEEN SUBSTANTIALLY COMPLETED.

SIGNED: C.E. NEWBAKER, III L.S.# 1380 DATE: _____

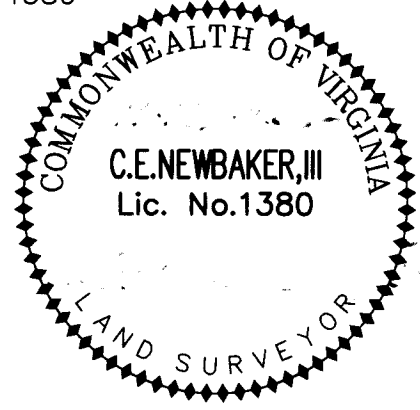

HANDICAPPED ADAPTABLE UNIT

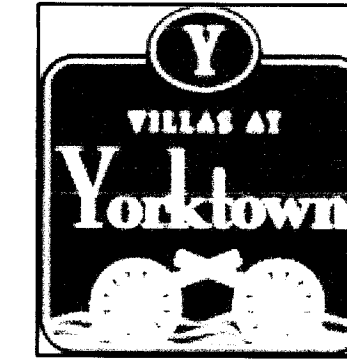



EXHIBIT "D"
PLAN OF THE
Villas at Yorktown
A CONDOMINIUM
PHASE XIII

NELSON DISTRICT - COUNTY OF YORK, VIRGINIA
NOVEMBER 1, 2012

C.E. Newbaker
SURVEYING & PLANNING, INC.
P.O. BOX 1298
YORKTOWN, VA. 23692
PH#: 757-240-2562
FAX: 757-926-4880




SCALE: 1/8" = 1'
SHEET 5 OF 7

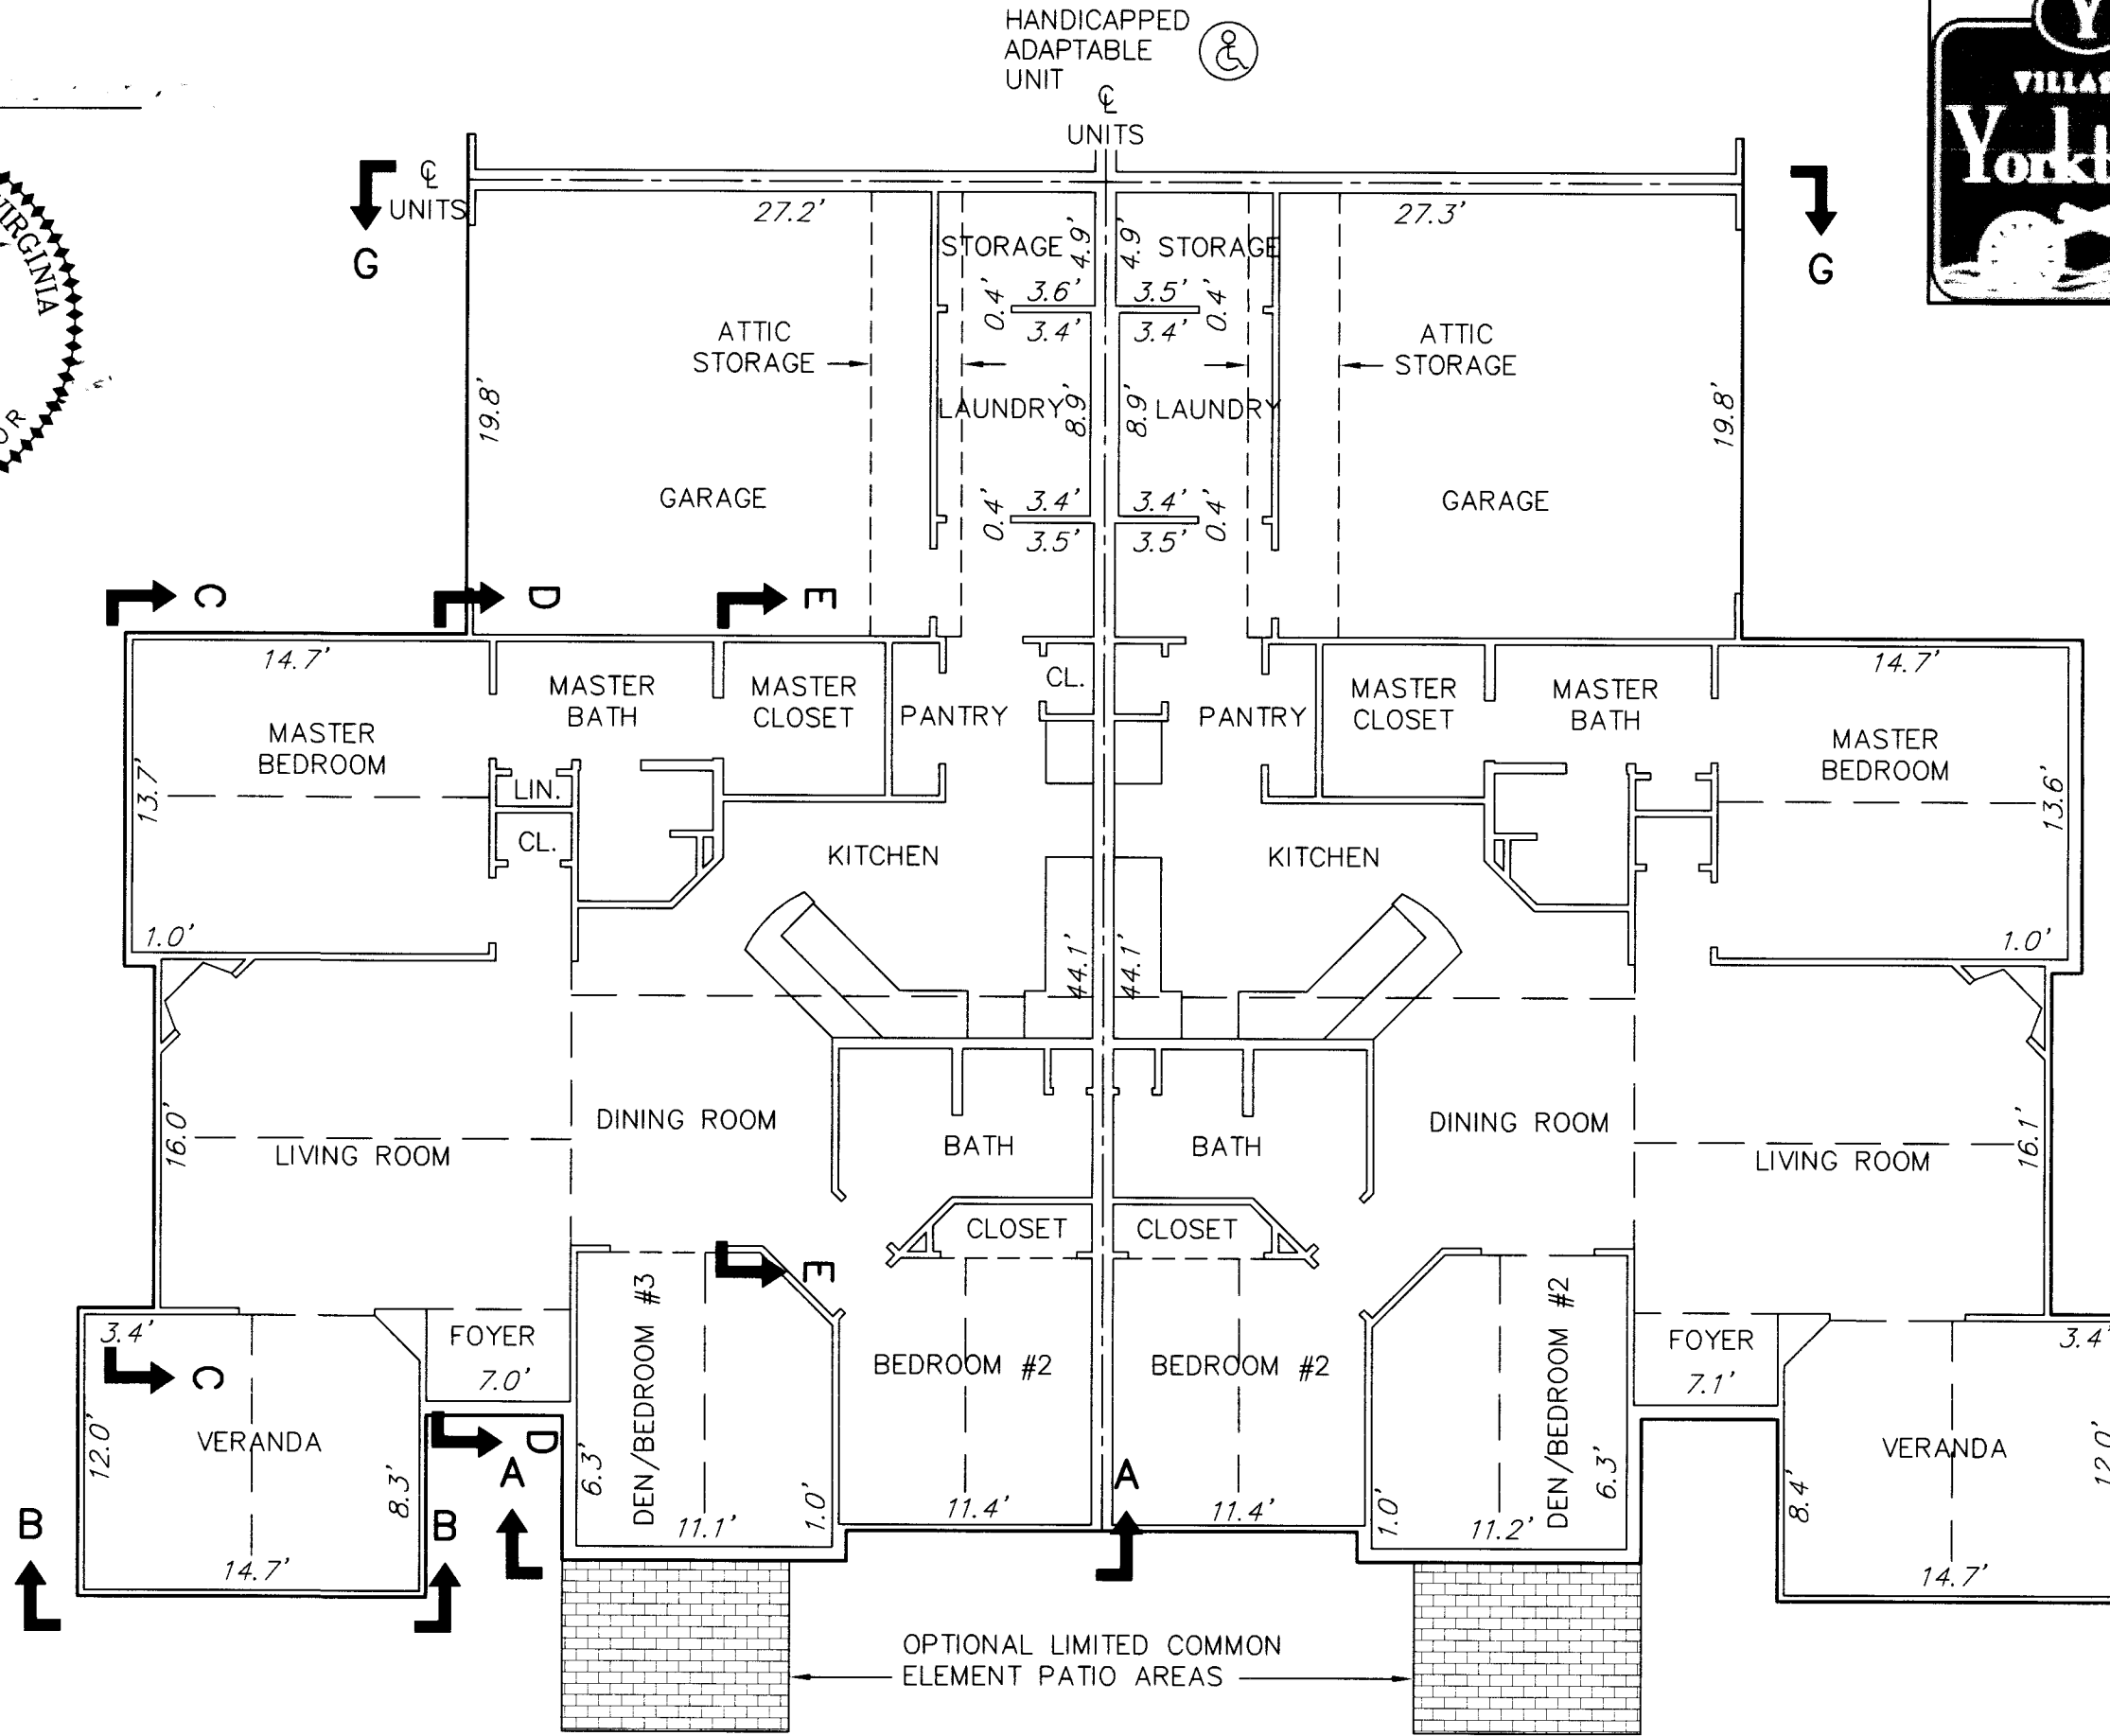


BUILDING 18-2 CANTERBURY
FLOOR PLAN


BUILDING 18-1 CANTERBURY
FLOOR PLAN

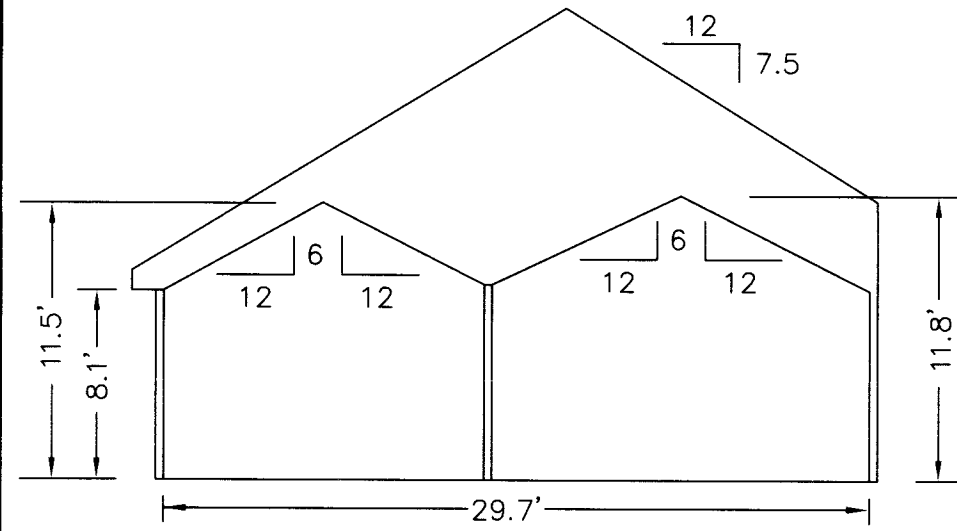


SECTION C-C

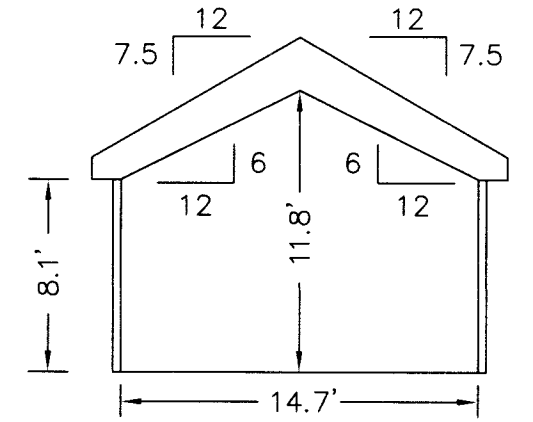


SECTION B-B
VERANDA

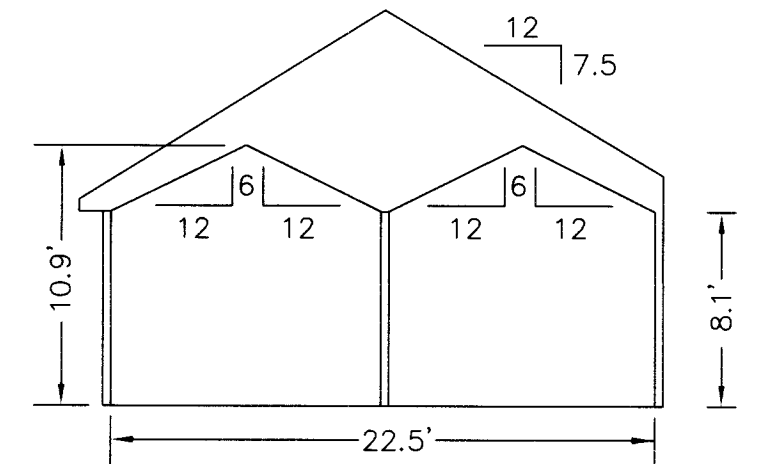


SECTION A-A

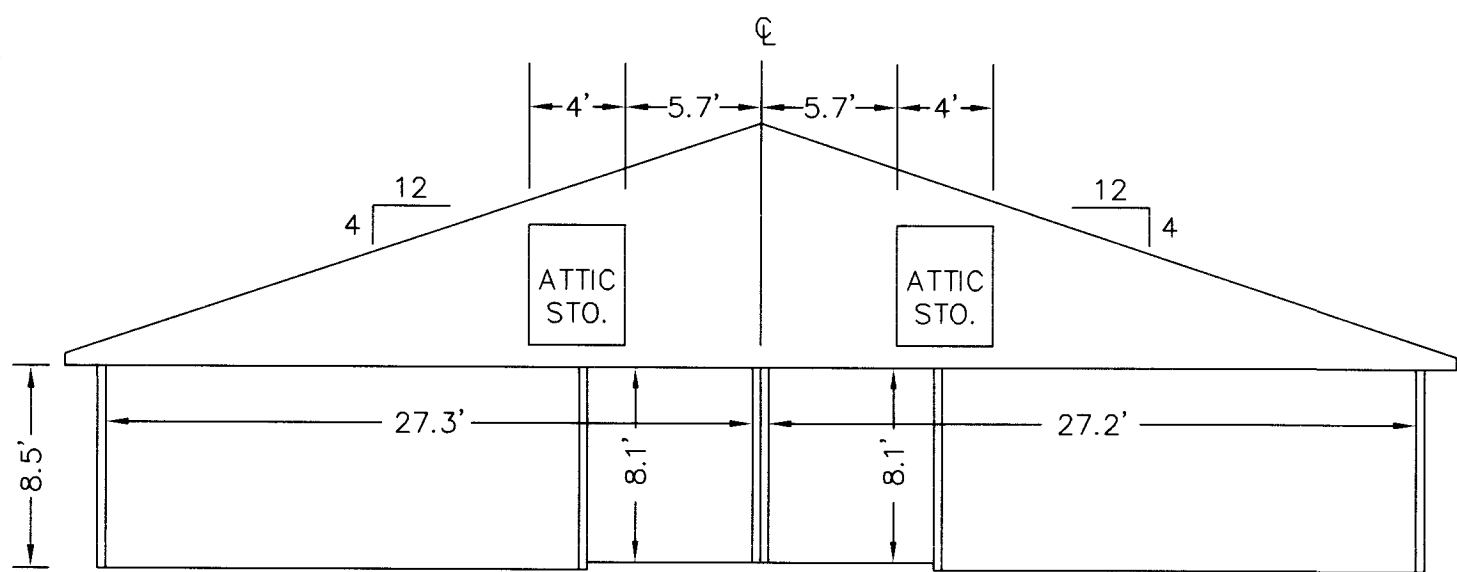

SECTION G-G
GARAGE

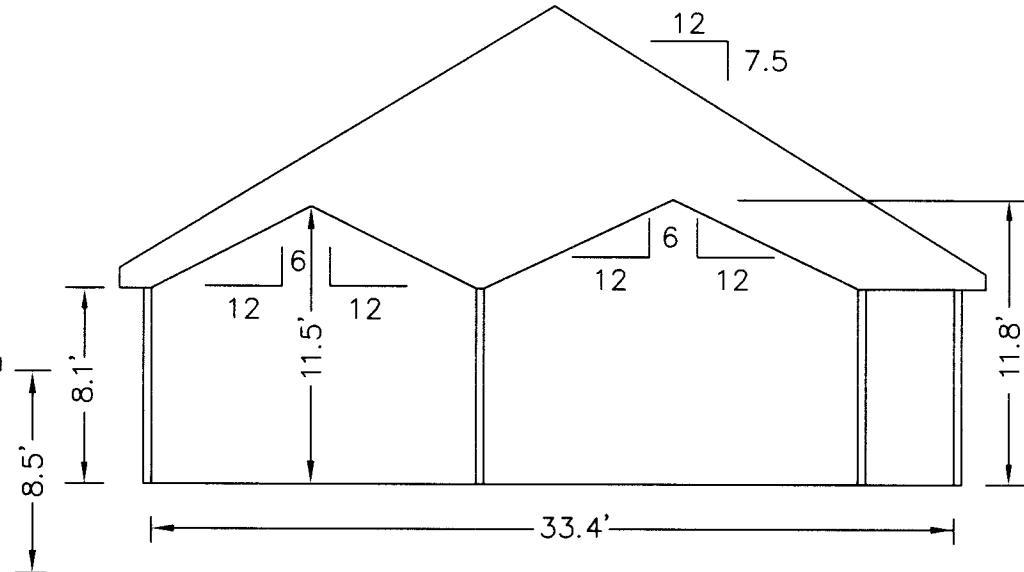

SECTION D-D

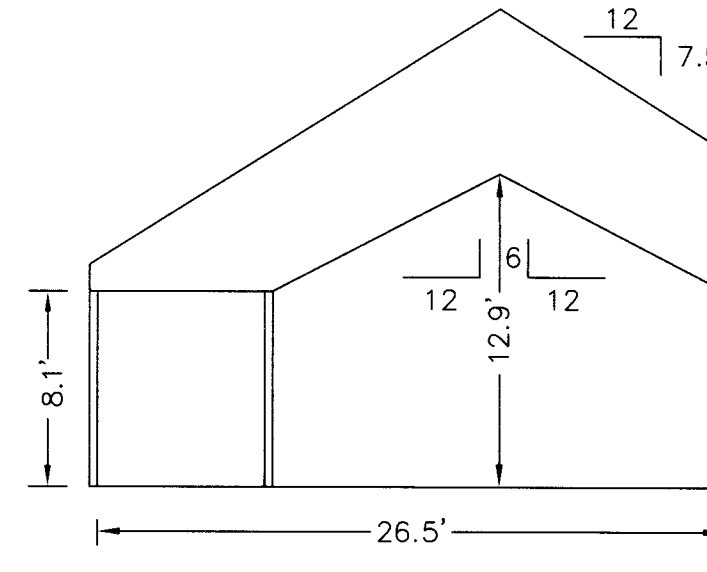

SECTION E-E

NOTES:
1. ALL BUILDING DIMENSIONS SHOWN HEREON ARE INTERIOR DIMENSIONS AND ARE IN FEET.

APPROVED:
YORK COUNTY BOARD OF SUPERVISORS
BY: M. Madalena DATE: 11/14/12
PLAT APPROVING AGENT

STATE OF VIRGINIA
COUNTY OF YORK
IN THE CLERK'S OFFICE OF THE CIRCUIT COURT FOR THE COUNTY OF YORK-POQUOSON, VIRGINIA, THE 16th DAY OF November, 2012, THIS PLAT WAS PRESENTED AND ADMITTED TO RECORD AS THE LAW DIRECTS AS INSTRUMENT NUMBER 120020200 9:50am.

TESTE: Kyan S. Mendibur CLERK
BY: Lisa Broyles, D.C.

2012 NOV 16 AM 9:52

129CondoPlats