



794+93.85-801+45.1

801+45.11-816+85.1

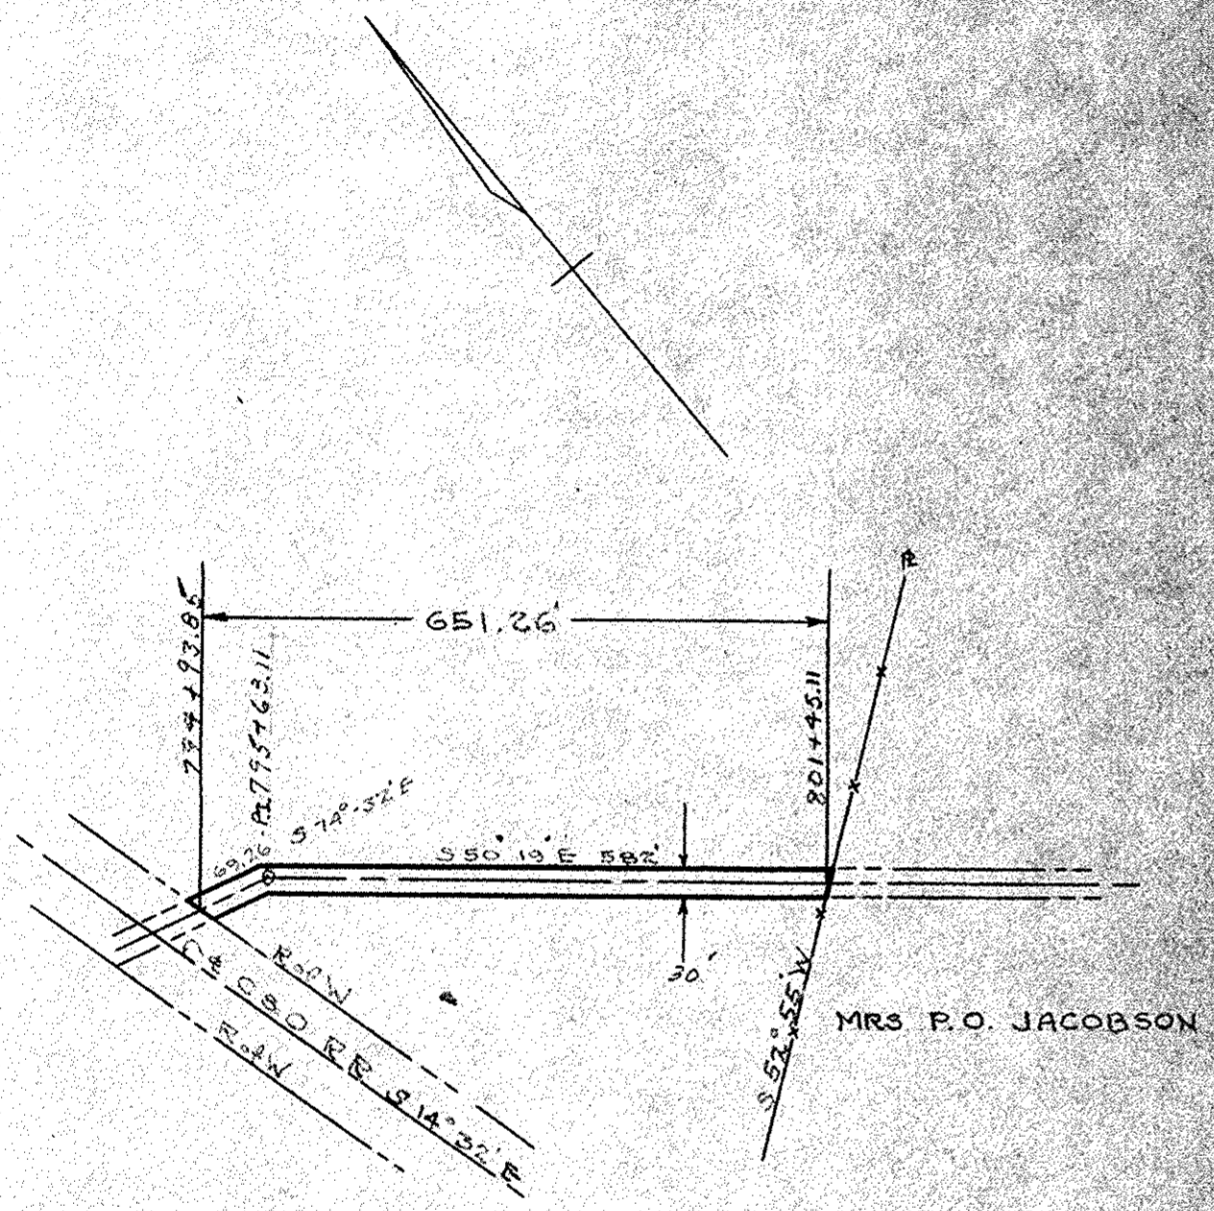

FEDERAL WORKS AGENCY  
 Docket No. Va. 44  
 CHICKAHOMINY RIVER WATER SUPPLY FOR  
 NEWPORT NEWS, VA.  
 Plan of Water Line Easement acquired from  
 W.L. VAN AUDDALL  
 District County State  
 BRUTON YORK Va.  
 NEWSOM & ALDRICH  
 ENGINEER - CONSULTANTS  
 Scale: 1" = 200'  
 PARCEL NO. 69

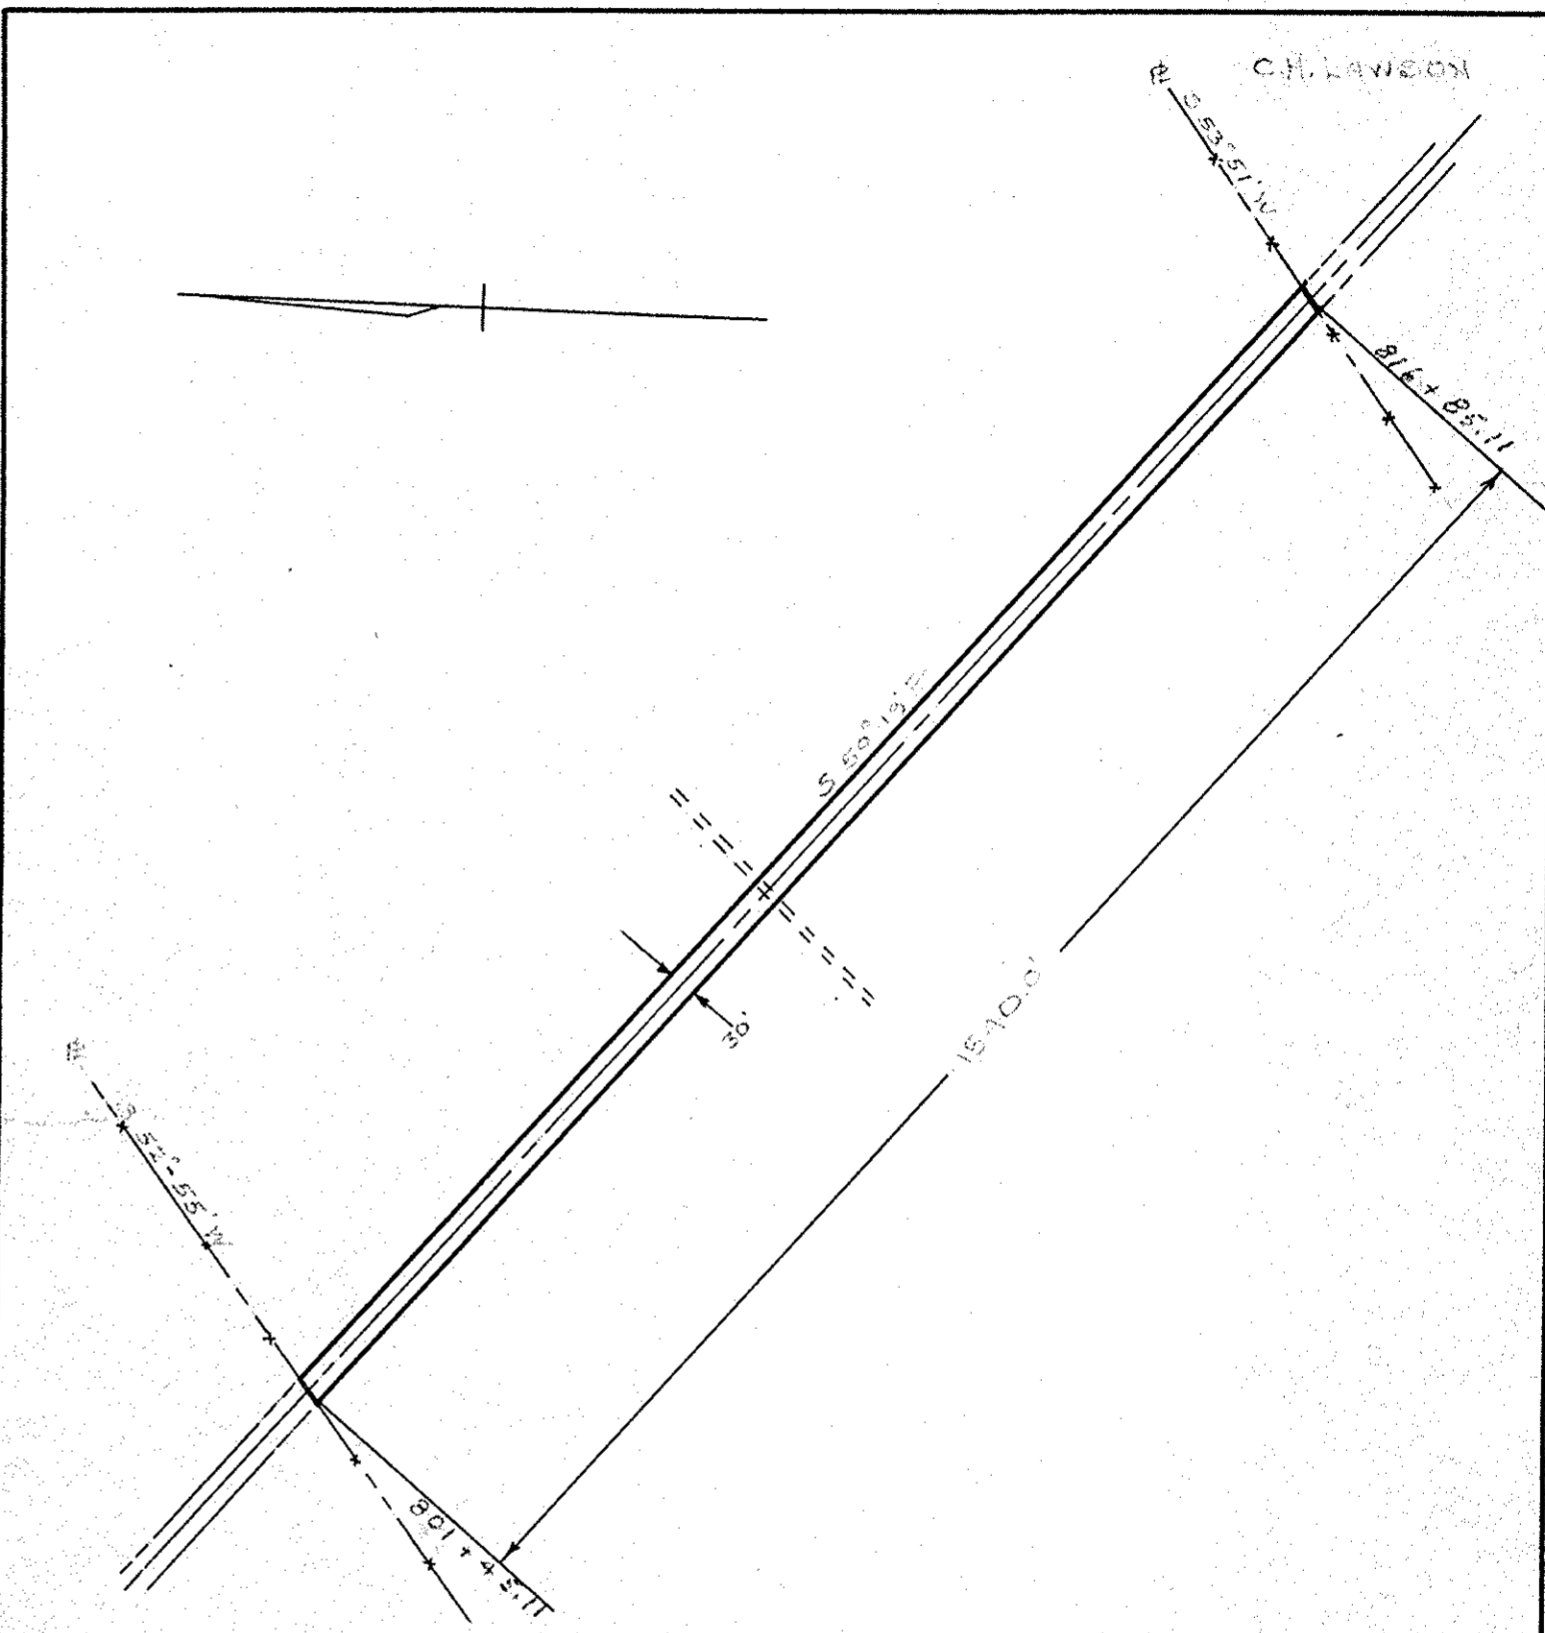

FEDERAL WORKS AGENCY  
 Docket No. Va. 44  
 CHICKAHOMINY RIVER WATER SUPPLY FOR  
 NEWPORT NEWS, VA.  
 Plan of Water Line Easement acquired from  
 MRS. P. O. JACOBSON  
 District County State  
 BRUTON YORK Va.  
 NEWSOM & ALDRICH  
 ENGINEER - CONSULTANTS  
 Scale: 1" = 200'  
 PARCEL NO. 70