


T.J. Hundley

Mrs. Willie Lee Tennant

FEDERAL WORKS AGENCY  
 Docket No. Va. 44-907  
 CHICKAHOMINY RIVER WATER SUPPLY FOR  
 NEWPORT NEWS, VA.  
 Plan of Water Line Easement acquired from  
**VIRGINIA STATE HIGHWAY Rt. #175**  
 District County State  
 Grafton York Va.  
 NEWSOM & ALDRICH  
 ENGINEER - CONSULTANTS  
 Scale: 1" = 200'  
 May, 1942  
**PARCEL NO. 96**

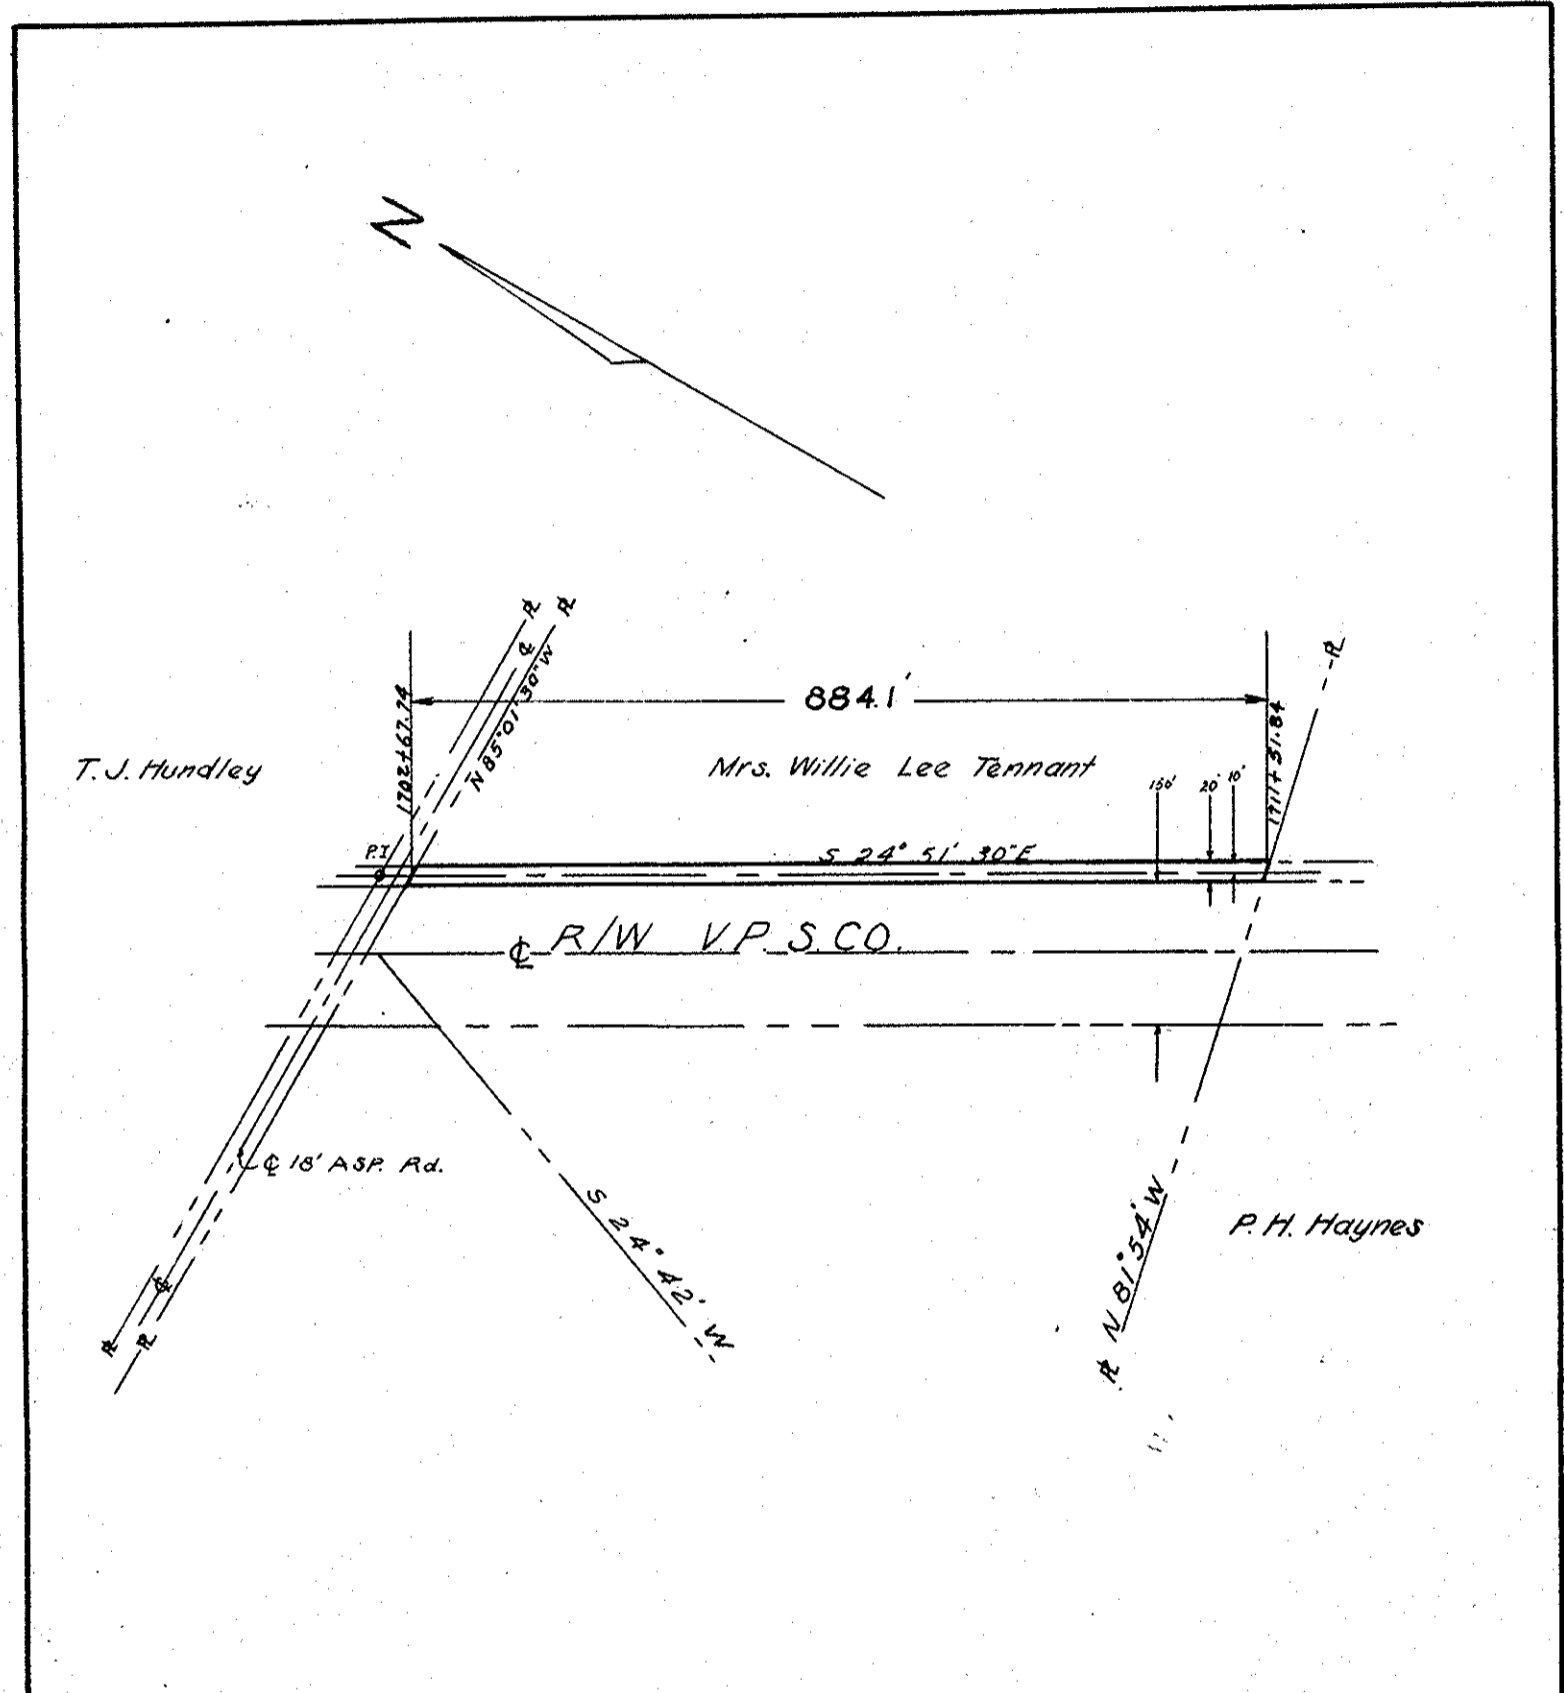

T.J. Hundley

Mrs. Willie Lee Tennant

P. H. Haynes

FEDERAL WORKS AGENCY  
 Docket No. Va. 44-907  
 CHICKAHOMINY RIVER WATER SUPPLY FOR  
 NEWPORT NEWS, VA.  
 Plan of Water Line Easement acquired from  
**MRS. WILLIE LEE TENNANT**  
 District County State  
 Grafton York Va.  
 NEWSOM & ALDRICH  
 ENGINEER - CONSULTANTS  
 Scale: 1" = 200'  
 May, 1942  
**PARCEL NO. 97**