


Schedule "B"

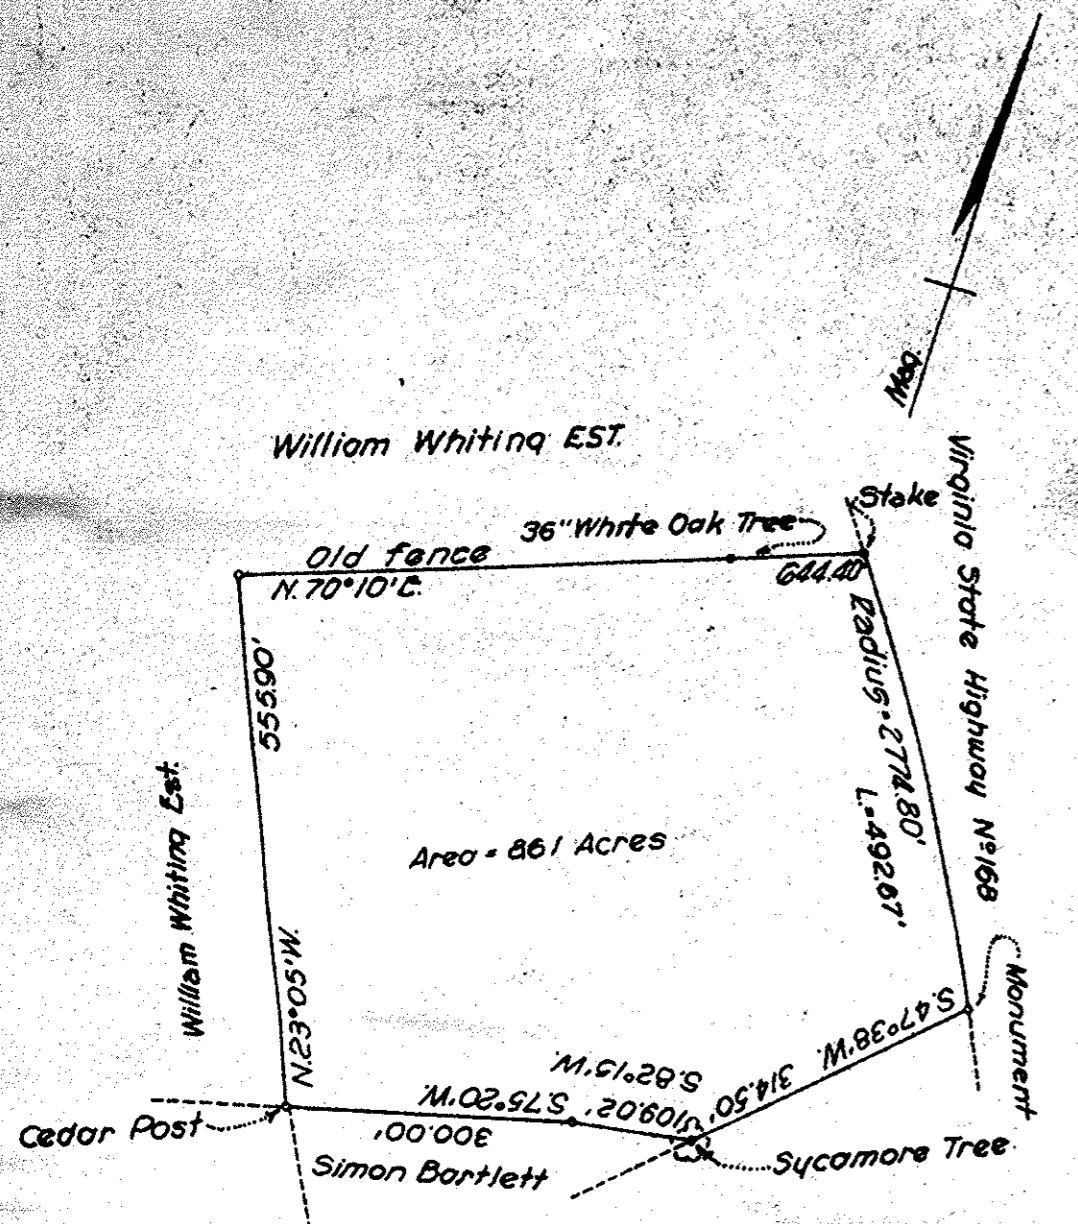


Sheet 7 of 35 Sheets

FEDERAL WORKS AGENCY
 Docket No. Va. 44-907
 CHICKAHOMINY RIVER WATER SUPPLY FOR
 NEWPORT NEWS, VA.
 Plan of Property to be acquired from
WM. LEWIS PALMER
 District County State
 Bruton York Va.
 NEWSOM & ALDRICH
 ENGINEER - CONSULTANTS
 Scale: 1" = 200'
 PARCEL NO. 11
 Feb. 1943



Schedule "B"

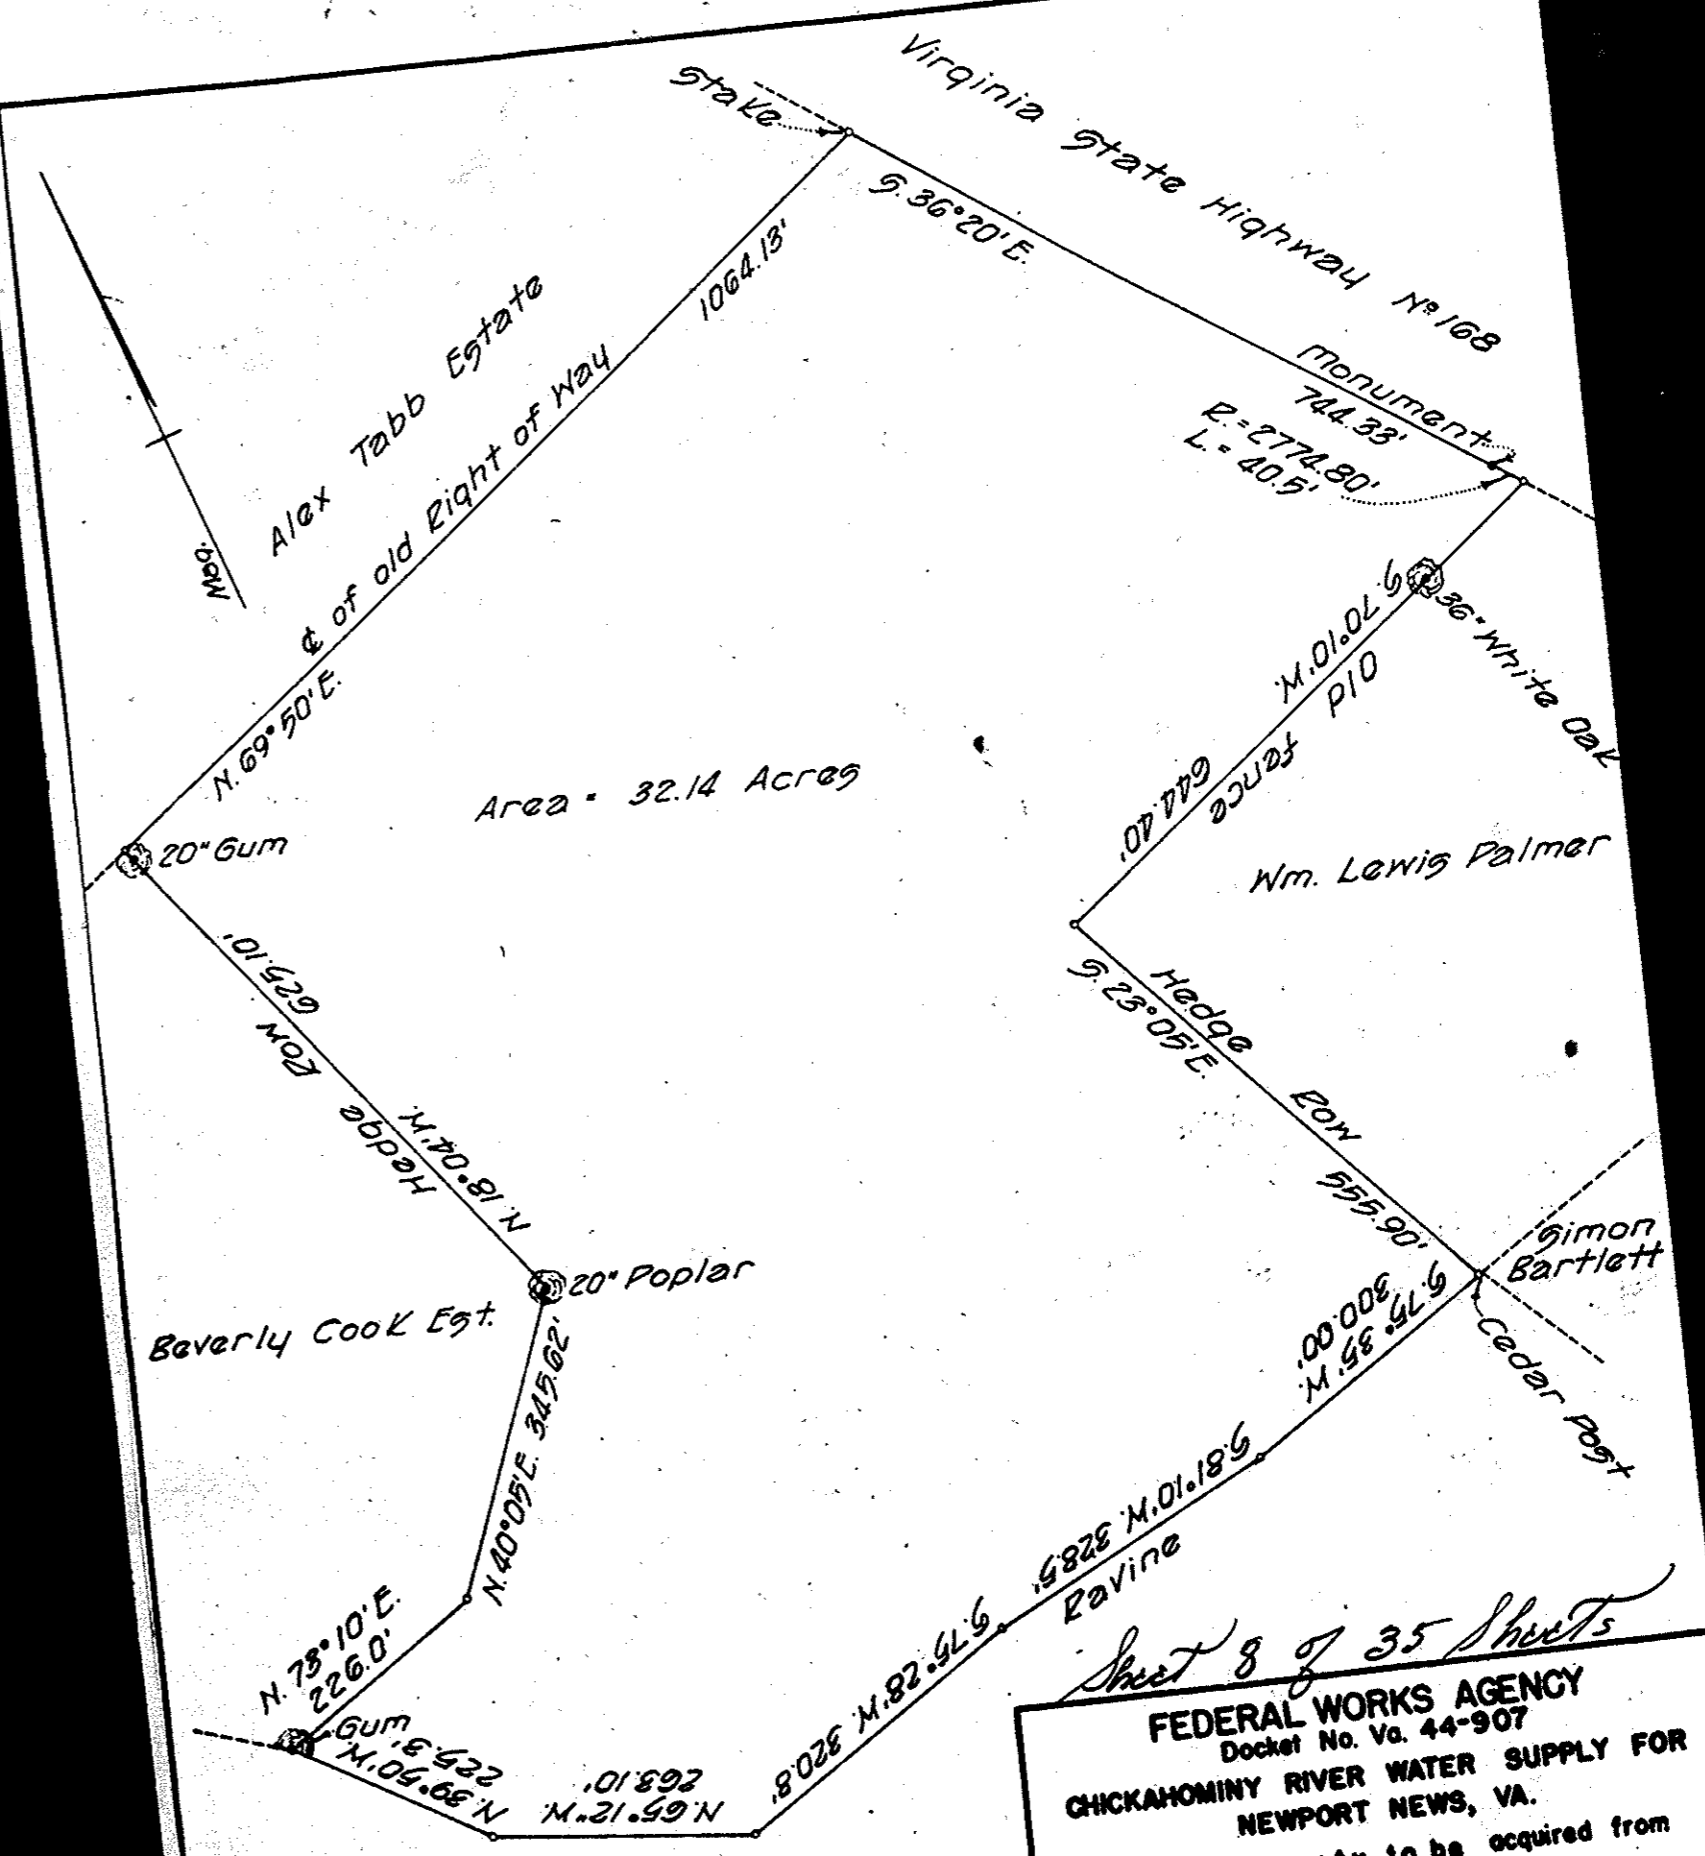

Sheet 8 of 35 Sheets

FEDERAL WORKS AGENCY
 Docket No. Va. 44-907
 CHICKAHOMINY RIVER WATER SUPPLY FOR
 NEWPORT NEWS, VA.
 Plan of Property to be acquired from
WILLIAM WHITING EST.
 District County State
 Bruton York Va.
 NEWSOM & ALDRICH
 ENGINEER - CONSULTANTS
 Scale: 1" = 200'
 PARCEL NO. 12
 Feb. 1943