
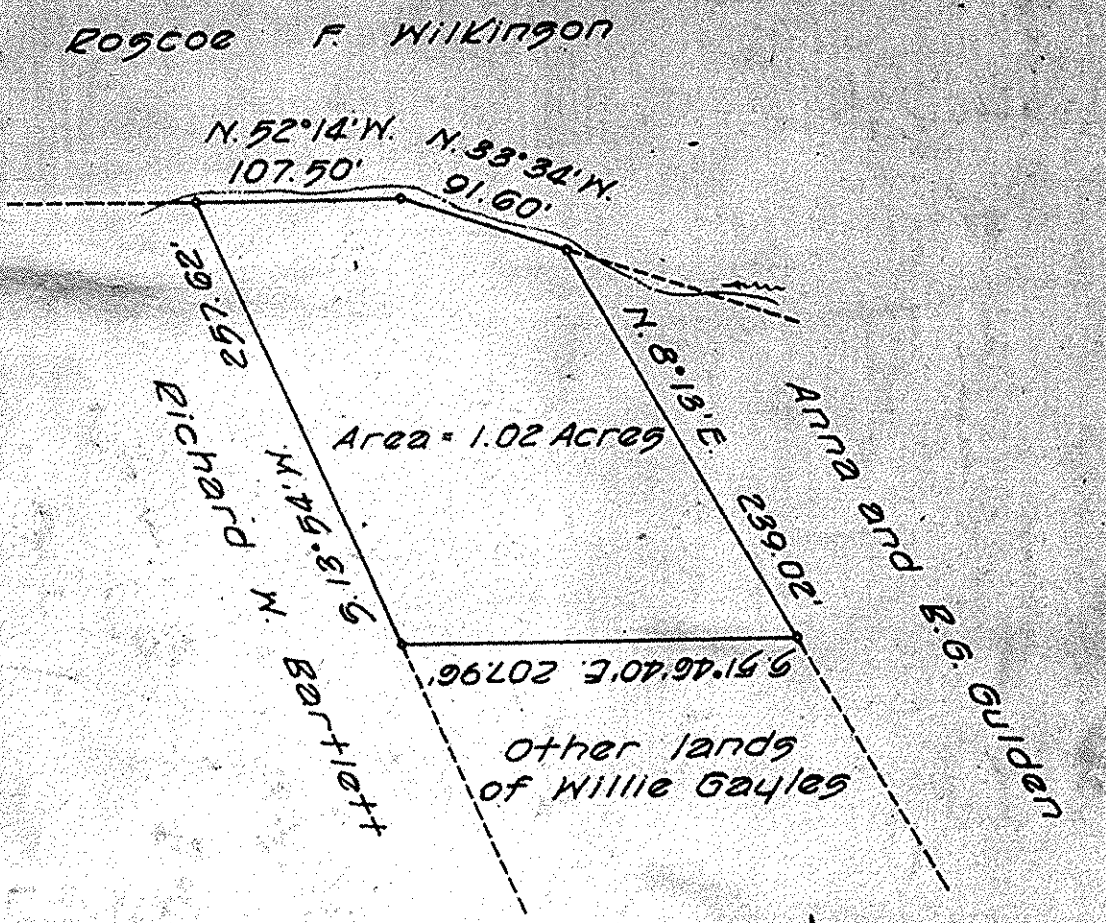


833 84

833 84

Schedule "B"

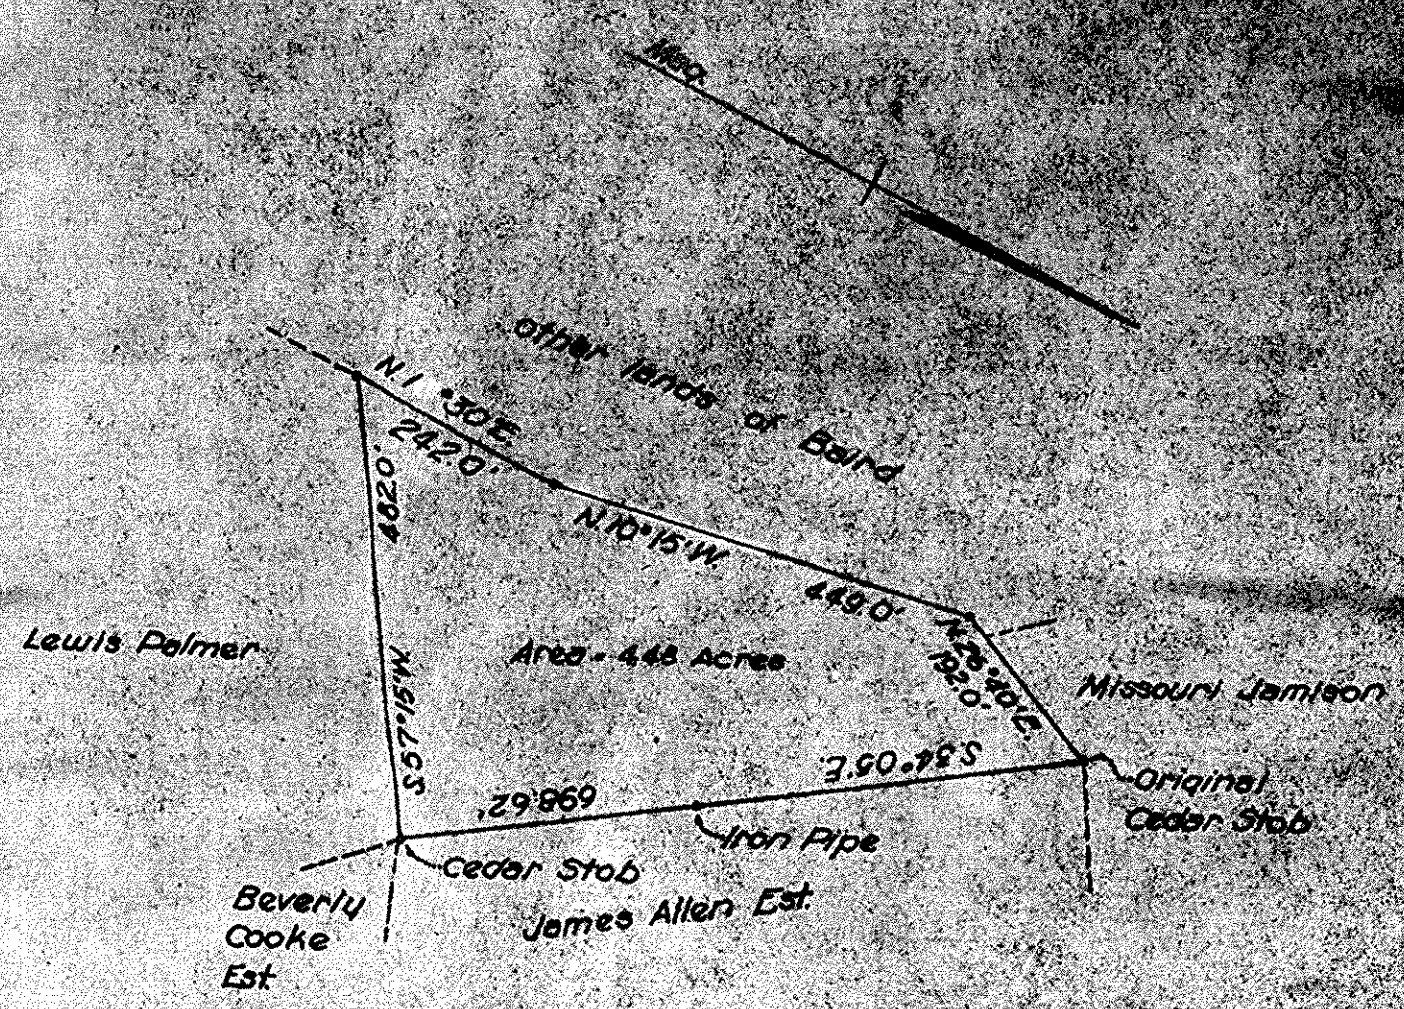

*Sheet 23 of 35 Sheets*

**FEDERAL WORKS AGENCY**  
 Docket No. Va. 44-907  
**CHICKAHOMINY RIVER WATER SUPPLY FOR NEWPORT NEWS, VA.**  
 Plan of Property to be acquired from

**C. W. BAIRD**

|          |        |       |
|----------|--------|-------|
| District | County | State |
| Bruton   | York   | Va.   |

**NEWSOM & ALDRICH**  
 ENGINEER - CONSULTANTS

Scale: 1" = 200' Feb. 1943  
**PARCEL NO. 34**

*Sheet 24 of 35 Sheets*

**FEDERAL WORKS AGENCY**  
 Docket No. Va. 44-907  
**CHICKAHOMINY RIVER WATER SUPPLY FOR NEWPORT NEWS, VA.**  
 Plan of Property to be acquired from

**WILLIE GAYLES**

|          |        |       |
|----------|--------|-------|
| District | County | State |
| Bruton   | York   | Va.   |

**NEWSOM & ALDRICH**  
 ENGINEER - CONSULTANTS

Scale: 1" = 100' Feb. 1943  
**PARCEL NO. 35A**

