


SURVEYED BY... SUPERVISED BY... DESIGNED BY... HAMPTON ROADS DISTRICT DESIGN UNIT

DESIGN FEATURES RELATING TO CONSTRUCTION OR TO REGULATION WHO CONTROL OF TRAFFIC MAY BE SUBJECT TO CHANGE AS DEEMED NECESSARY BY THE DEPARTMENT

Table with columns: STATE, FEDERAL AID PROJECT, ROUTE, STATE PROJECT. Values: VA, 6017-099-129, RW-201, C-501

REFERENCES (PROFILES, DETAIL & DR) DESCRIPTION SHEETS, I MAINLINE PROFILES CONNECTION PROFILES ENTRANCE PROFILES DRAINAGE DESC. CROSS-OVER DETAIL

THESE PLANS ARE UNFINISHED AND ARE NOT TO BE USED FOR ANY TYPE OF CONSTRUCTION.

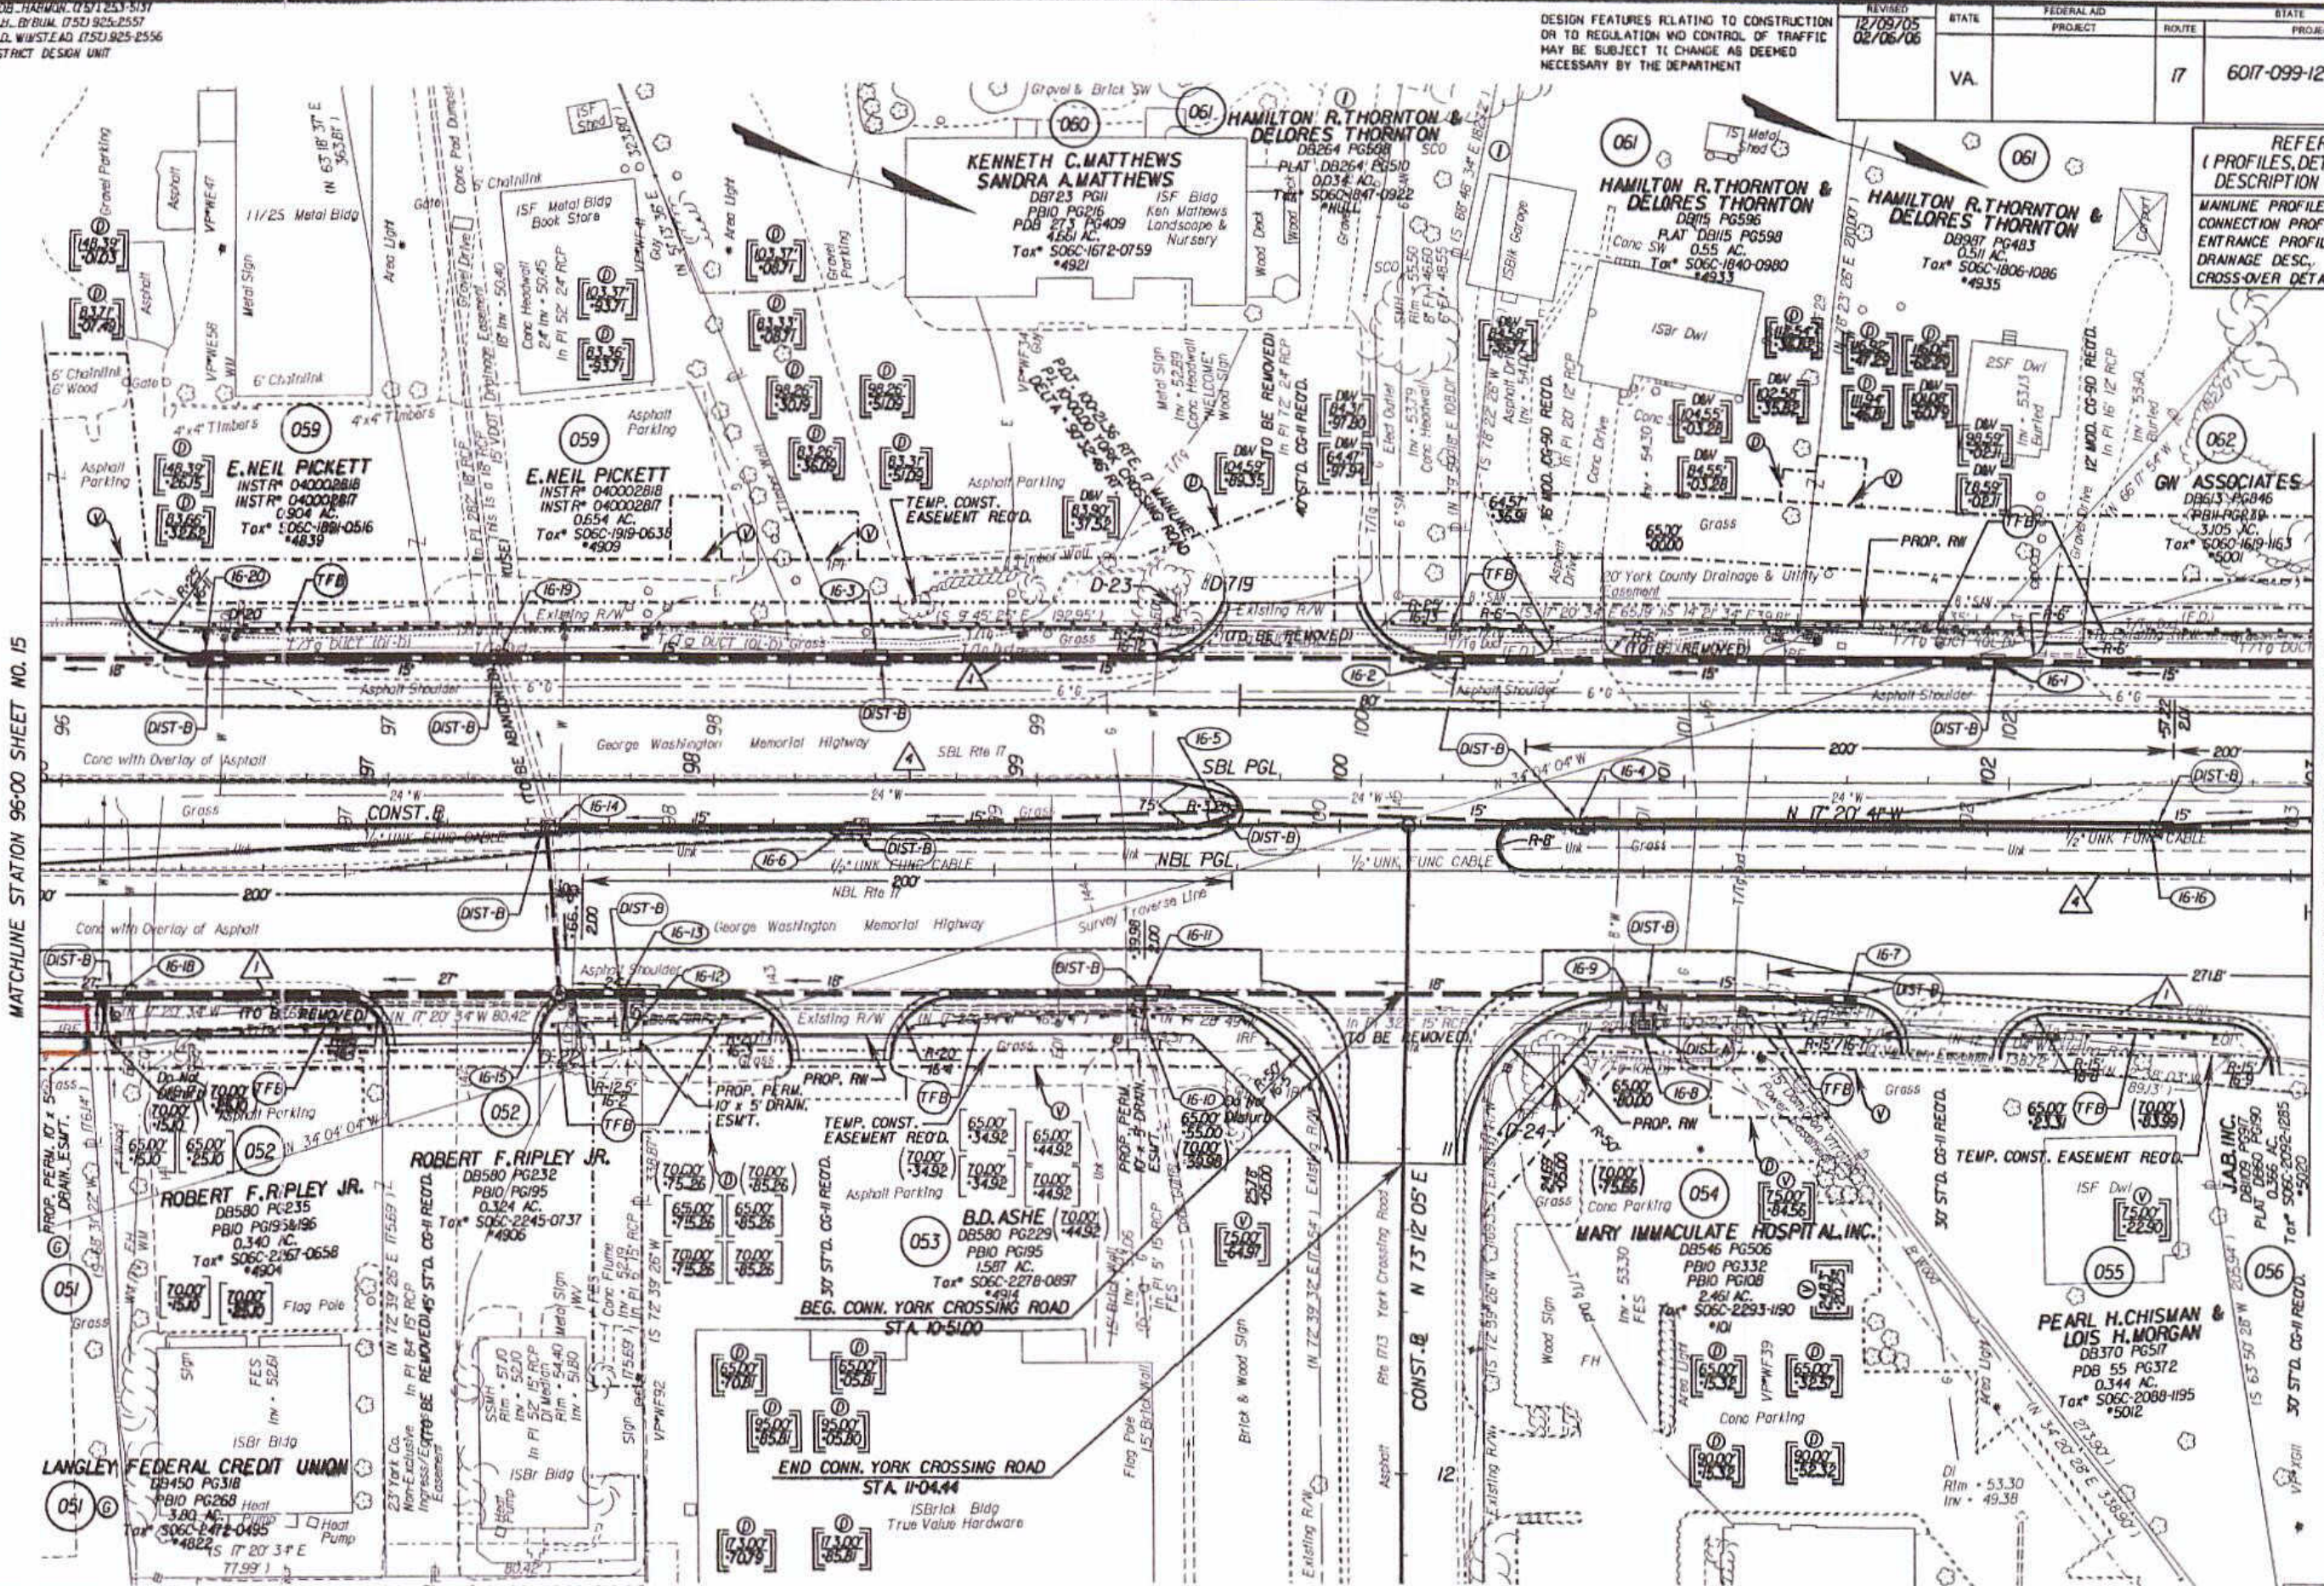

MATCHLINE STATION 96+00 SHEET NO. 15

MATCHLINE STATION 103+00 SHEET NO. 17

NOTE: PGL DENOTES PROFILE GRADE LINE NOTE: SEE GENERAL NOTES FOR E&S LEGEND DENOTES DRAINAGE STRUCTURE NUMBER

Note: Figures in brackets and dot-dashed lines denote Permanent Easements. (V) Denotes variable easement required for Verizon Virginia (D) Denotes variable easement required for Dominion Virginia Power

Note: Figures in parenthesis and dot-dot-dashed lines denote Temporary Easements.

--- Denotes Construction Limits In Cuts --- Denotes Construction Limits In Fills ST'D. CG-7 RECD. ST'D. MS-2 RECD.

Table with columns: PLAN NO, PROJECT, FILE NO. Values: 6017-099-129

State Highway First Book No. 9 Page 297 doc. instr # 0600310