


SURVEYED BY - BOB HARRON 07/12/53-5137  
 SUPERVISED BY - R.H. BYRUM 07/12/53-2557  
 DESIGNED BY - M.O. WINSTEAD 07/12/53-2556  
 HAMPTON ROADS DISTRICT DESIGN UNIT

DESIGN FEATURES RELATING TO CONSTRUCTION OR TO REGULATION AND CONTROL OF TRAFFIC MAY BE SUBJECT TO CHANGE AS DEEMED NECESSARY BY THE DEPARTMENT

REVISED 12/09/05 02/06/06 03/23/06	STATE VA.	FEDERAL AID PROJECT	ROUTE 17	STATE PROJECT 6017-099-129, RW-201, C-501	SHEET NO. 9B
---	--------------	------------------------	-------------	--	-----------------

REFERENCES (PROFILES, DETAIL & DRAINAGE DESCRIPTION SHEETS, ETC.)	
CONNECTION PROFILES	9C
ENTRANCE PROFILES	?
DRAINAGE DESC.	2(H1) - 2(H7)

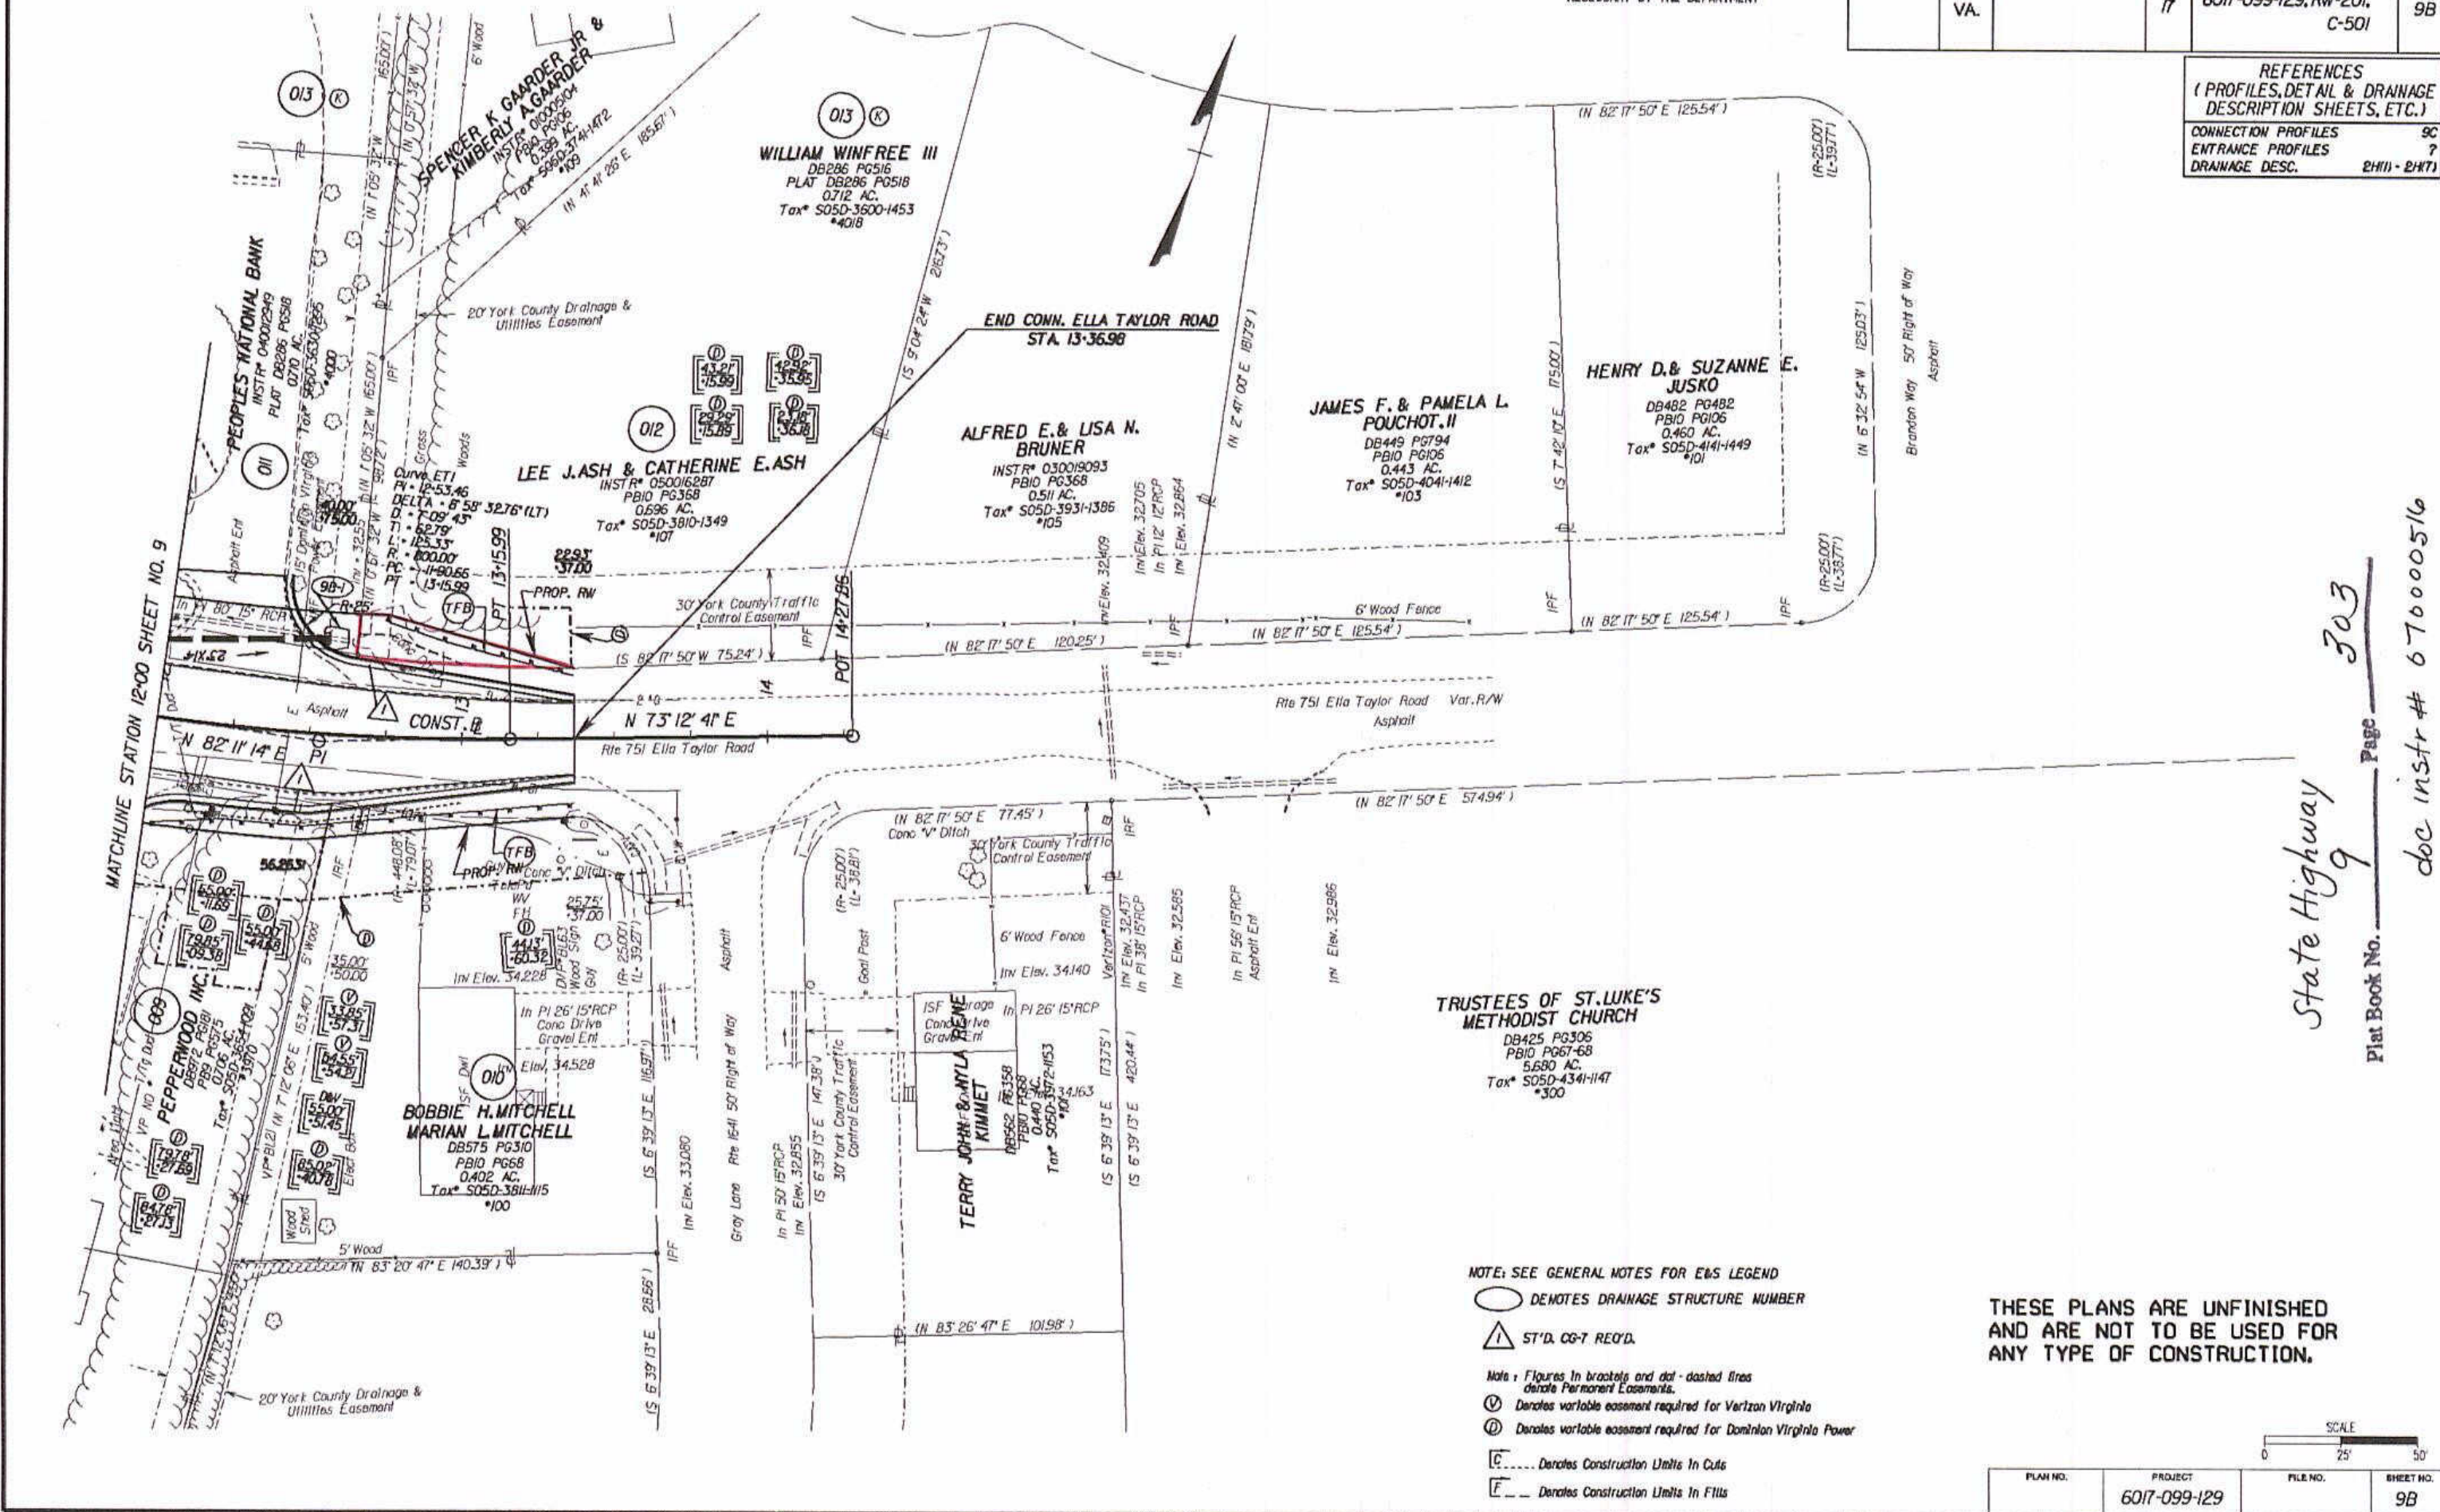

State Highway 9  
 Plat Book No. 303  
 Page 303  
 doc instr # 670000516

- NOTE: SEE GENERAL NOTES FOR E&S LEGEND
- DEMOTES DRAINAGE STRUCTURE NUMBER
  - △ ST'D. CG-7 REQ'D.
  - Note: Figures in brackets and dot-dashed lines denote Permanent Easements.
  - Ⓢ Denotes variable easement required for Verizon Virginia
  - Ⓣ Denotes variable easement required for Dominion Virginia Power
  - ☐ Denotes Construction Limits In Cuts
  - ☐ Denotes Construction Limits In Fills

THESE PLANS ARE UNFINISHED AND ARE NOT TO BE USED FOR ANY TYPE OF CONSTRUCTION.



PLAN NO.	PROJECT	FILE NO.	SHEET NO.
	6017-099-129		9B