


THESE PLANS ARE UNFINISHED AND ARE NOT TO BE USED FOR ANY TYPE OF CONSTRUCTION.

REFERENCES  
 (PROFILES, DETAIL & DRAINAGE DESCRIPTION SHEETS, ETC.)

MAINLINE PROFILES	22A
ENTRANCE PROFILES	24H, I
DRAINAGE DESC.	2HII - 2HTI
CROSS-OVER DETAIL	2E

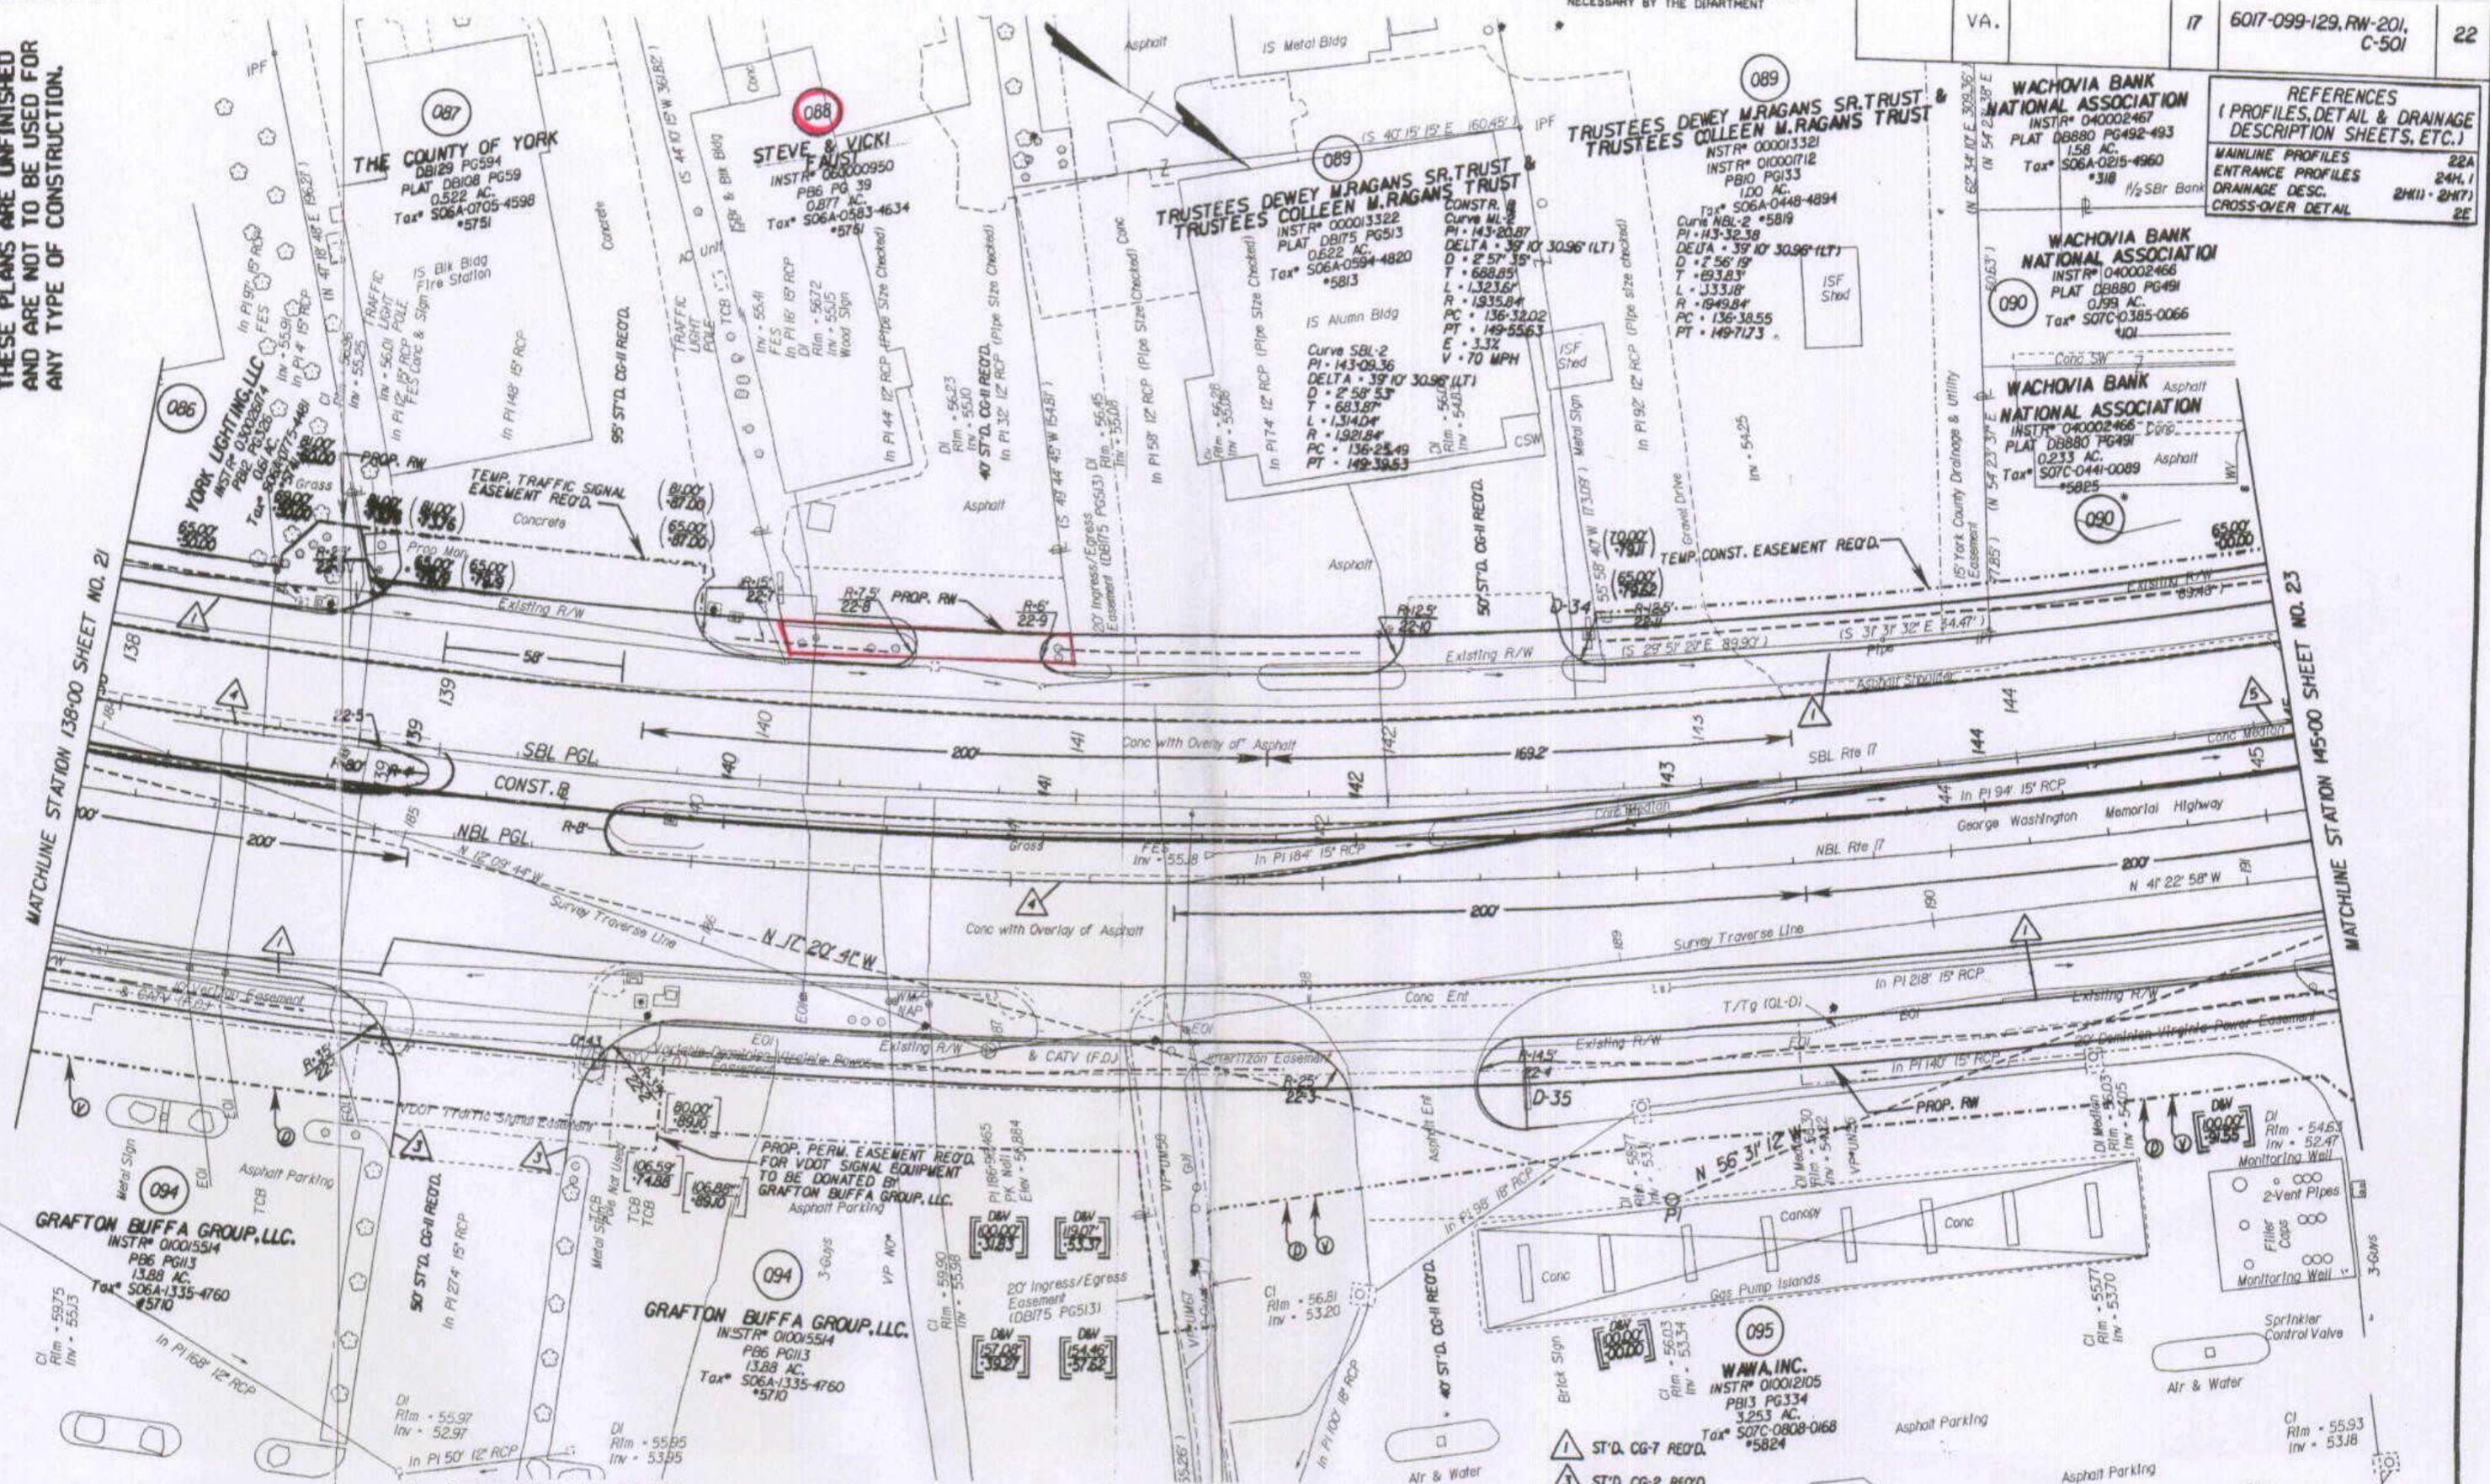

NOTE: PGL DENOTES PROFILE GRADE LINE  
 NOTE: SEE GENERAL NOTES FOR E&S LEGEND  
 ○ DENOTES DRAINAGE STRUCTURE NUMBER

Note: Figures in brackets and dot-dashed lines denote Permanent Easements.  
 Ⓢ Denotes variable easement required for Verizon Virginia  
 Ⓣ Denotes variable easement required for Dominion Virginia Power

Note: Figures in parenthesis and dot-dashed lines denote Temporary Easements.  
 C Denotes Construction Limits In Cuts  
 F Denotes Construction Limits In Fills

PLAN NO.	PROJECT	FILE NO.	SHEET NO.
	6017-099-129		22