

SURVEYED BY: BOB HARRIS (151) 253-5137  
 SUPERVISED BY: PAUL BYRUM (151) 925-2557  
 DESIGNED BY: J.D. WINSTEAD (151) 925-2556  
 HAMPTON ROADS DISTRICT DESIGN UNIT

Instr# 07006442  
 State Highway  
 Plat Book No. 10 Page 96


DESIGN FEATURES RELATING TO CONSTRUCTION OR TO REGULATION AID CONTROL OF TRAFFIC MAY BE SUBJECT TO CHANGE AS DEEMED NECESSARY BY THE DEPARTMENT

REVISED 03/23/06	STATE VA.	FEDERAL AID PROJECT	ROUTE 17	STATE PROJECT 6017-099-129, RW-201, C-501	SHEET NO. 23
---------------------	--------------	------------------------	-------------	---	-----------------

THESE PLANS ARE UNFINISHED AND ARE NOT TO BE USED FOR ANY TYPE OF CONSTRUCTION.

REFERENCES  
(PROFILES, DETAIL & DRAINAGE DESCRIPTION SHEETS, ETC.)

MAINLINE PROFILES	23A
CONNECTION PROFILES	23C
ENTRANCE PROFILES	24 I
DRAINAGE DESC.	2H(1) - 2H(7)
CROSS-OVER DETAIL	2E

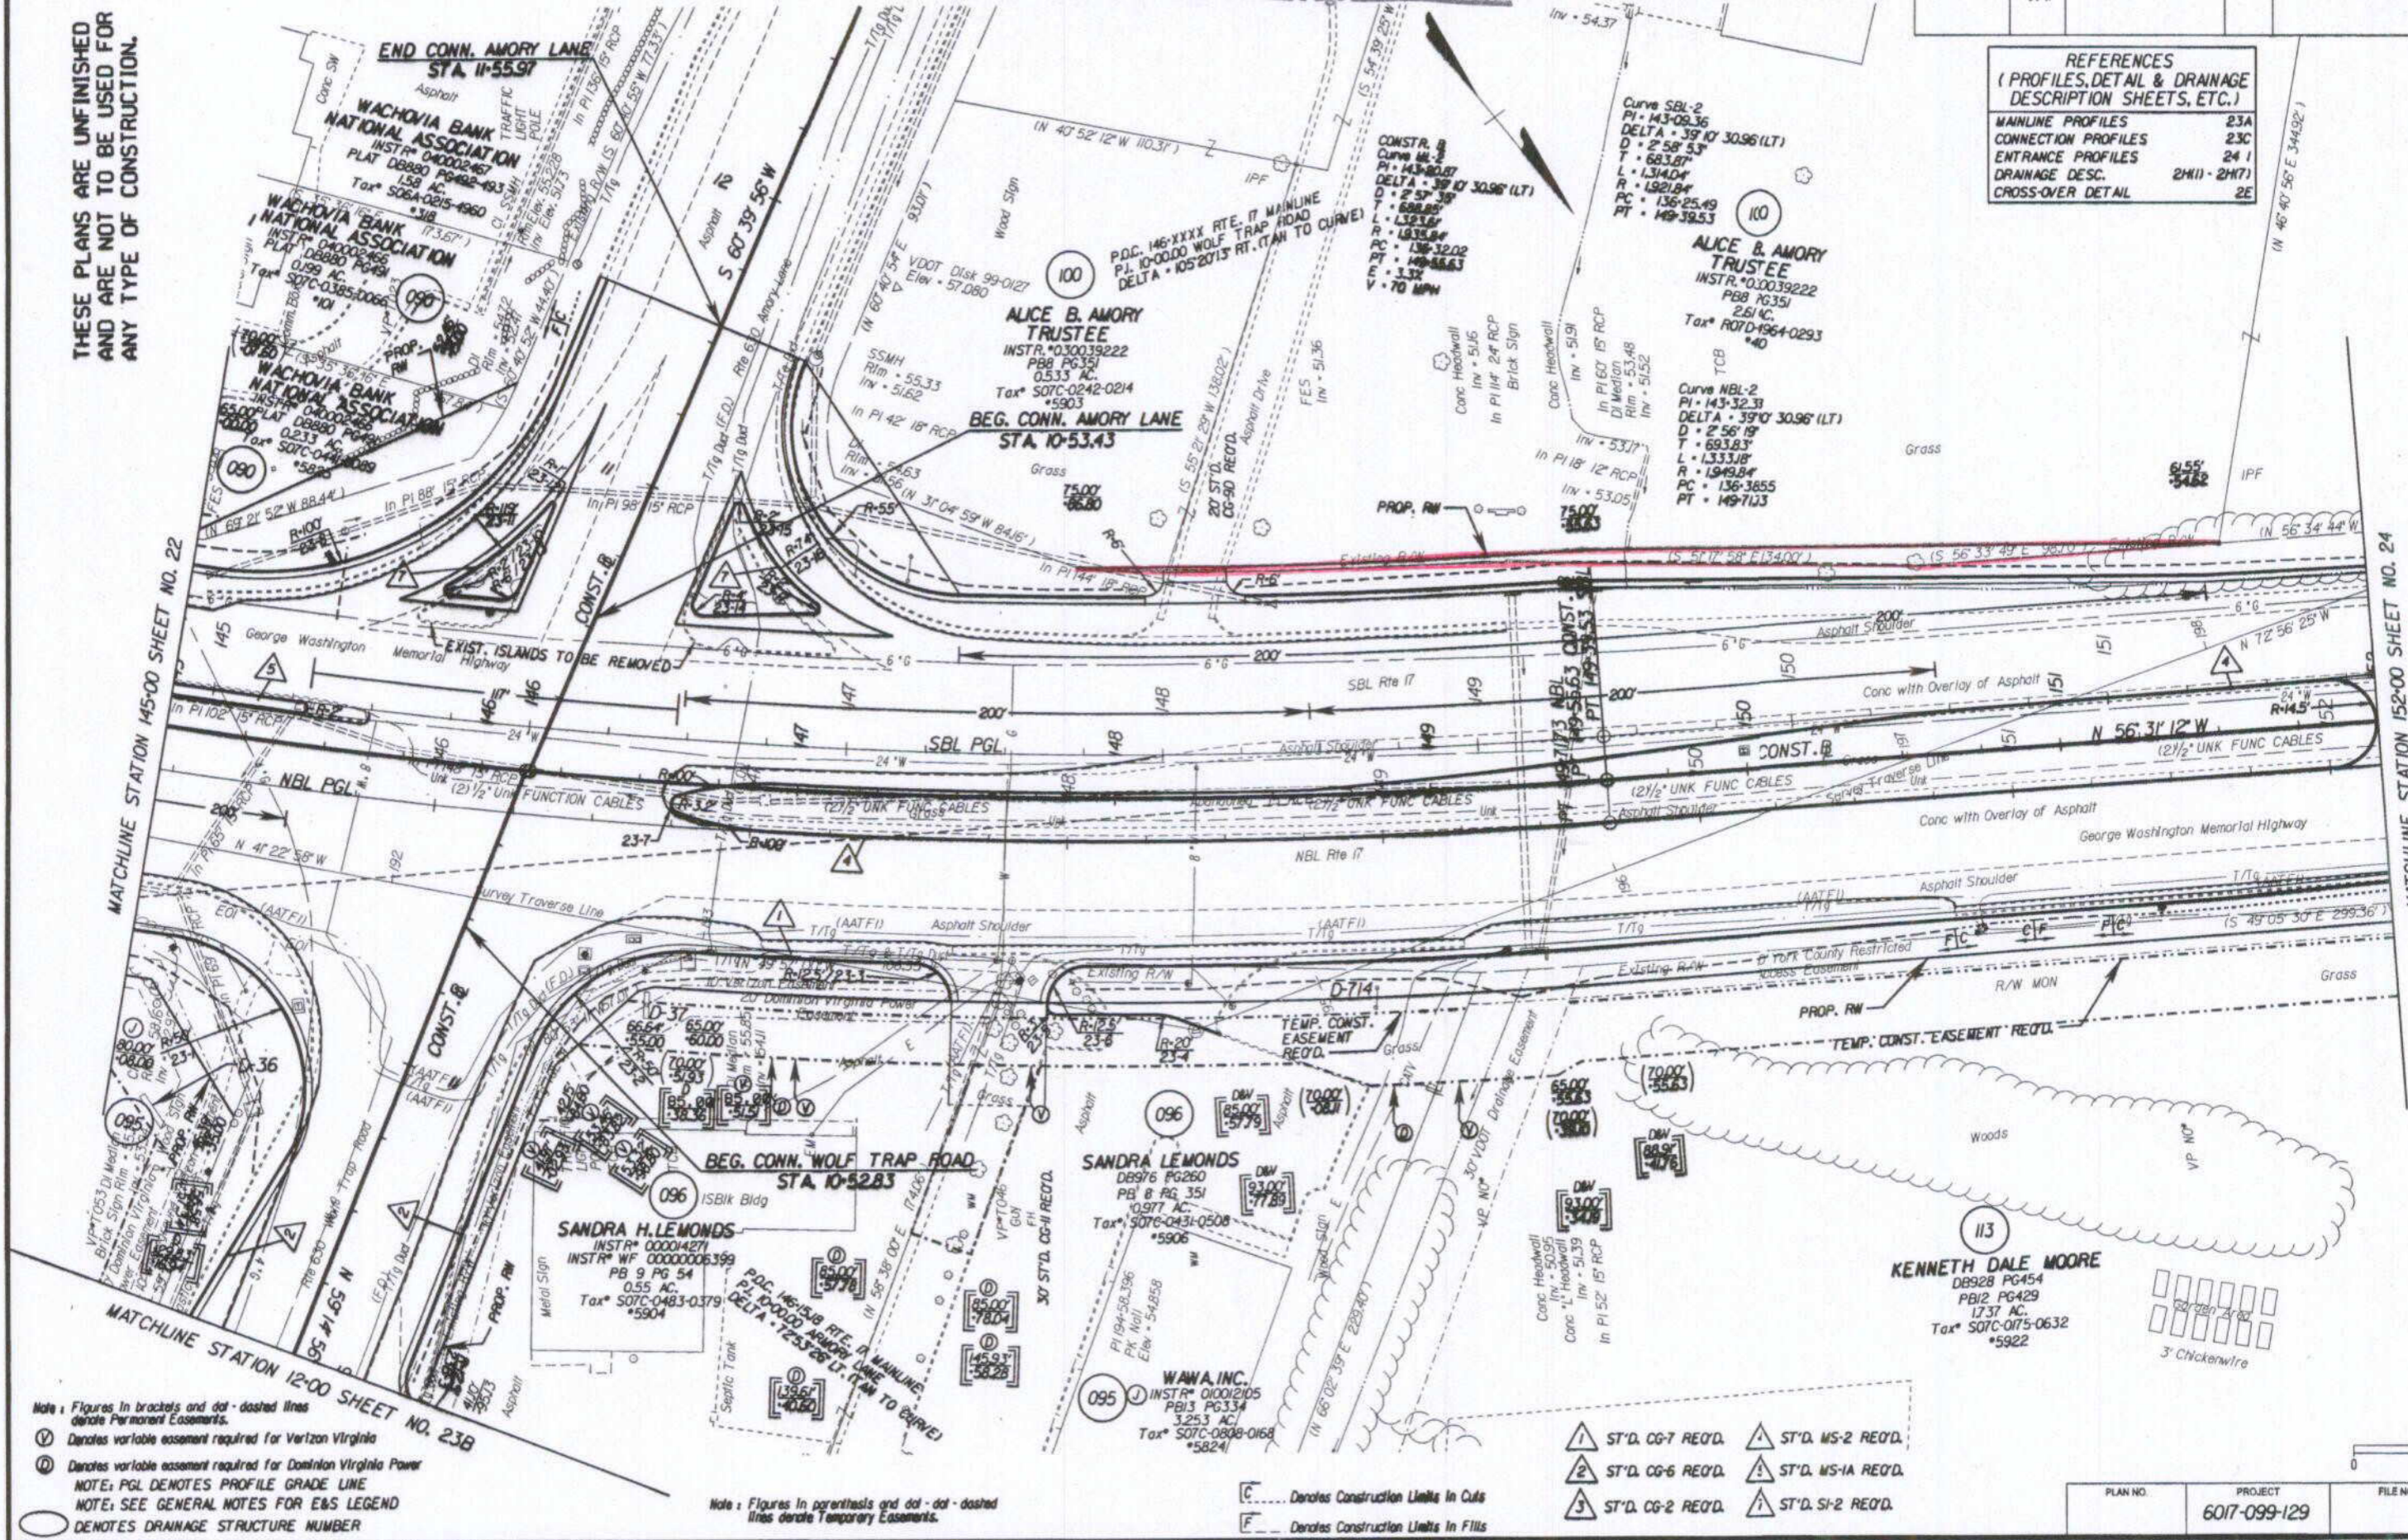

Note: Figures in brackets and dot-dashed lines denote Permanent Easements.  
 (V) Denotes variable easement required for Verizon Virginia  
 (D) Denotes variable easement required for Dominion Virginia Power  
 NOTE: PGL DENOTES PROFILE GRADE LINE  
 NOTE: SEE GENERAL NOTES FOR E&S LEGEND  
 (O) DENOTES DRAINAGE STRUCTURE NUMBER

Note: Figures in parenthesis and dot-dashed lines denote Temporary Easements.

- (1) ST'D. CG-7 REQ'D.
  - (2) ST'D. CG-6 REQ'D.
  - (3) ST'D. CG-2 REQ'D.
  - (4) ST'D. MS-2 REQ'D.
  - (5) ST'D. MS-1A REQ'D.
  - (6) ST'D. SI-2 REQ'D.
- (C) Denotes Construction Limits in Cuts  
 (F) Denotes Construction Limits in Fills



PLAN NO.	PROJECT 6017-099-129	FILE NO.	SHEET NO. 23
----------	-------------------------	----------	-----------------