

SURVEYED BY - BOB HARRON (757) 253-5137
SUPERVISED BY - P.H. BYNUM (757) 925-2557
DESIGNED BY - M.D. WINSTEAD (757) 925-2556
HAMPTON ROADS DISTRICT DESIGN UNIT

State Highway Instr# 070014323
Plat Book No. 10 Page 10


REFERENCES
(PROFILES, DETAIL & DRAINAGE
DESCRIPTION SHEETS, ETC.)
MAINLINE PROFILES 10A
ENTRANCE PROFILES 24C
DRAINAGE DESC. 2H(1) - 2H(7)
CROSS-OVER DETAIL 2E

DESIGN FEATURES RELATING TO CONSTRUCTION
OR TO REGULATION AND CONTROL OF TRAFFIC
MAY BE SUBJECT TO CHANGE AS DEEMED
NECESSARY BY THE DEPARTMENT

REVISED	STATE	FEDERAL AID	ROUTE	STATE	SHEET NO.
12/09/05 02/06/06 03/23/06	VA.		17	6017-099-129, RW-201, C-501	10

THESE PLANS ARE
FINISHED
AND ARE NOT TO BE USED FOR
ANY TYPE OF CONSTRUCTION.

MATCHLINE SHEET NO. 10B

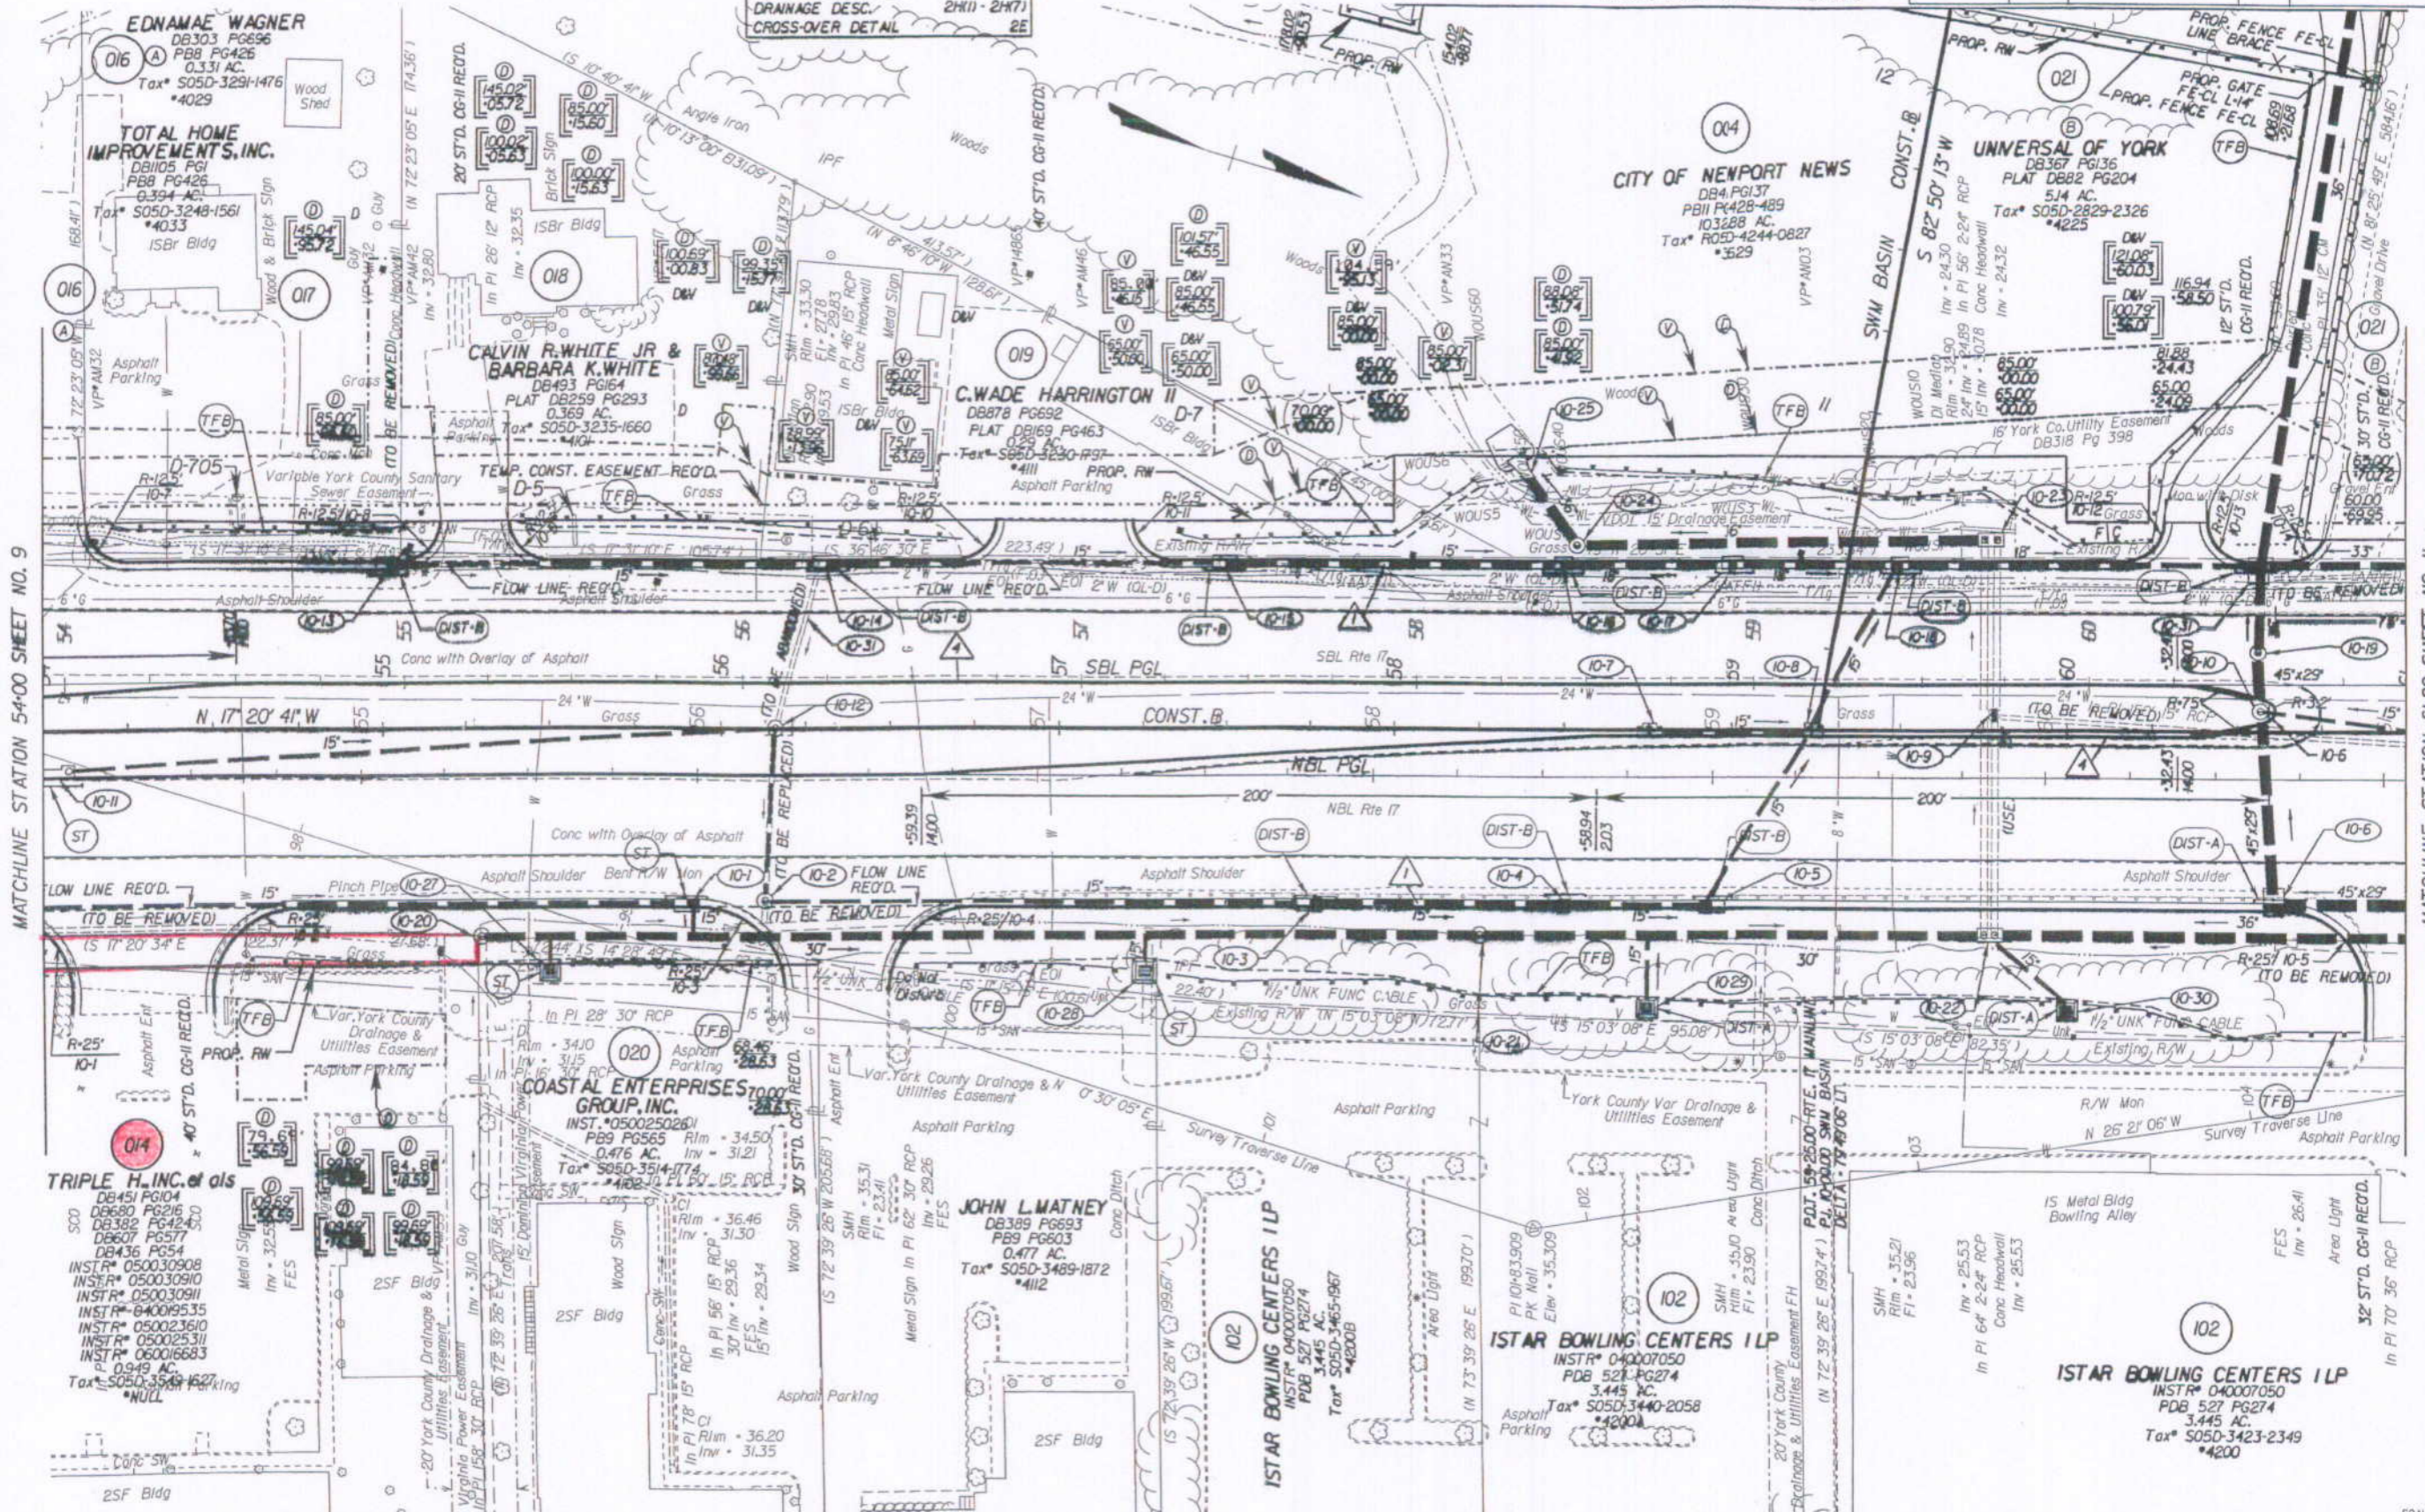

MATCHLINE STATION 54+00 SHEET NO. 9

MATCHLINE STATION 61+00 SHEET NO. 11

NOTE: PGL DENOTES PROFILE GRADE LINE
NOTE: SEE GENERAL NOTES FOR E&S LEGEND
DENOTES DRAINAGE STRUCTURE NUMBER

Note: Figures in brackets and dot-dashed lines
denote Permanent Easements.
Denotes variable easement required for Verizon Virginia
Denotes variable easement required for Dominion Virginia Power

Note: Figures in parenthesis and dot-dot-dashed
lines denote Temporary Easements.

Denotes Construction Units In Cuts
Denotes Construction Units In Fills
ST'D. CG-7 REQ'D.
ST'D. MS-2 REQ'D.

SCALE
0 25' 50'

PLAN NO.	PROJECT	FILE NO.	SHEET NO.
	6017-099-129		10