

SURVEYED BY: BOB JARMIN (757) 253-5137
 SUPERVISED BY: P.J. BYBUM (757) 925-2557
 DESIGNED BY: M.D. WINSTEAD (757) 925-2556
 HAMPTON ROADS DISTRICT DESIGN UNIT


DESIGN FEATURES RELATING TO CONSTRUCTION OR TO REGULATION AND CONTROL OF TRAFFIC MAY BE SUBJECT TO CHANGE AS DEEMED NECESSARY BY THE DEPARTMENT

REVISED	STATE	FEDERAL AID PROJECT	ROUTE	STATE PROJECT	SHEET NO.
02/06/06	VA.		17	6017-099-129, RW-201, C-501	22

THESE PLANS ARE UNFINISHED AND ARE NOT TO BE USED FOR ANY TYPE OF CONSTRUCTION.

REFERENCES
(PROFILES, DETAIL & DRAINAGE DESCRIPTION SHEETS, ETC.)

MAINLINE PROFILES	22A
ENTRANCE PROFILES	24H, I
DRAINAGE DESC.	2H(1) - 2H(7)
CROSS-OVER DETAIL	2E

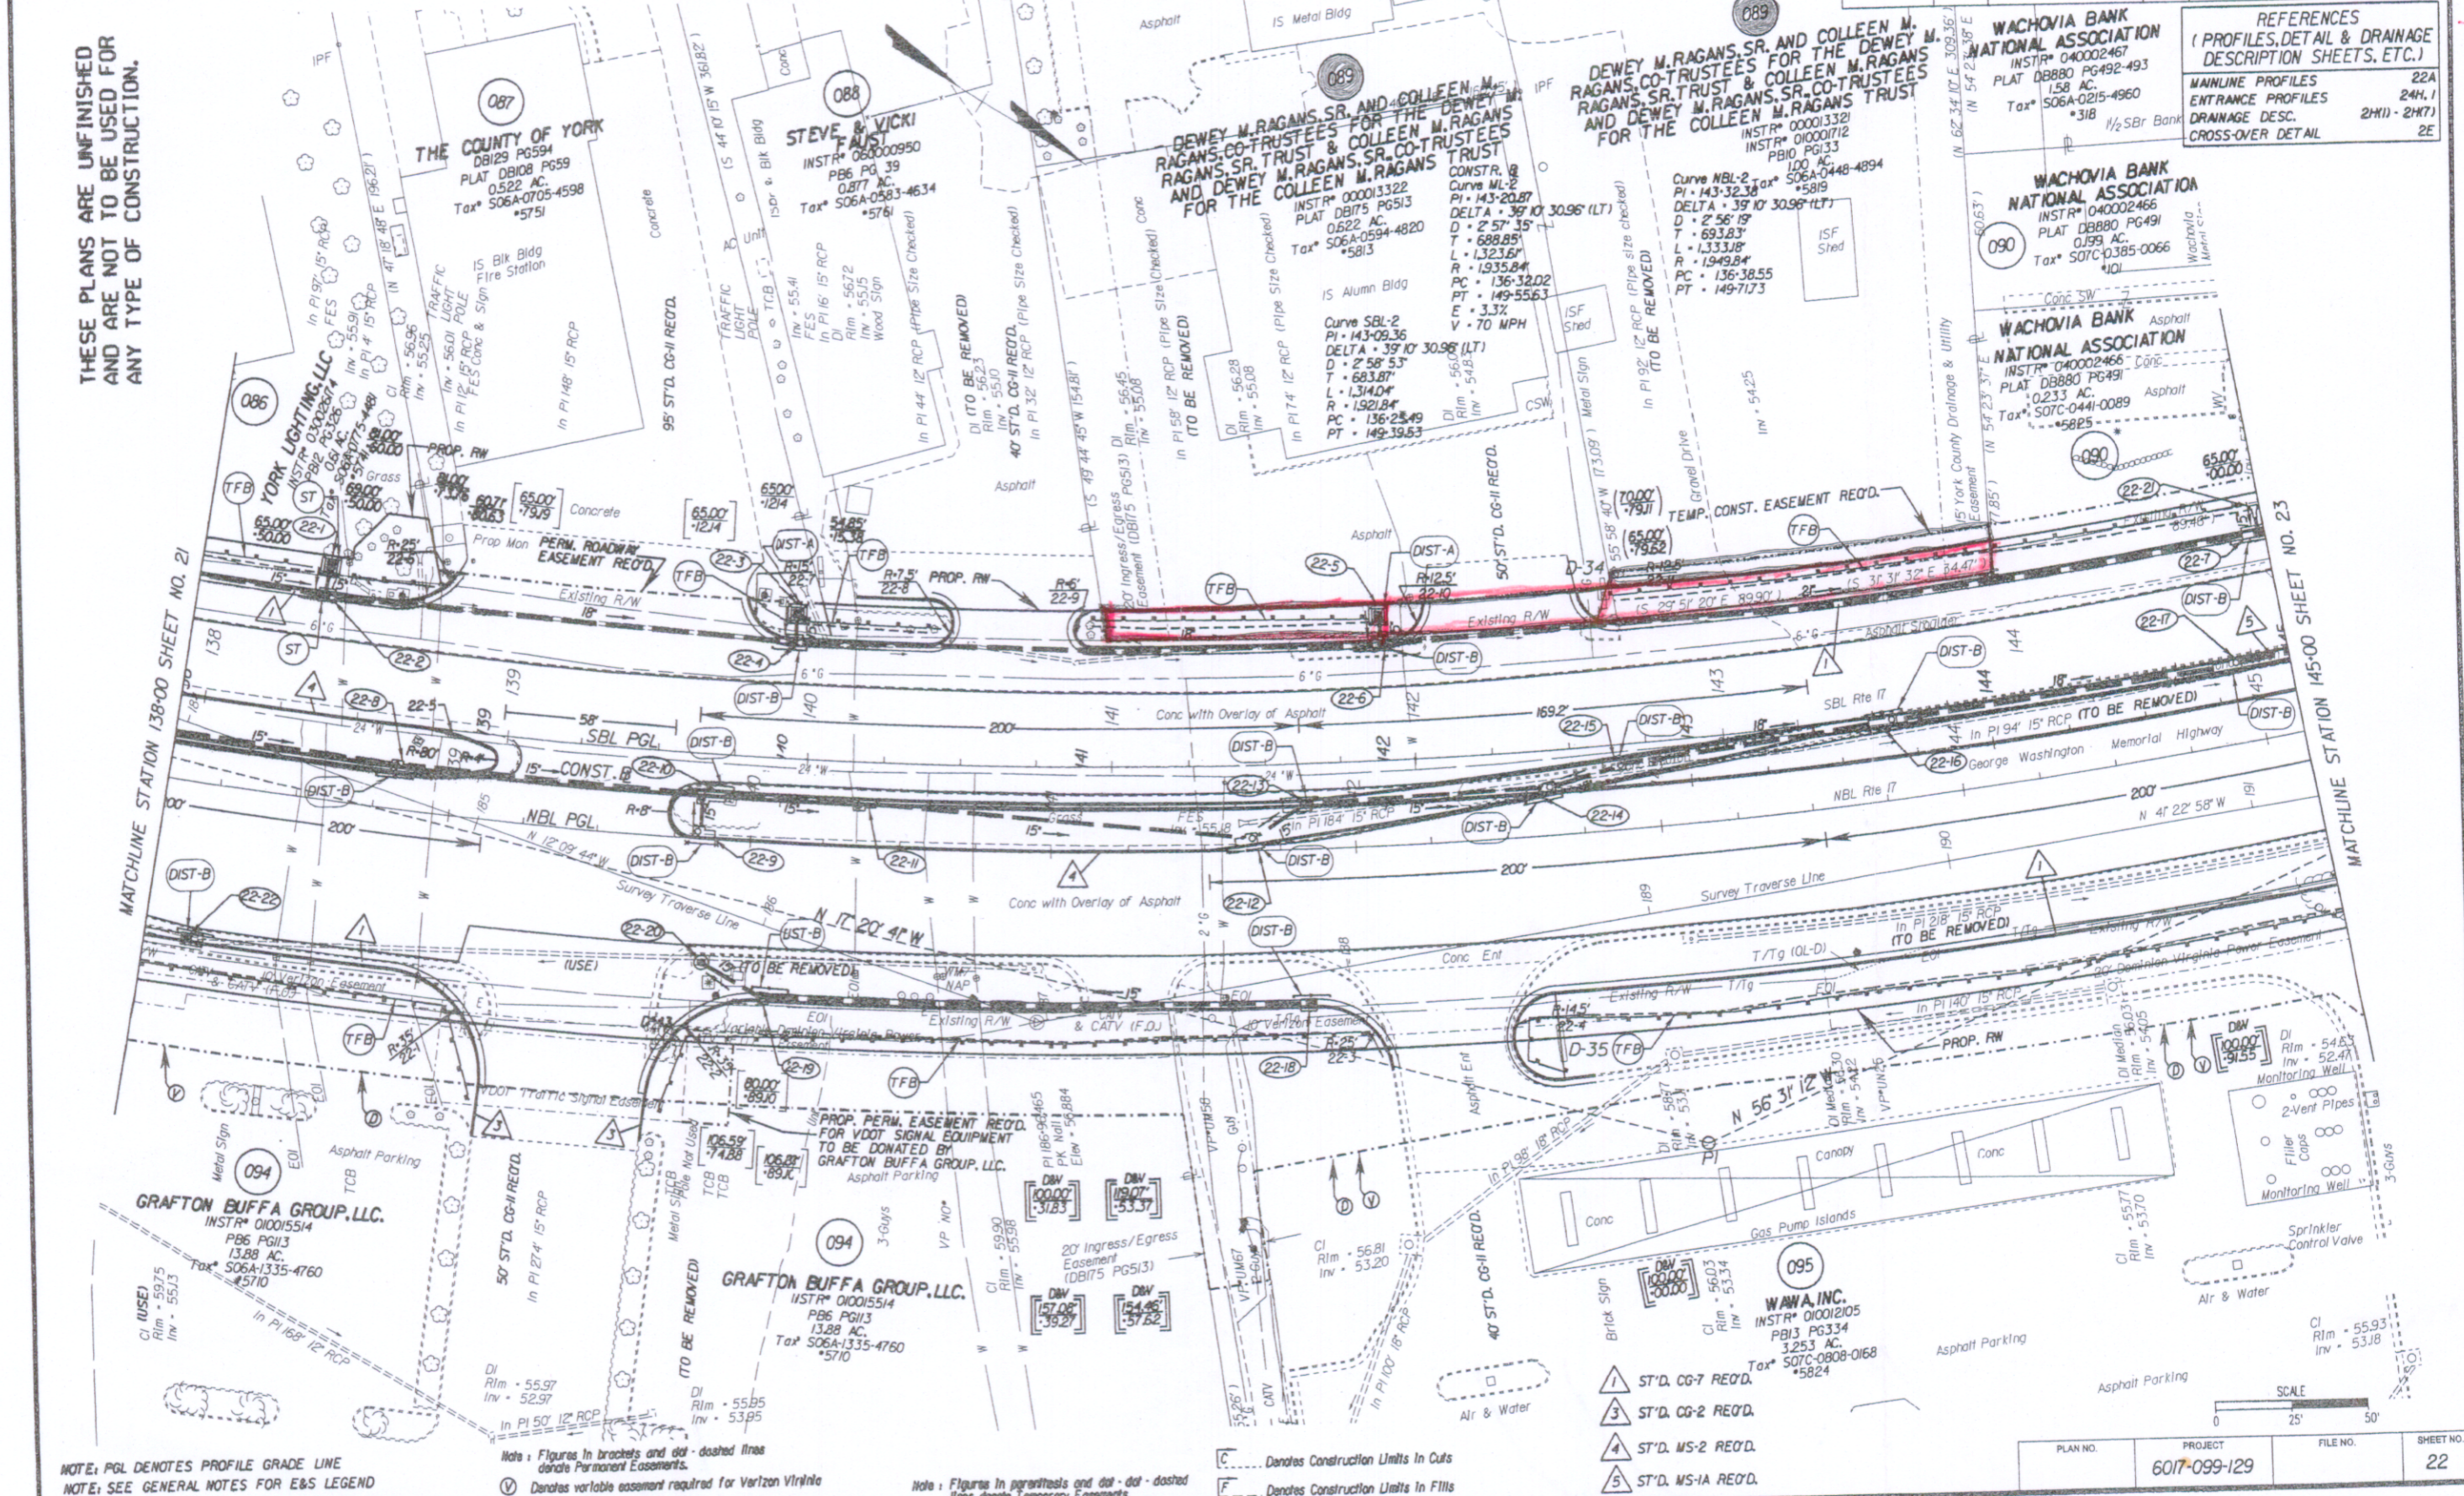

NOTE: PGL DENOTES PROFILE GRADE LINE
 NOTE: SEE GENERAL NOTES FOR E&S LEGEND
 ○ DENOTES DRAINAGE STRUCTURE NUMBER

Note: Figures in brackets and dot-dashed lines denote Permanent Easements.
 V Denotes variable easement required for Verizon Virginia
 D Denotes variable easement required for Dominion Virginia Power

Note: Figures in parentheses and dot-dot-dashed lines denote Temporary Easements.
 C Denotes Construction Limits In Cuts
 F Denotes Construction Limits In Fills

- ▲ ST'D. CG-7 REQ'D.
- ▲ ST'D. CG-2 REQ'D.
- ▲ ST'D. MS-2 REQ'D.
- ▲ ST'D. MS-1A REQ'D.

PLAN NO.	PROJECT	FILE NO.	SHEET NO.
	6017-099-129		22

State Highway Plan Book No. 10 Page 120 Loc# LR070014910

29 328 33

2/13/2007 08:06:35