
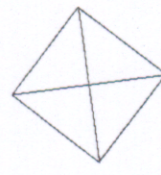



REVISED	STATE	FEDERAL AID PROJECT	ROUTE	STATE PROJECT	SHEET NO.
02/15/07	VA.		17	6017-099-129, RW-201, C-501	13B

REFERENCES (PROFILES, DETAIL & DRAINAGE DESCRIPTION SHEETS, ETC.)	
CONNECTION PROFILES	13D
ENTRANCE PROFILES	24J
DRAINAGE DESC.	2H(U) - 2H(T)

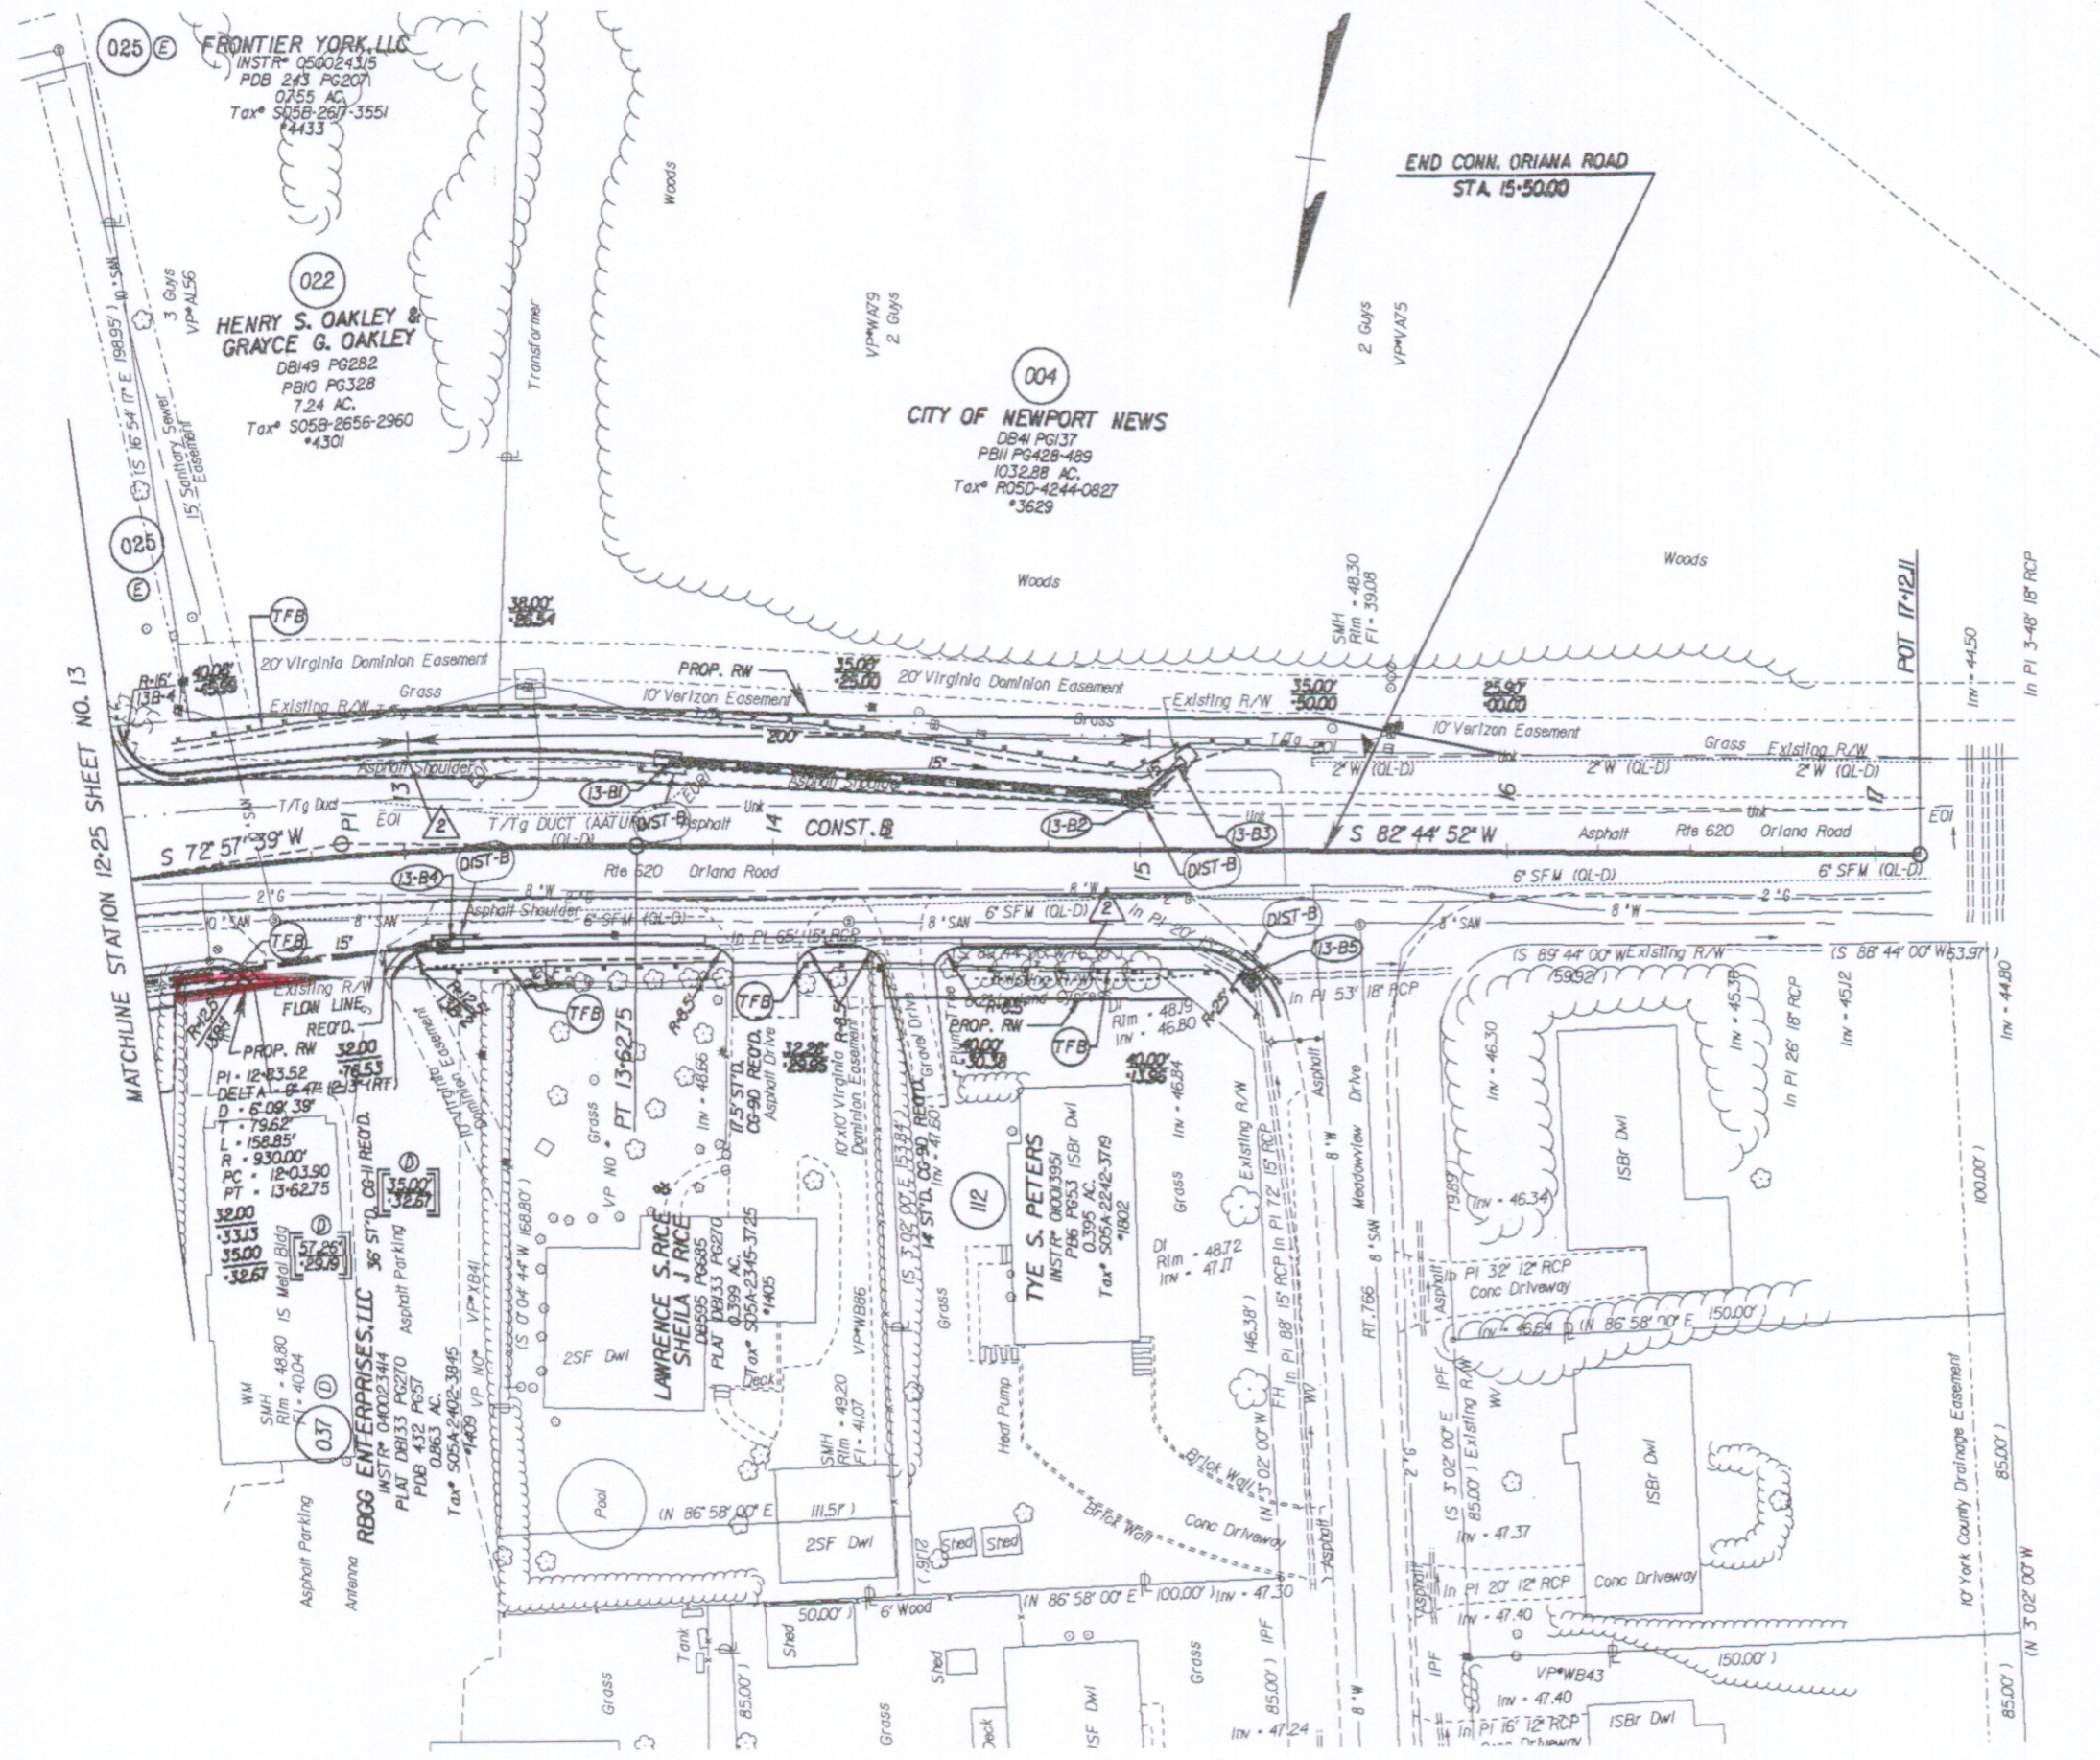

TRANSMISSION

THESE PLANS ARE UNFINISHED
 AND ARE NOT TO BE USED FOR
 ANY TYPE OF CONSTRUCTION.

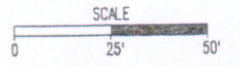

NOTE: SEE GENERAL NOTES FOR E&S LEGEND
 DEMOTES DRAINAGE STRUCTURE NUMBER
 Note: Figures in brackets and dot-dashed lines denote Permanent Easements.
 Denotes variable easement required for Dominion Virginia Power
 Denotes Construction Limits In Cuts
 Denotes Construction Limits In Fills
 ST'D. CG-6 REQ'D.

PLAN NO.	PROJECT	FILE NO.	SHEET NO.
	6017-099-129		13B