


SURVEYED BY... BOB HARRISON 1/5/12 253-5137
 SUPERVISED BY... P.H. BYRUM 1/5/12 925-2557
 DESIGNED BY... M.D. WINSTEAD 1/5/12 925-2556
 HAMPTON ROADS DISTRICT DESIGN UNIT

THESE PLANS ARE UNFINISHED FOR AND ARE NOT TO BE USED FOR ANY TYPE OF CONSTRUCTION.

DESIGN FEATURES RELATING TO CONSTRUCTION OR TO REGULATION AND CONTROL OF TRAFFIC MAY BE SUBJECT TO CHANGE AS DEEMED NECESSARY BY THE DEPARTMENT

REVISED	STATE	FEDERAL AID PROJECT	ROUTE	STATE PROJECT	SHEET NO.
12/09/05 02/06/06 03/23/06 06/08/06	VA.		17	6017-099-129, RW-201, C-501	13

MATCHLINE STATION 12+25 SHEET NO. 13B

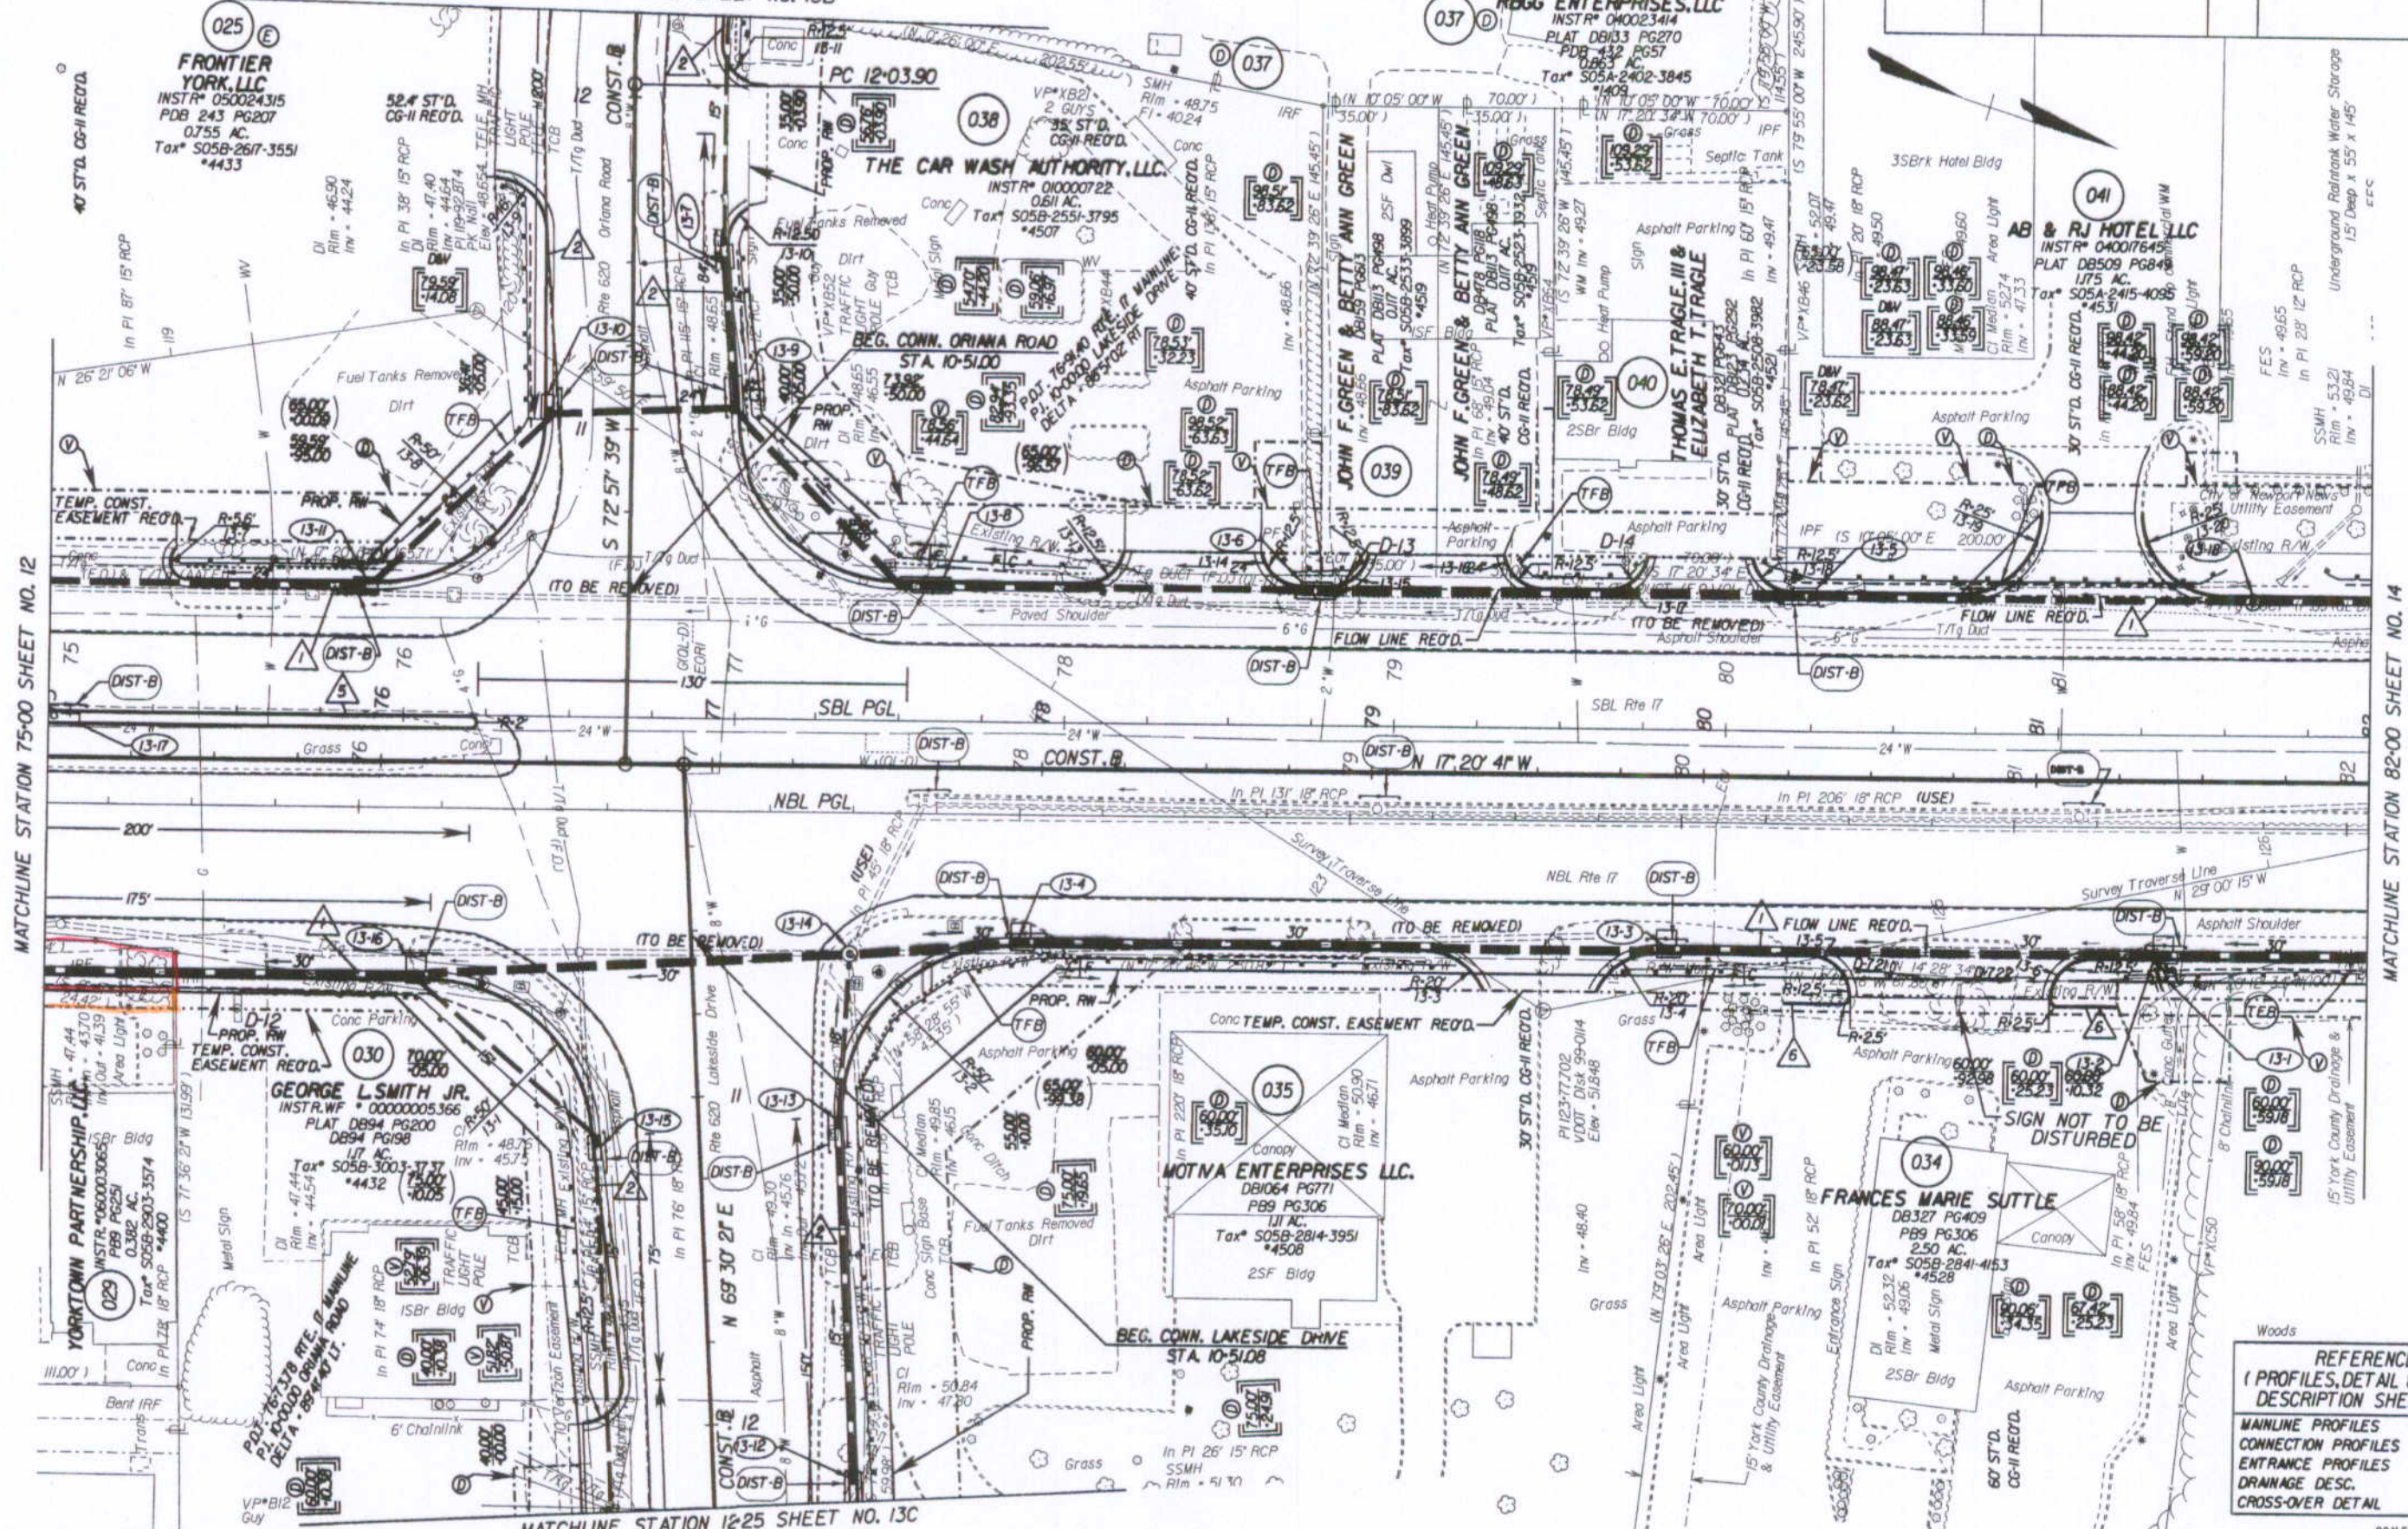

MATCHLINE STATION 75+00 SHEET NO. 12

MATCHLINE STATION 82+00 SHEET NO. 14

MATCHLINE STATION 12+25 SHEET NO. 13C

NOTE: PGL DENOTES PROFILE GRADE LINE
 NOTE: SEE GENERAL NOTES FOR E&S LEGEND


Note: Figures in brackets and dot-dashed lines denote Permanent Easements.
 (V) Denotes variable easement required for Verizon Virginia
 (D) Denotes variable easement required for Dominion Virginia Power

Note: Figures in parenthesis and dot-dot-dashed lines denote Temporary Easements.

(C) Denotes Construction Limits In Cuts
 (F) Denotes Construction Limits In Fills
 1 ST'D. CG-7 REQ'D.
 2 ST'D. CG-6 REQ'D.
 5 ST'D. MS-1A REQ'D.
 6 ST'D. CG-3 REQ'D.

REFERENCES
 (PROFILES, DETAIL & DRAINAGE DESCRIPTION SHEETS, ETC.)

MAINLINE PROFILES	13A
CONNECTION PROFILES	13D
ENTRANCE PROFILES	24D, E, I, J
DRAINAGE DESC.	2(K1) - 2(K7)
CROSS-OVER DETAIL	2E

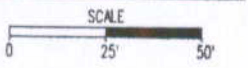

State Highway Plat Book No. 10 Page 152

PLAN NO.	PROJECT	FILE NO.	SHEET NO.
	6017-099-129		13