

Design File: c:\documents of ms\_jacob\60843\60843.dwg Ref. File: c:\documents of ms\_jacob\ref\60843des.dgn Ref. File: c:\documents of ms\_jacob\ref\60843sp.dgn Ref. File: c:\documents of ms\_jacob\ref\60843.dgn Ref. File: c:\documents of ms\_jacob\ref\60843.dwg Ref. File: c:\documents of ms\_jacob\ref\60843.dwg Ref. File: c:\documents of ms\_jacob\ref\60843.dwg  
Design Levels on - I-63 Levels On - I-63 Levels On - I-63 Levels On - I-63 Levels On - I-63 Levels On - I-63 Levels On - I-63

SURVEYED BY: BOB HARMON (751) 253-5137  
SUPERVISED BY: P.H. BYRUM (751) 925-2557  
DESIGNED BY: J.D. WINSTEAD (751) 925-2556  
HAMPTON ROADS DISTRICT DESIGN UNIT


THESE PLANS ARE UNFINISHED AND ARE NOT TO BE USED FOR ANY TYPE OF CONSTRUCTION.

DESIGN FEATURES RELATING TO CONSTRUCTION OR TO REGULATION AND CONTROL OF TRAFFIC MAY BE SUBJECT TO CHANGE AS DEEMED NECESSARY BY THE DEPARTMENT

REVISED	STATE	FEDERAL AID PROJECT	ROUTE	STATE PROJECT	SHEET NO.
02/06/06 03/23/06 06/08/06 08/10/06 05/29/07	VA.		17	6017-099-129, RW-201, C-501	11

REFERENCES  
(PROFILES, DETAIL & DRAINAGE DESCRIPTION SHEETS, ETC.)

MAINLINE PROFILES IIA  
ENTRANCE PROFILES 24C, D  
DRAINAGE DESC. 2H11 - 2H7  
CROSS-OVER DETAIL 2E

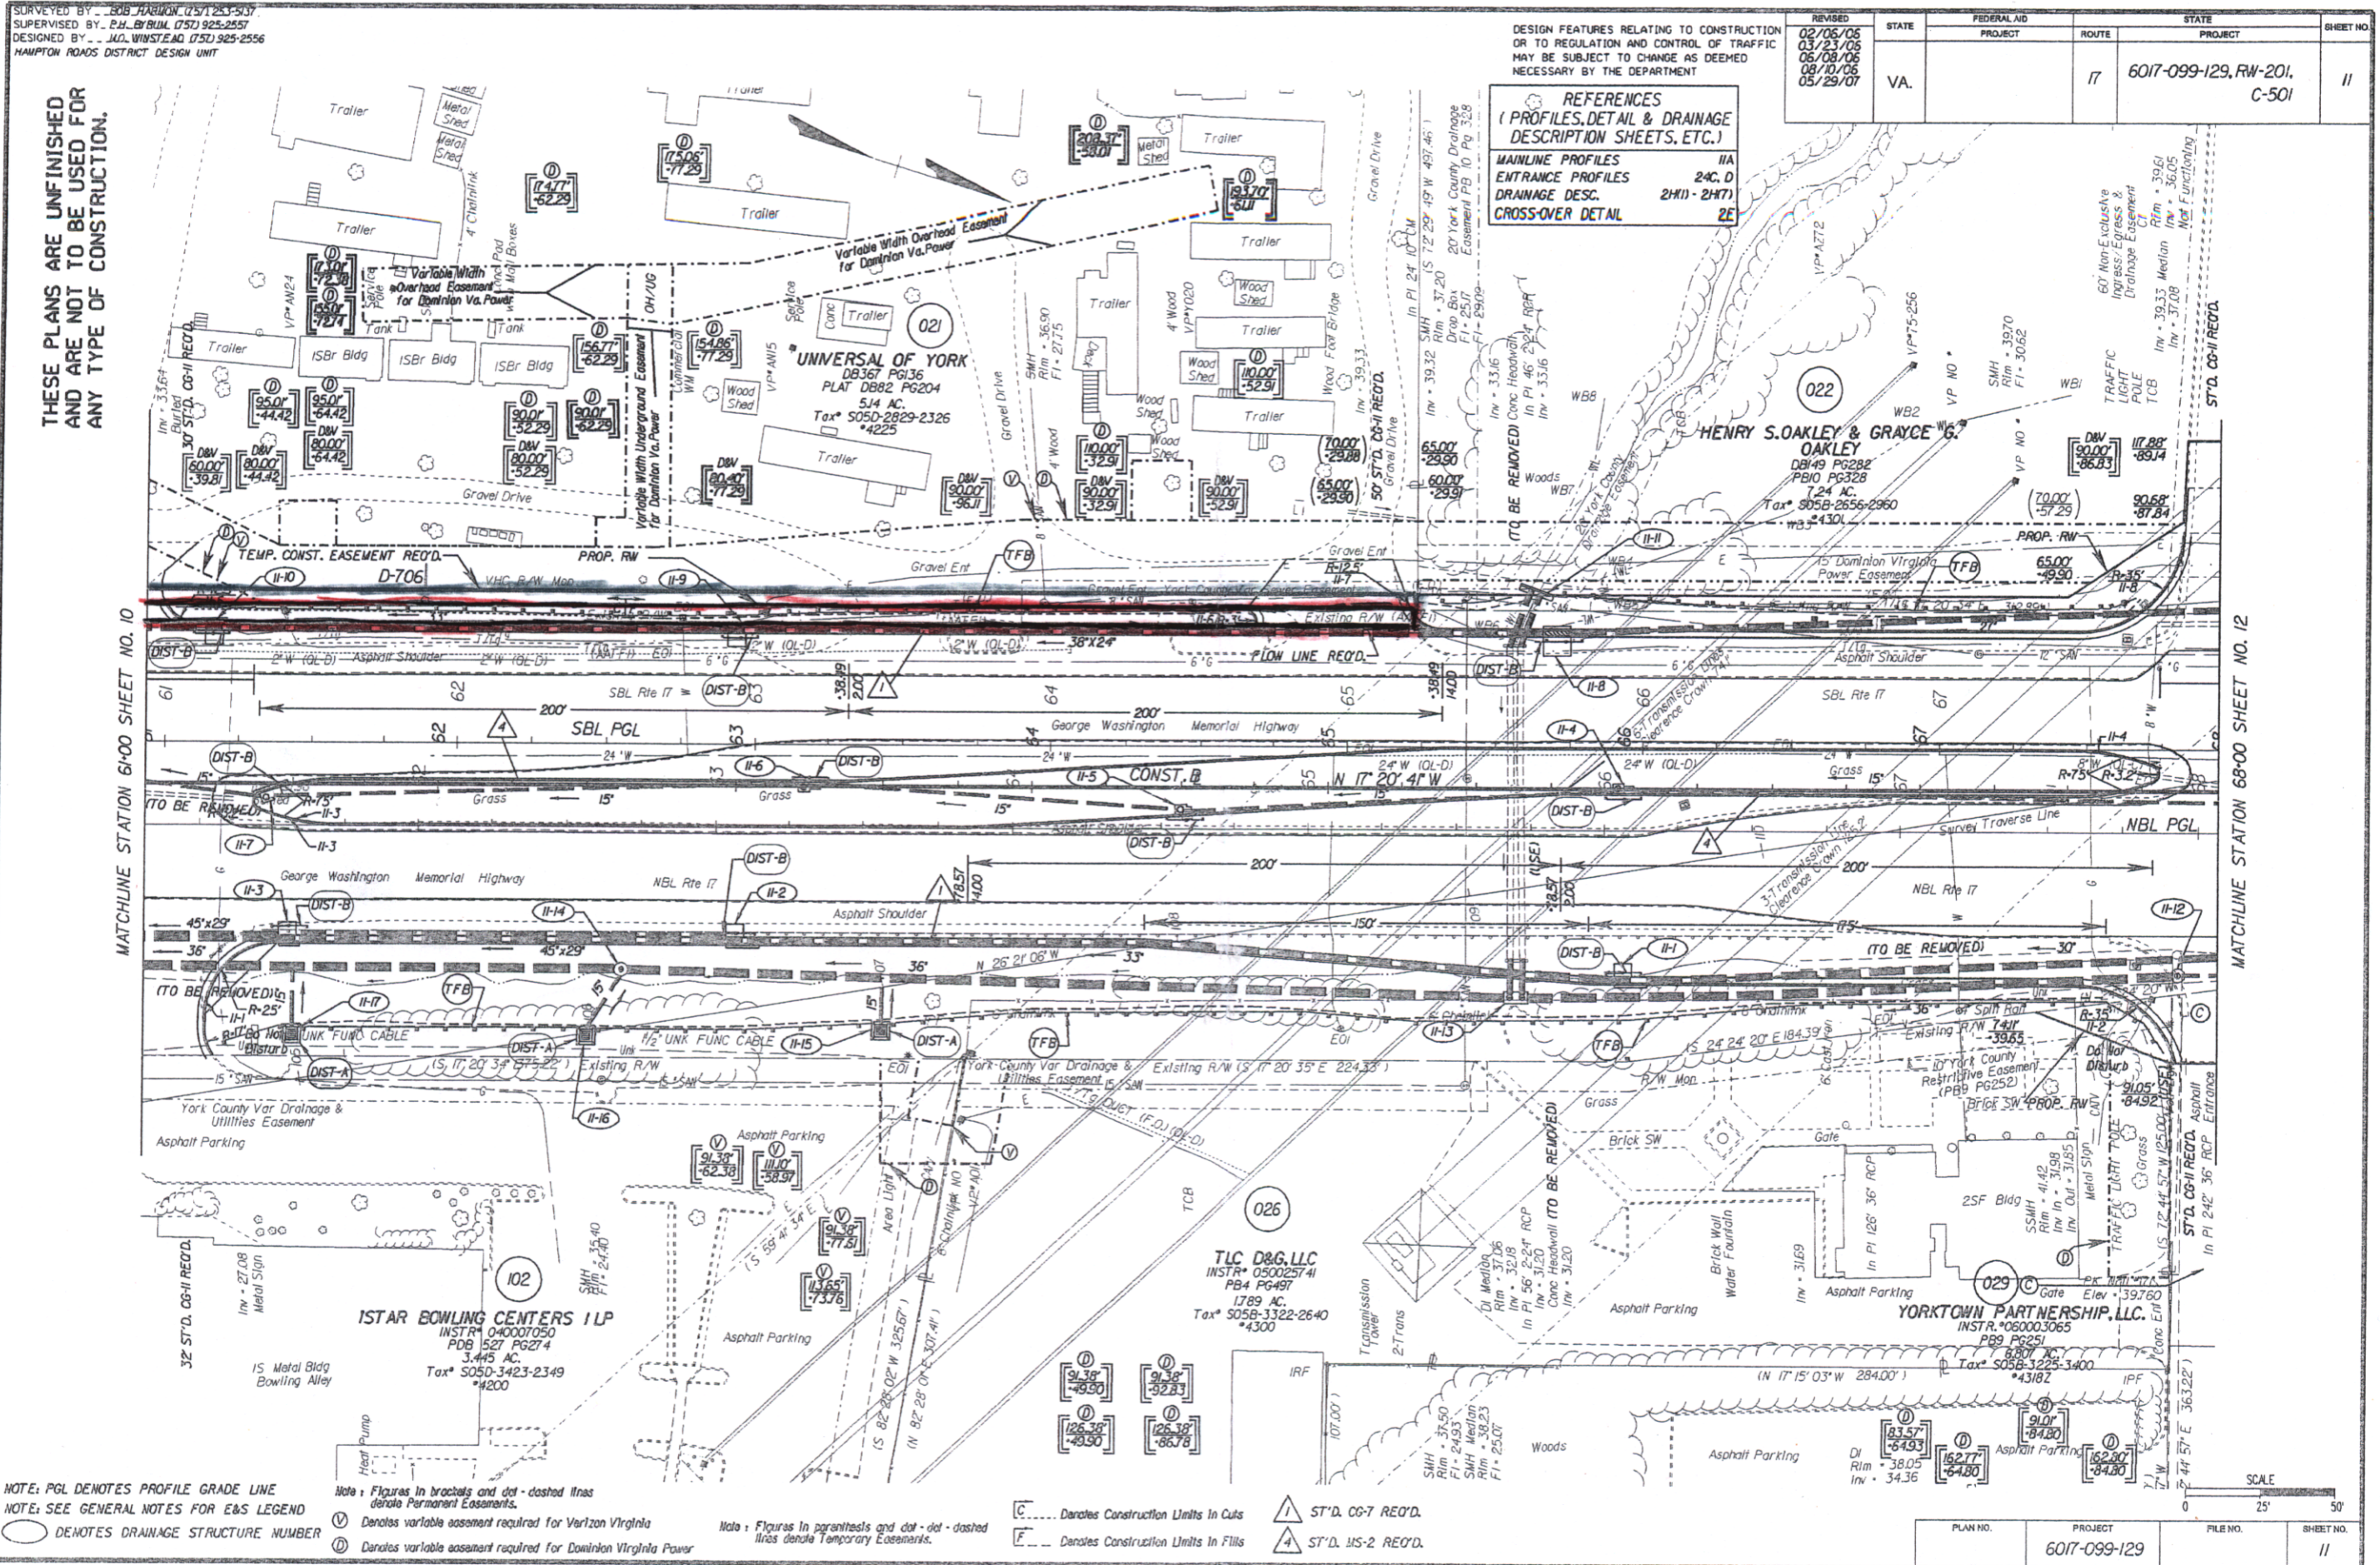


NOTE: PGL DENOTES PROFILE GRADE LINE  
NOTE: SEE GENERAL NOTES FOR E&S LEGEND  
○ DENOTES DRAINAGE STRUCTURE NUMBER

Note: Figures in brackets and dot-dashed lines denote Permanent Easements.  
V Denotes variable easement required for Verizon Virginia  
D Denotes variable easement required for Dominion Virginia Power

Note: Figures in parenthesis and dot-dot-dashed lines denote Temporary Easements.  
C Denotes Construction Limits in Cuts  
F Denotes Construction Limits in Fills  
ST'D. CG-7 REQ'D.  
ST'D. MS-2 REQ'D.

PLAN NO.	PROJECT	FILE NO.	SHEET NO.
	6017-099-129		11

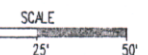

29.94

DOC # 080022941  
State Hwy Plat Book # 710 Pg 238

10/1/2007 14:56:53