


Rev. (12-17-81)

Conveyed to Colonial Williamsburg foundation by Deed dated 1-11-82

See Proj. 0060-099-103, R/W-201 Sheet No. 3B for Prop. Rev. R/W beyond this point (12-17-81)

STA TO STA	SIDE	Road Edge Delimitation	Paved Gutter (Std PG-2A Modified)	Pipe Underdrain (Std UD-1)
		No.	Sq. Yds.	Lin Ft.
91+50	RT	3		
92+50	LT	3		
73+00	RT		266.67	
73+00	LT		266.67	
91+00	RT		41.27	
91+75	LT		56.33	
47+00	RT		200.00	
102+00	LT		34.33	
75+00	LT			1400.0
94+50	RT			650.0
94+75	LT			625.0
<b>Total</b>		<b>6</b>	<b>866.67</b>	<b>2675.0</b>

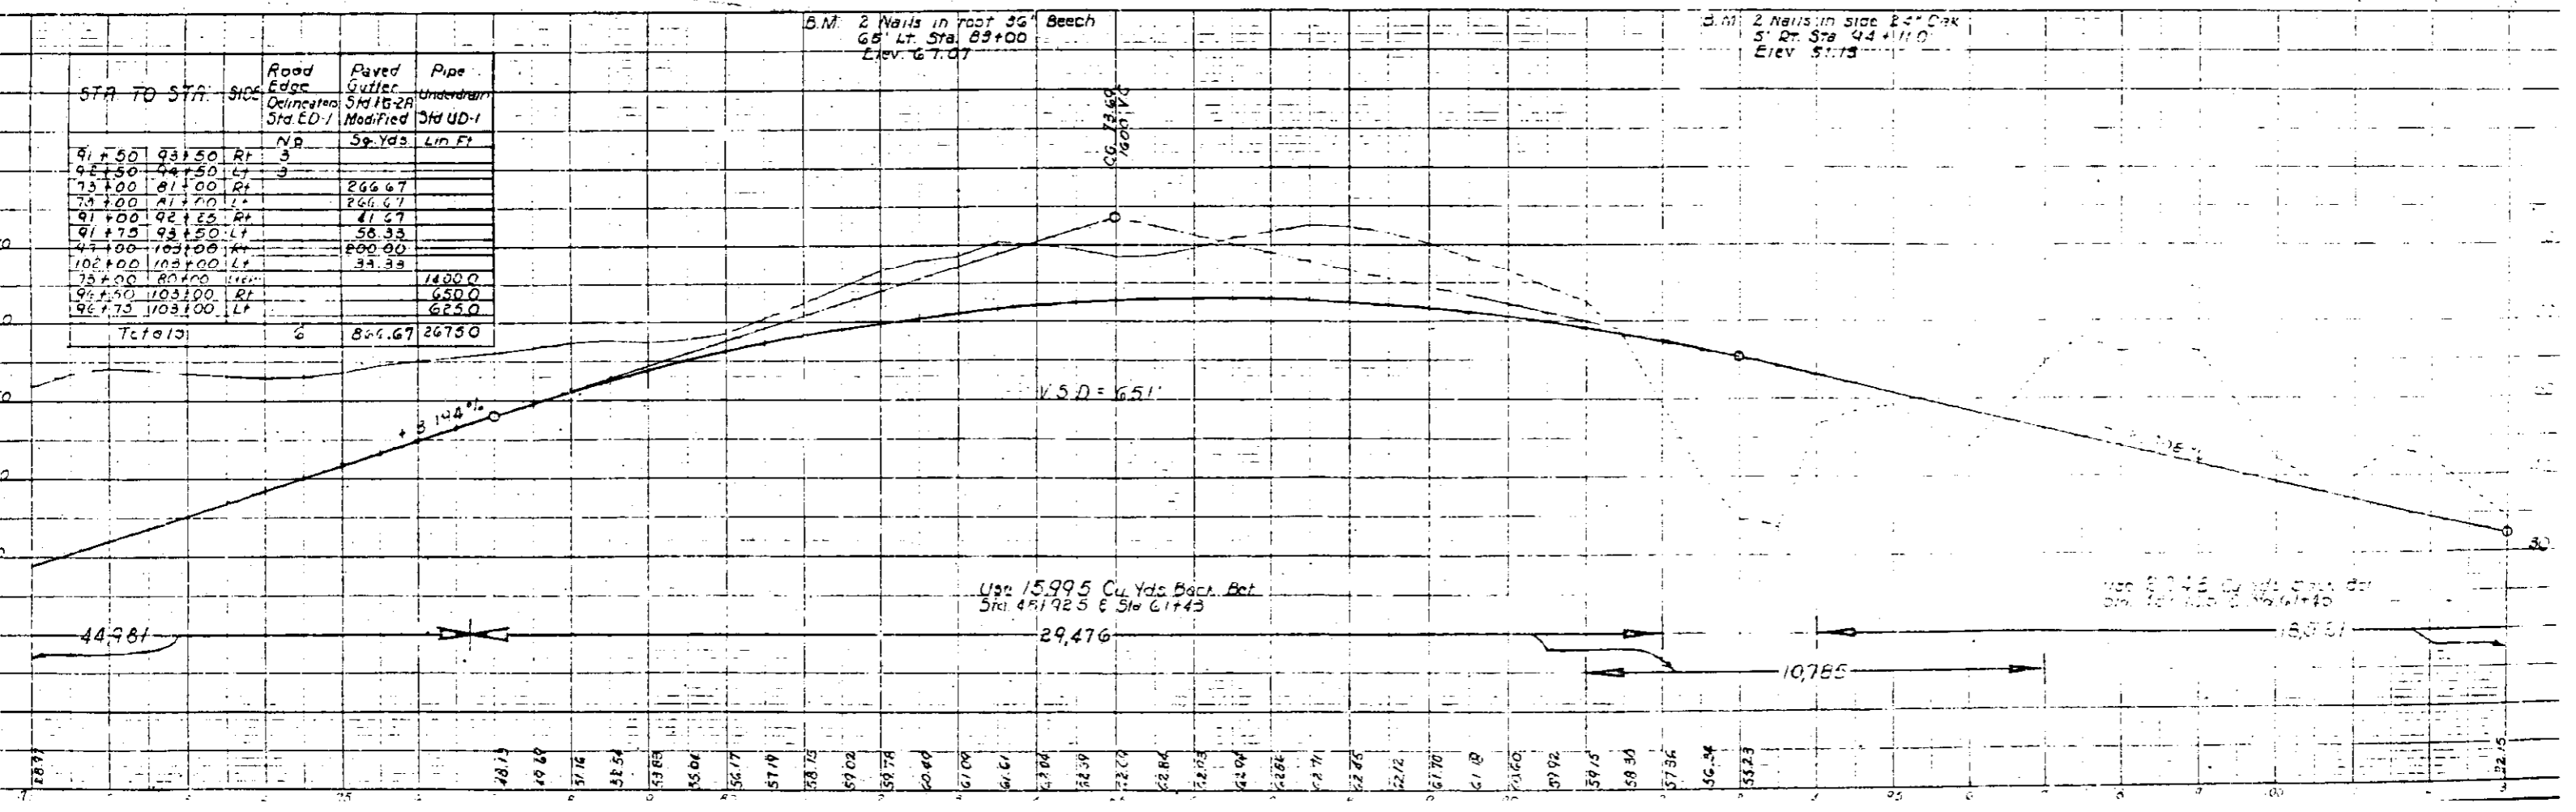

SCALE