




CONST. CL.
 Dashed Construction Limits in Cuts
 Dashed Construction Limits in Fills
 DENOTES ROCK CHECK DAM
 DENOTES SILT FENCE
 EASEMENTS.
 FIGURES IN BRACKETS AND DOT - DASHED LINES DENOTE PERMANENT

CONST. CL.
 R - 1749.909 m
 T - 81.093 m
 L - 162.074 m
 PC - 59-37.937
 PT - 60-00.006
 LS - 60 m
 E - 0.030
 V - 100 km/h

CONST. CL.
 R - 1749.909 m
 T - 81.093 m
 L - 162.074 m
 PC - 57-75.961
 PT - 58-56.956
 LS - 60 m
 E - 0.030
 V - 100 km/h

PRC 59-33774 FUTURE
 PRC 59-37937 CONST. CL.

SHNI CORPORATION
 DBA: P6312
 P610 P6312
 1450 AC

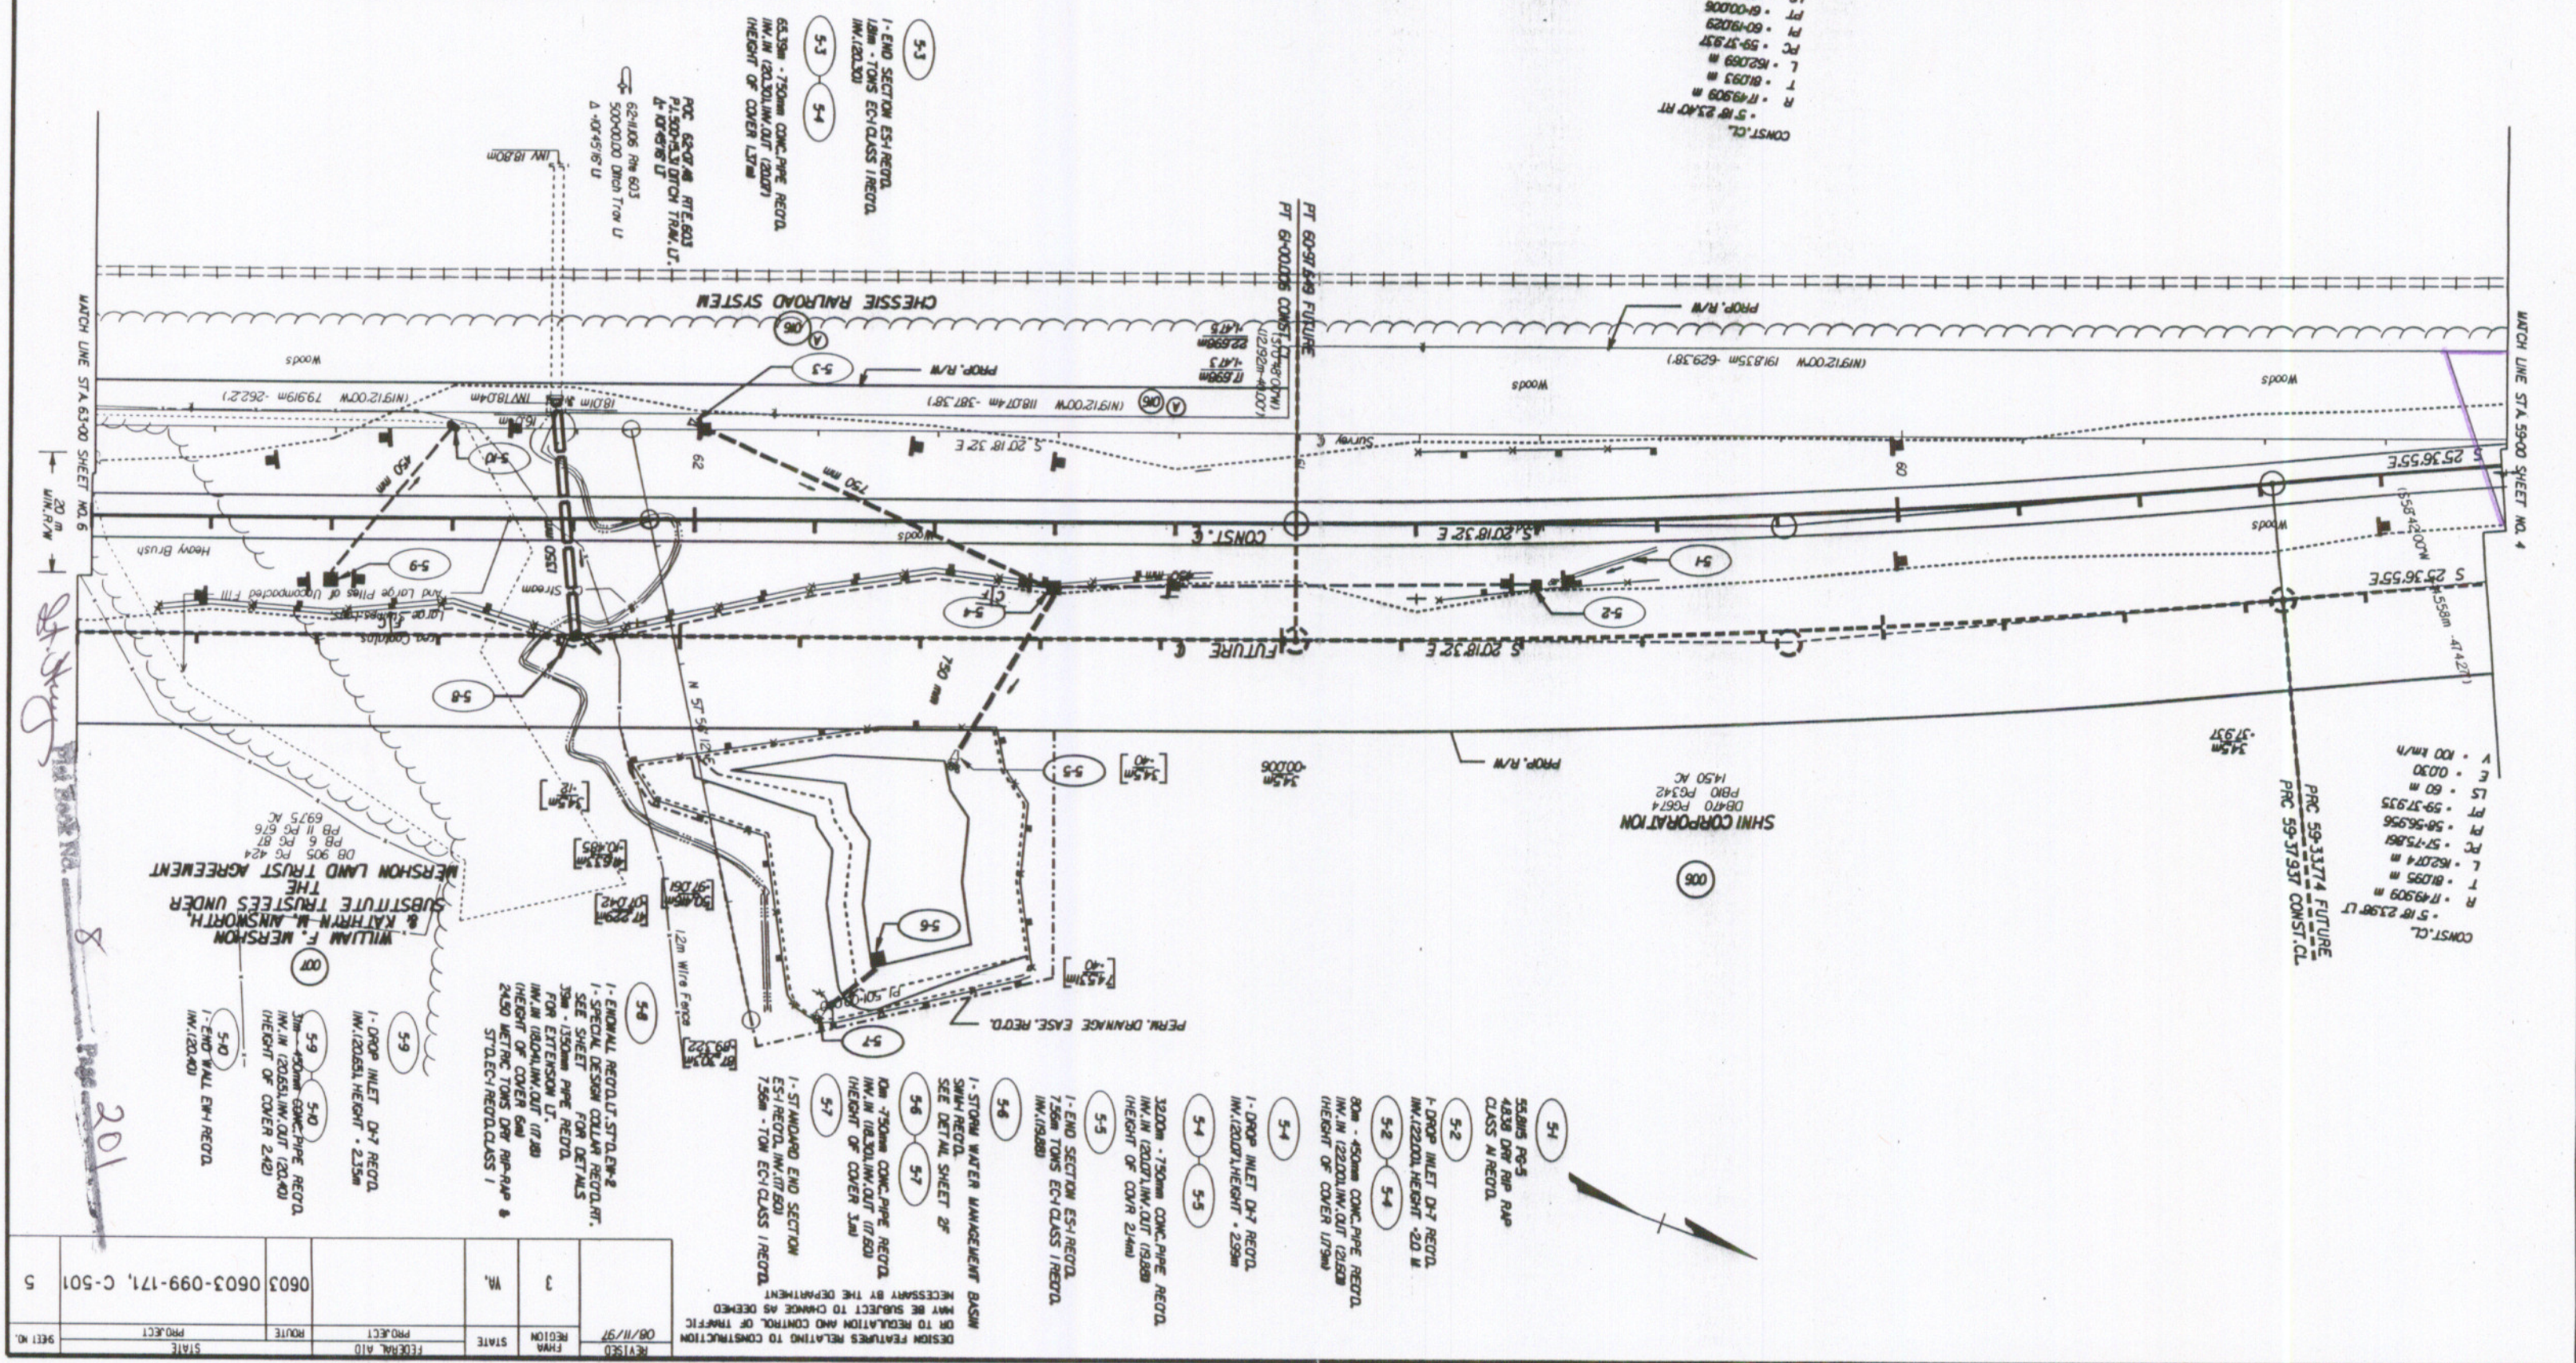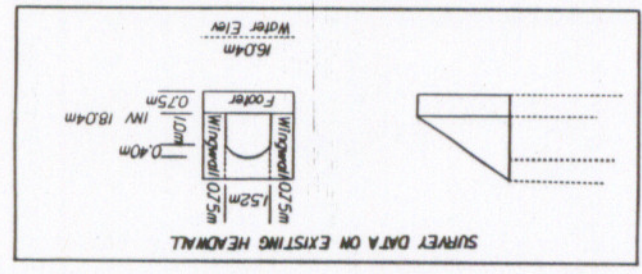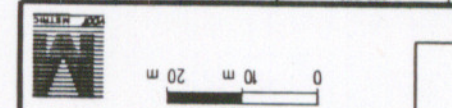

REVISION	DATE	BY	DESCRIPTION
3	08/11/97	WA	DESIGN FEATURES RELATING TO CONSTRUCTION OR TO REGULATION AND CONTROL OF TRAFFIC MAY BE SUBJECT TO CHANGE AS DETERMINED NECESSARY BY THE DEPARTMENT
STATE FEDERAL AID PROJECT ROUTE			
0603 0603-099-171, C-501			
SHEET NO. 5			