


SUFFOLK DISTRICT DESIGN UNIT

SURVEYED BY: M. S. BAUTTS, K100 0791 865-3595
 SUPERVISED BY: D. R. BENTON 0791 865-3650
 CAD OPERATOR: D. R. BENTON
 REVISED: 8/15/00 14:30:00 PM


8/15/00 14:30:00

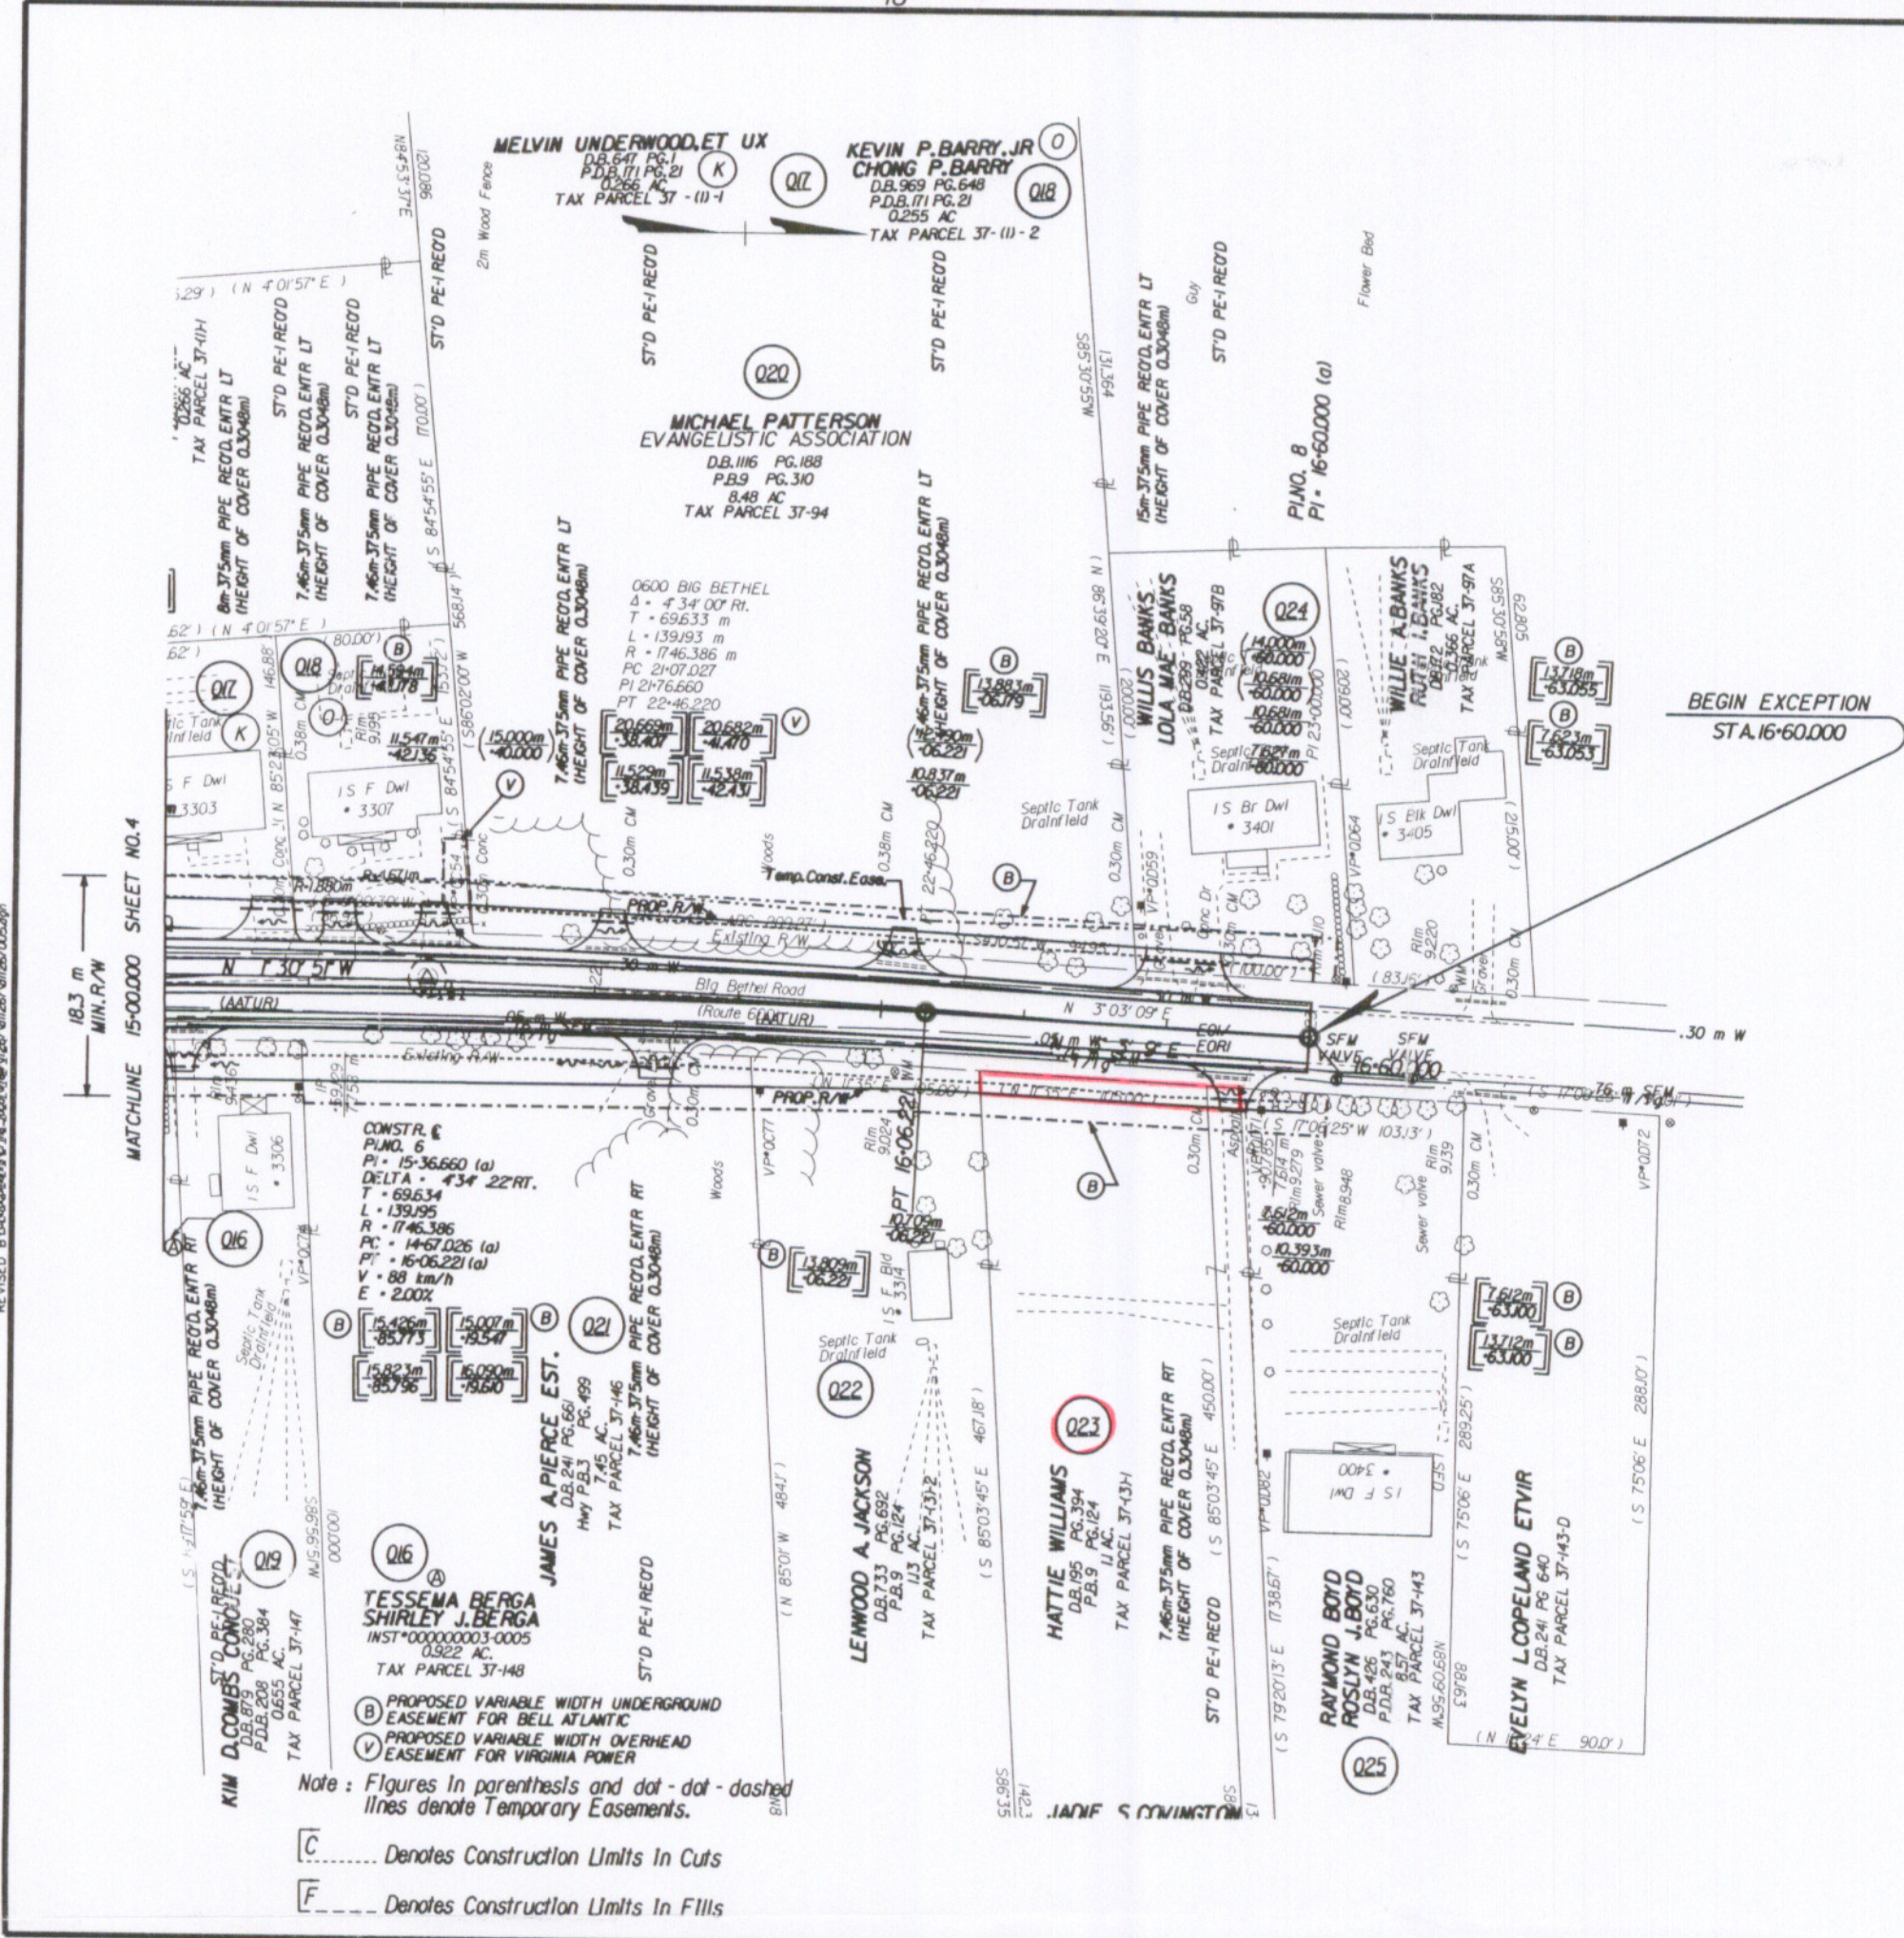

REVISED	FHWA REGION	STATE	FEDERAL AID		STATE		SHEET
			PROJECT	ROUTE	PROJECT		
07/21/00	3	VA.	STP-54031	600	0600-099-168,M-502	R/W-202	5

State Highway Plat Book No. 8 Page 080

BEGIN EXCEPTION STA. 16+60.000

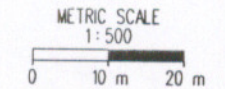

PLAN NO.	PROJECT	FILE NO.	SHEET NO.
A	0600-099-168		5