


REVISED	FINA REGION	STATE	FEDERAL AID PROJECT	ROUTE	STATE PROJECT	SHEET NO.
84/18/96	3	VA		64	0064-099-106, RW-201 C-501	6

⑤ RAMP D	⑥ RAMP E	⑦ RAMP D&E
$\Delta = 82^{\circ} 35' 52.4''$ RT. $\Delta = 83^{\circ} 12' 06.33''$ LT.	$\Delta = 83^{\circ} 12' 06.33''$ LT.	$\Delta = 114^{\circ} 48' 03.39''$ RT.
D = 11' 56" 12'	D = 11' 56" 12'	D = 107' 31'
T = 421.67'	T = 406.18'	T = 805.30'
L = 691.97'	L = 697.03'	L = 1031.88'
R = 480.00'	R = 480.00'	R = 515.00'
PCC = 256-29.99	PC = 254-68.90	PC = 263-21.96
PI = 260-51.66	PI = 259-95.08	PI = 271-27.26
PT = 263-21.96	PT = 261-65.93	PT = 273-53.84
E = 0.080	E = 0.080	E = 0.080
V = 40MPH	V = 40MPH	V = 40MPH

DESIGN FEATURES RELATING TO CONSTRUCTION OR TO REGULATION AND CONTROL OF TRAFFIC MAY BE SUBJECT TO CHANGE AS DEEMED NECESSARY BY THE DEPARTMENT

Gannett Fleming ENGINEERS AND PLANNERS

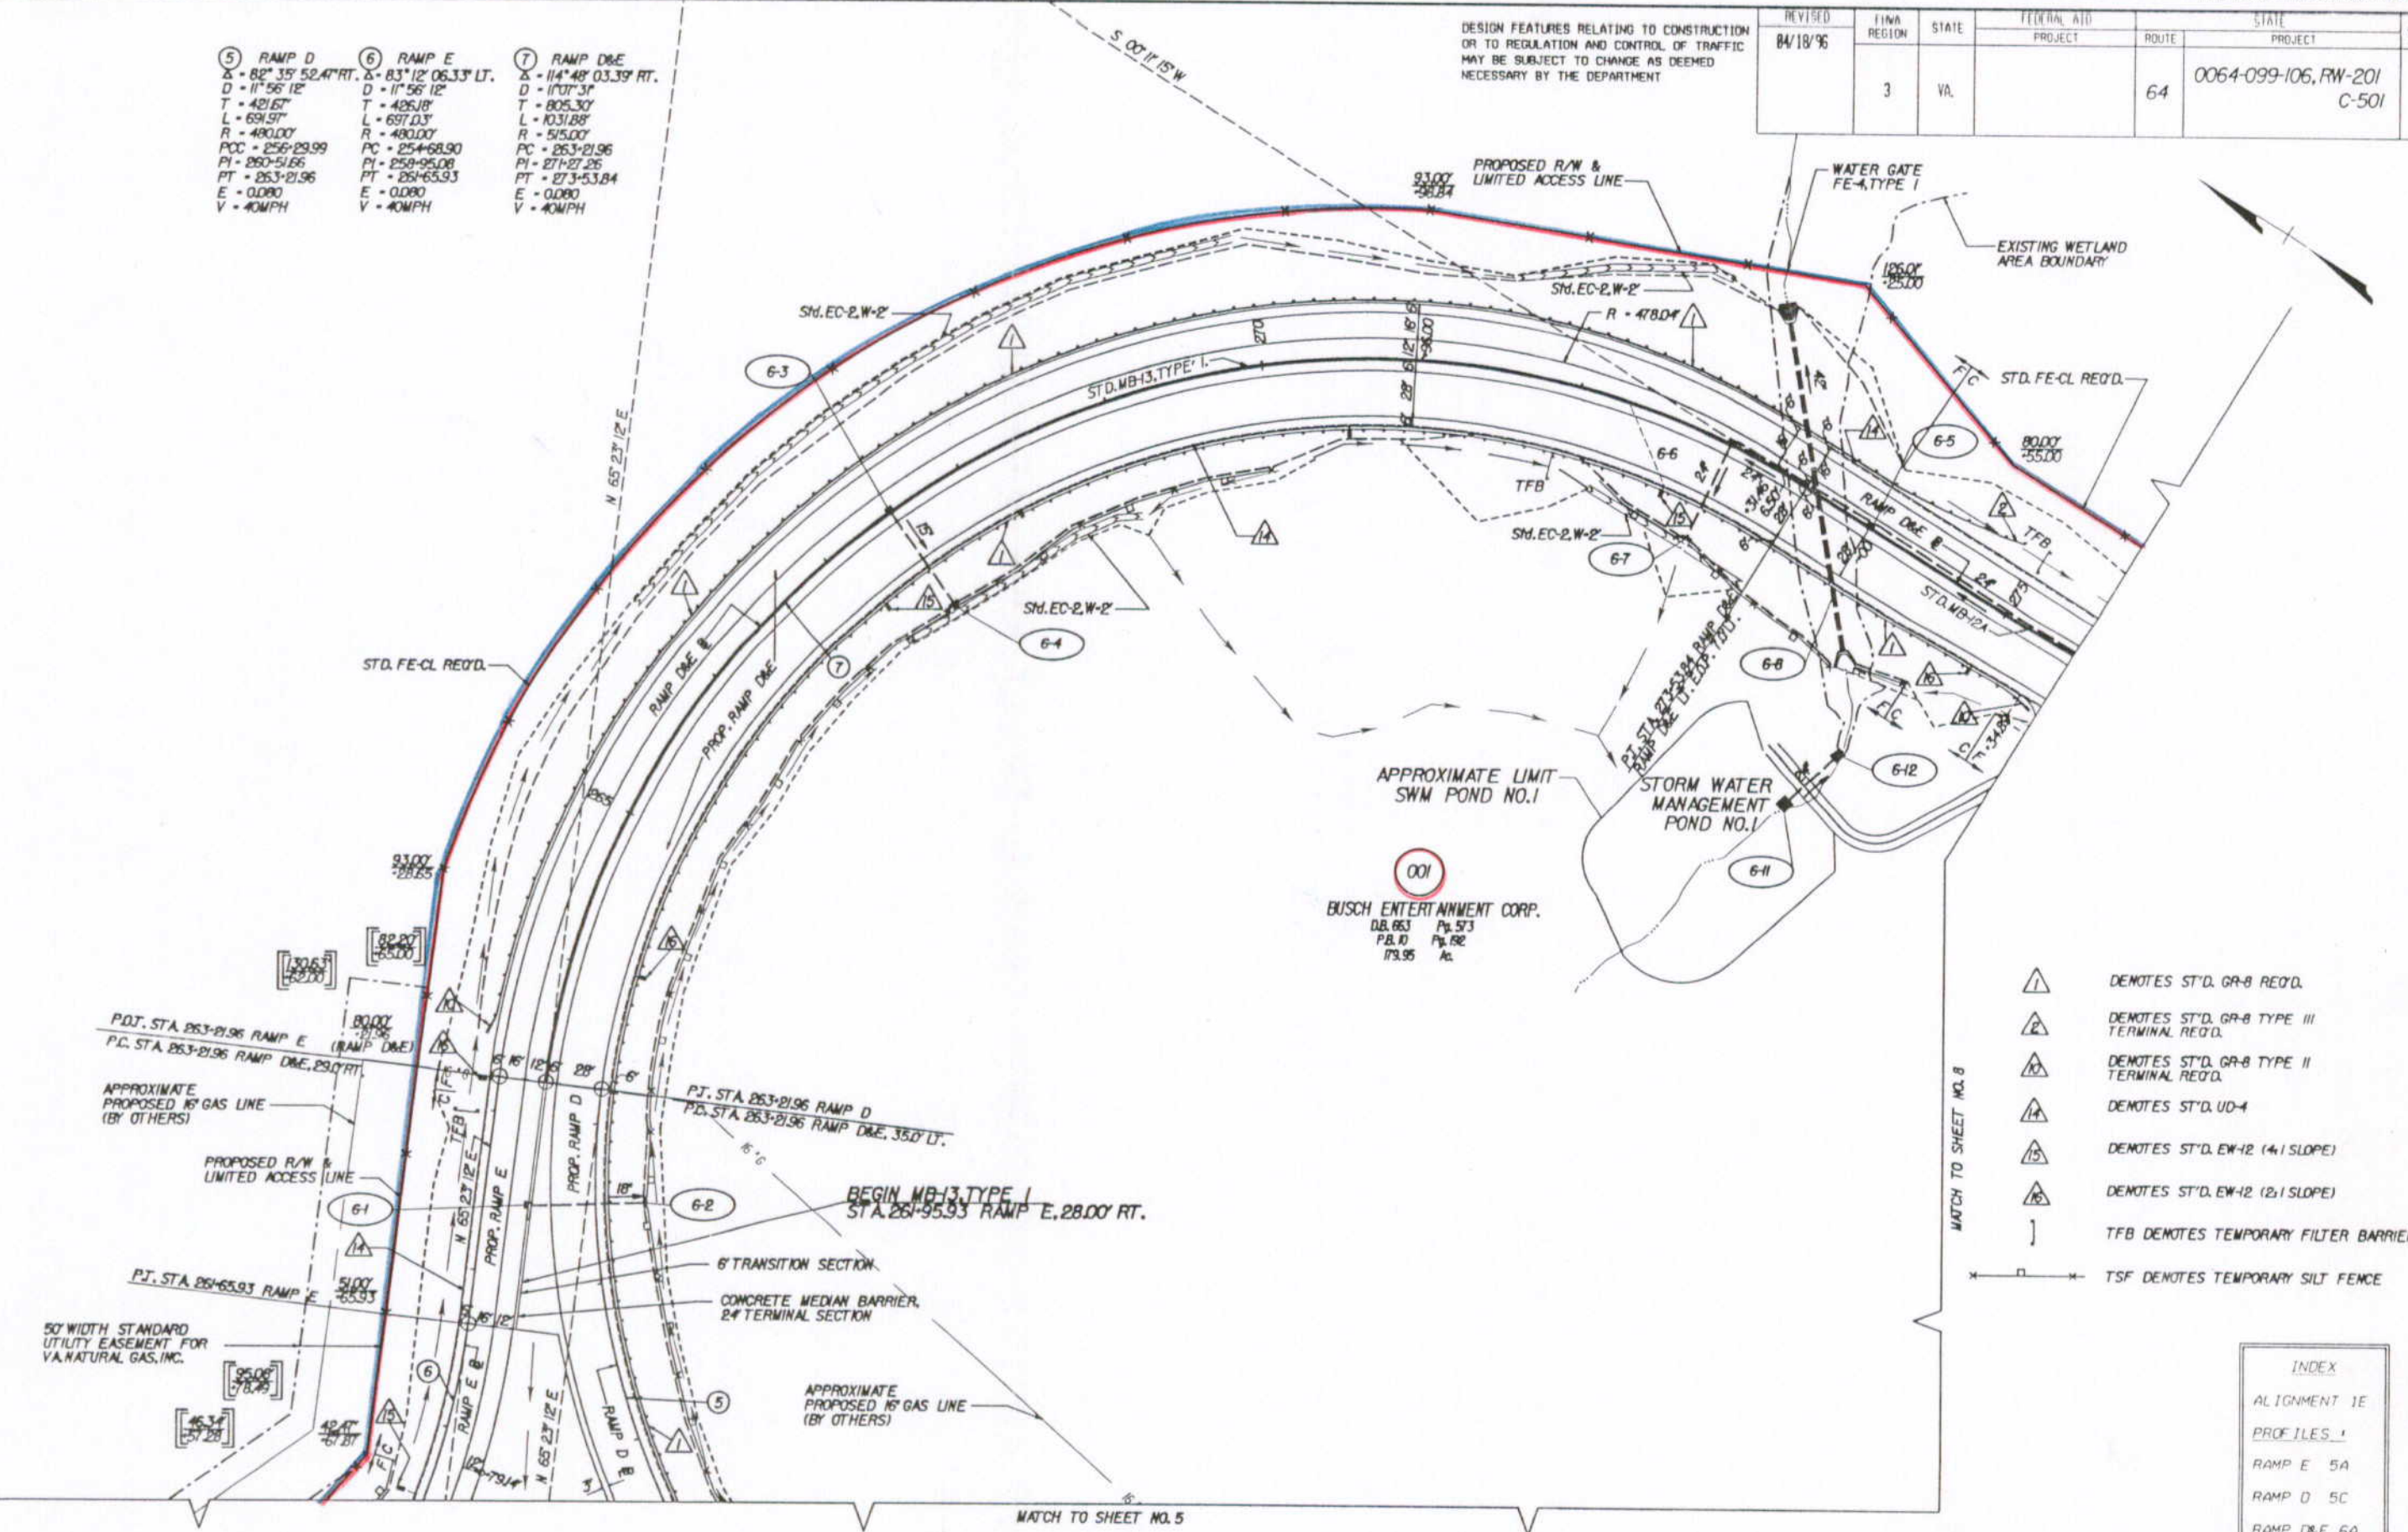

- DEMOTES ST'D. GR-B REQ'D.
- DEMOTES ST'D. GR-B TYPE III TERMINAL REQ'D.
- DEMOTES ST'D. GR-B TYPE II TERMINAL REQ'D.
- DEMOTES ST'D. UD-4
- DEMOTES ST'D. EW-12 (4:1 SLOPE)
- DEMOTES ST'D. EW-12 (2:1 SLOPE)
- TFB DEMOTES TEMPORARY FILTER BARRIER
- TSF DEMOTES TEMPORARY SILT FENCE

INDEX	
ALIGNMENT 1E	
PROFILES 1	
RAMP E 5A	
RAMP D 5C	
RAMP D&E 6A	
DRAINAGE DESCR. BB	
STORM WATER MANAGEMENT 6B	

Denotes Construction Limits In Cuts
 Denotes Construction Limits In Fills



SUPERVISED BY: _____
 DESIGNED BY: CAD OPERATOR
 REVISED BY: _____

PLAN	NOTE BOOK	DATE