

REVISED	FHW REGION	STATE	FEDERAL AID		STATE		SHEET NO.
			PROJECT	ROUTE	PROJECT		
04/18/96	3	VA.		64	0064-099-106, RW-201	C-501	8


DESIGN FEATURES RELATING TO CONSTRUCTION OR TO REGULATION AND CONTROL OF TRAFFIC MAY BE SUBJECT TO CHANGE AS DEEMED NECESSARY BY THE DEPARTMENT

Gannett Flaming ENGINEERS AND PLANNERS



POWER POLES PROPERTY OF VIRGINIA POWER
P.O. BOX 329, NORFOLK, VA. 23502

GAS LINES PROPERTY OF VIRGINIA NATURAL GAS COMPANY
500 EAST VIRGINIA BEACH BLVD., NORFOLK, VA. 23502

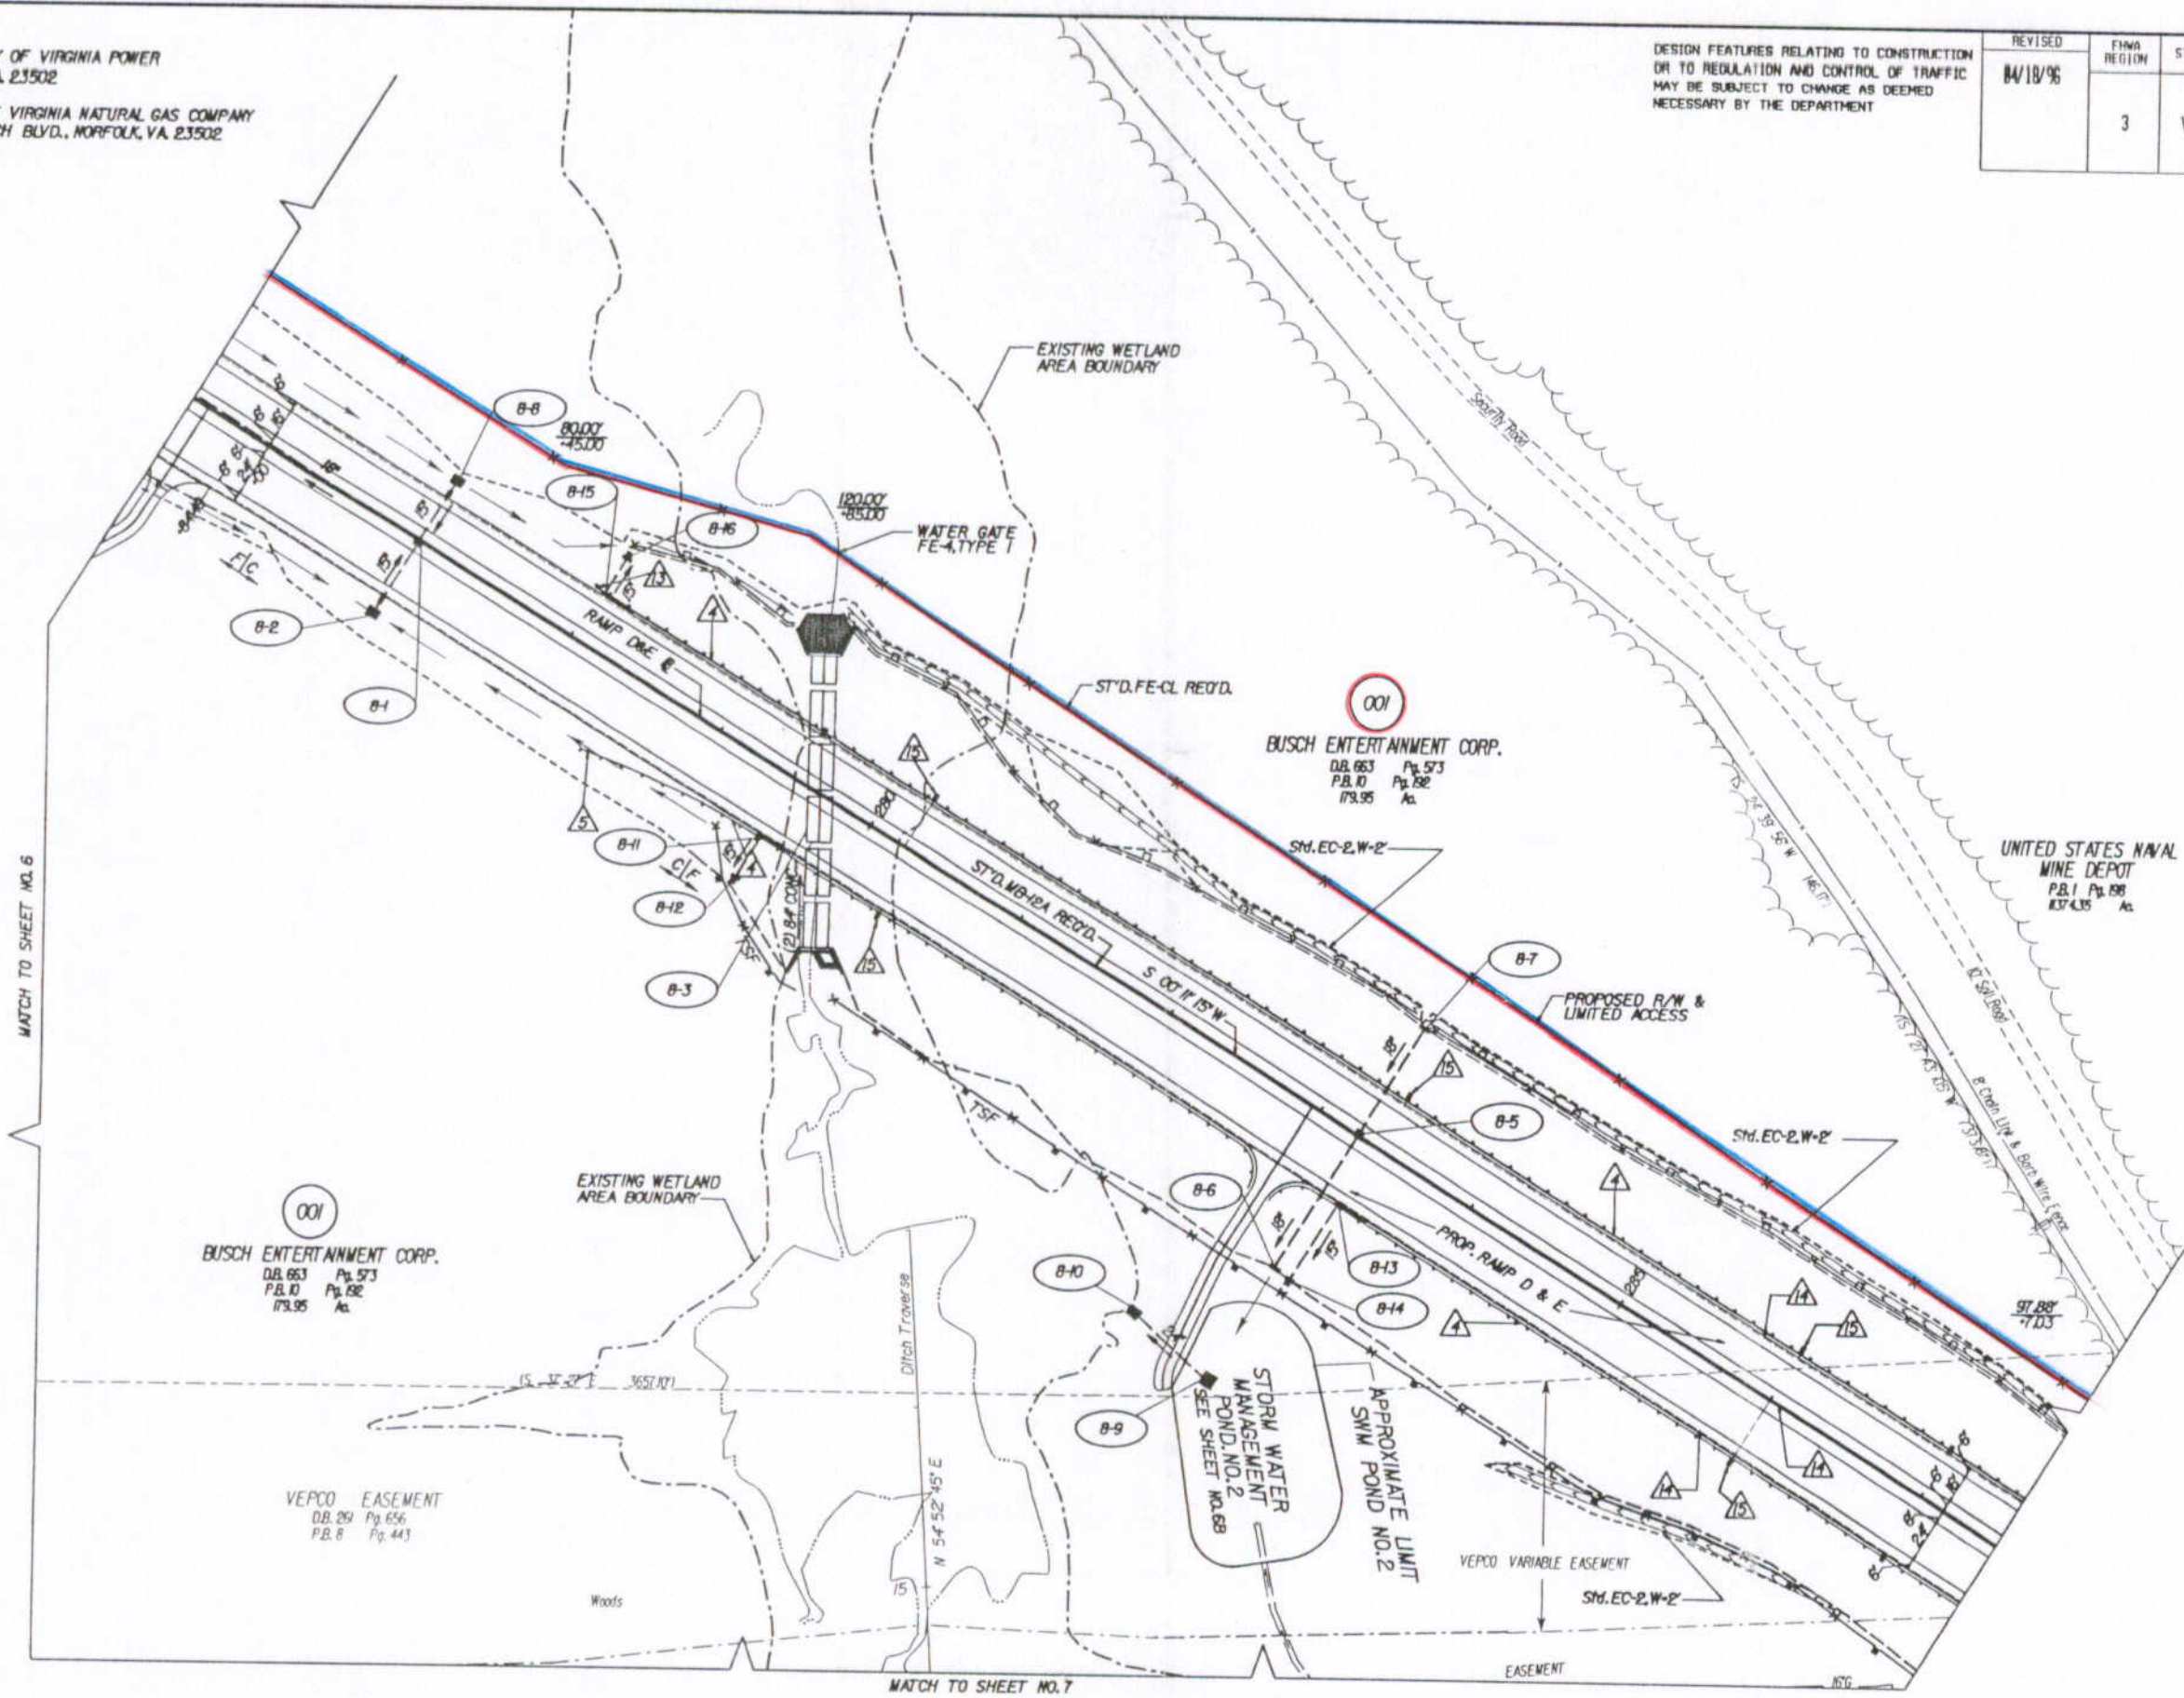

- ▲ DEMOTES ST'D. GR-2 REQ'D.
- ▲ DEMOTES ST'D. GR-6 TERMINAL REQ'D.
- ▲ DEMOTES ST'D. GR-HDM TERMINAL END SECTION
- ▲ DEMOTES ST'D. UD-4
- ▲ DEMOTES ST'D. EW-12 (4:1 SLOPE)
- ▲ DEMOTES ST'D. EW-12 (2:1 SLOPE)

- TFB DENOTES TEMPORARY FILTER BARRIER
- TSF DENOTES TEMPORARY SILT FENCE
- C --- Denotes Construction Limits In Cuts
- F --- Denotes Construction Limits In Fills

INDEX	
ALIGNMENT	1E
PROFILES	1
RAMP D&E	6A
	6A
DRAINAGE	DESCR. BB
STORM WATER	MANAGEMENT 6B

SCALE
0 50' 100'

SUPERVISED BY: _____
DESIGNED BY: _____
CADD OPERATOR: _____
REVISED BY: _____

PL	DATE	BY	REVISION