



Design File: c:\documents\ms_jacob\4627\4627\4627005.dgn Ref. File: c:\documents\ms_jacob\4627\4627\4627004.dgn Ref. File: c:\documents\ms_jacob\4627\4627\4627005.dgn Ref. File: c:\documents\ms_jacob\4627\4627\4627005.dgn Ref. File: c:\documents\ms_jacob\4627\4627\4627005.dgn Ref. File: c:\documents\ms_jacob\4627\4627\4627005.dgn
 Design Levels on: 1-50.5, 50.5, 50.5 Levels On: 1-50.5, 52.63 Levels On: 1-63 Levels On: 1-63 Levels On: 1-63 Levels On: 1-63 Levels On: 1-63

SURVEYED BY: ROBERT W. NELSON
 SUPERVISED BY: SONYA HALLIKS-PONTON (757) 925-2560
 DESIGNED BY: N. DIANE GEORGE (757) 925-3624
 HAMPTON ROADS DISTRICT DESIGN UNIT

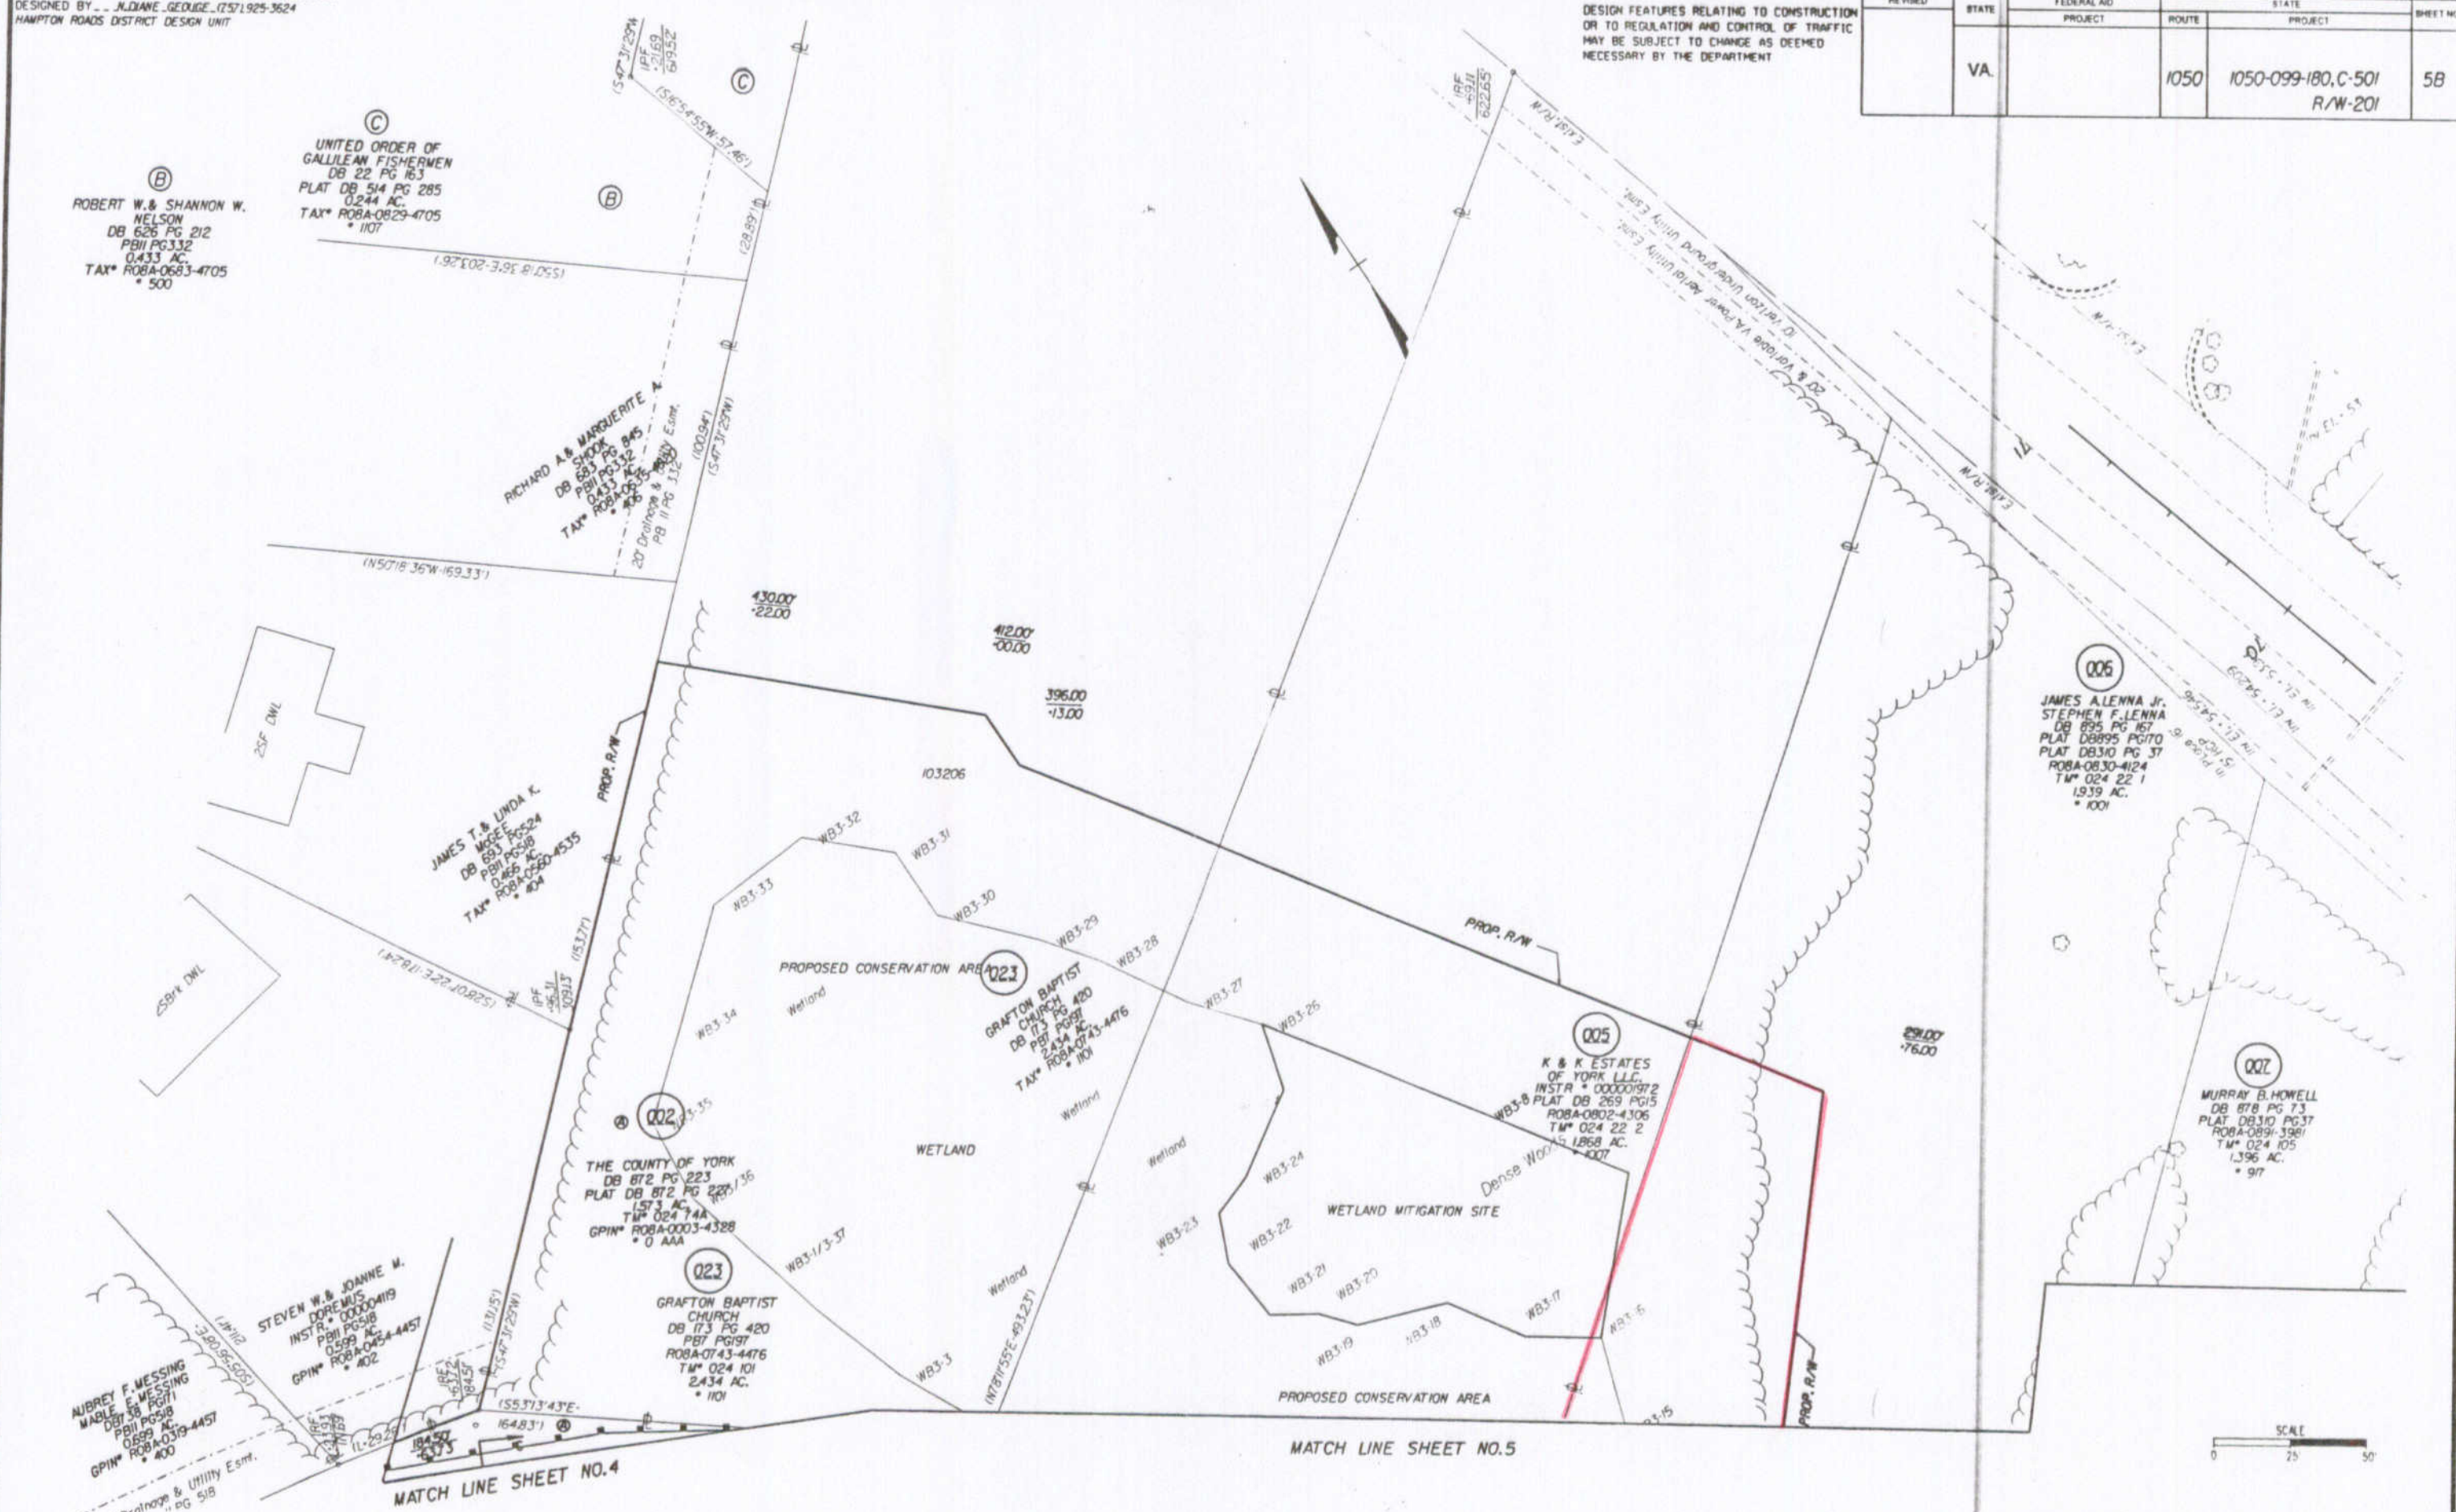

REVISED	STATE	FEDERAL AID PROJECT	ROUTE	STATE PROJECT	SHEET NO.
	VA.		1050	1050-099-180, C-501 R/W-201	5B

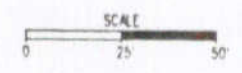

PLAN NO.	PROJECT	FILE NO.	SHEET NO.
	1050-099-180		5B

01/14/2004 14:04