


FIRST FLR. PLAN - UNIT "A"
1/4" = 1'-0"

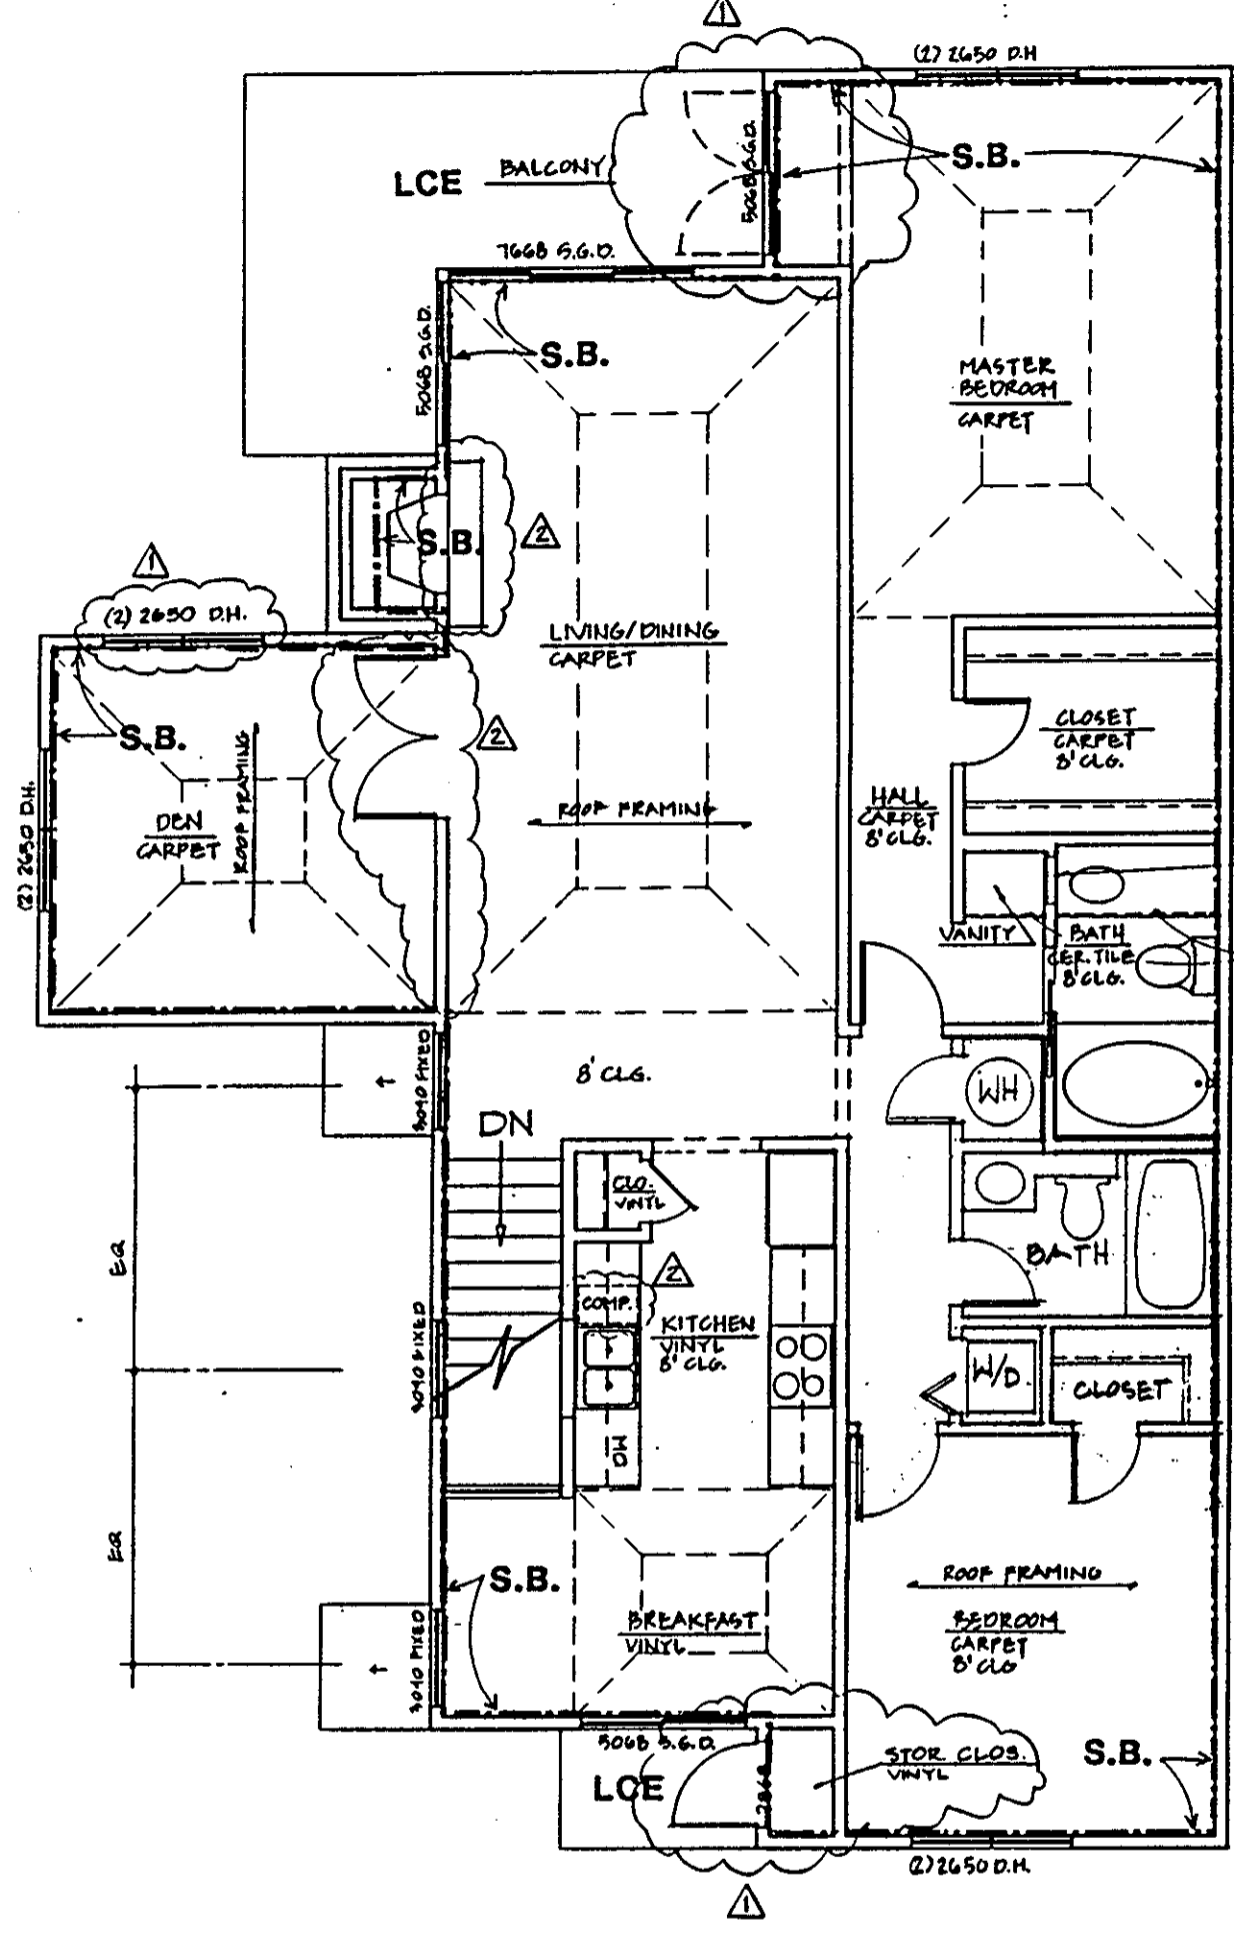

SECOND FLR. PLAN - UNIT "A"
1/4" = 1'-0"

NOTE:
UNDER ALL FIBERGLASS
TUB UNITS PLACE 8 GAL
OF SPACKLE BELOW TO
CONTOUR TO TUB PROFILE
& PROVIDE SUPPORT-TYP.

Filed in the Clerk's Office, Circuit Court, York Co., Va.
the 26th day of April 19 95
Teste: Nancy B. Kane, Clerk
[Signature] D.C.
PB 12 pg 233

I hereby certify that this is a correct and accurate plan, that this plan is in compliance with Virginia Code Ann. Subsections 55-79.58 (b) and (e), and that the units depicted hereon have been substantially completed.

Janett S. Remy, II, P.E. 4/20/95

△	10/26/91	ADDENDA	RAM
△		REVISION	
NO.	DATE	REVISIONS	BY

WILLIAMS, TAZEWELL AND ASSOCIATES
Architecture Engineering Planning Interiors
710 West 21st Street, Norfolk, Virginia 23517

Plat of Condominium
EAGLE SOUND AT KILN CREEK
YORK COUNTY, VIRGINIA

EXHIBIT
A-3
PHASE
FOUR

File
Date
Sheet
2 OF 5