



Filed in the Clerk's Office, Circuit Court, York Co., Va.
 the 9th day of October 1998
 Teste:
Nancy B. Kane, Clerk
Debra S. Thomas D.C.

V.G.N. (S. ZONE)

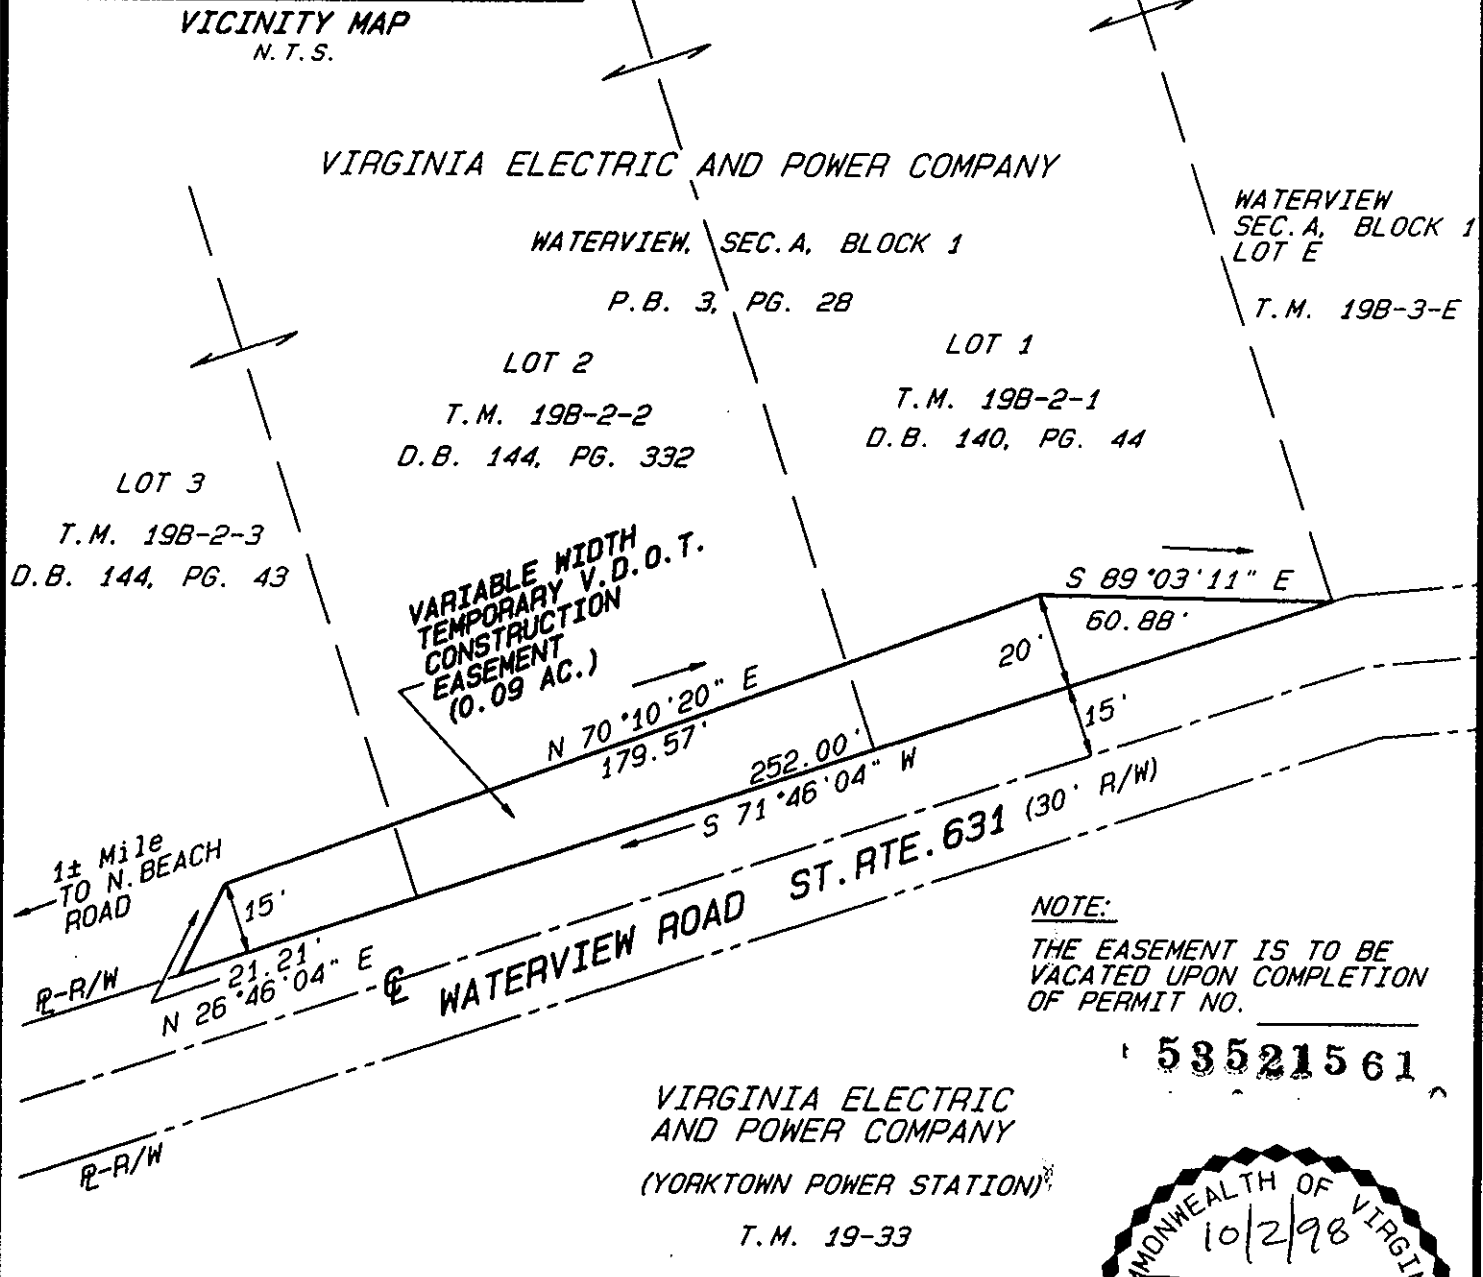

APPROVED
Donald C. Bzork 10-5-98
 V.D.O.T. AGENT DATE

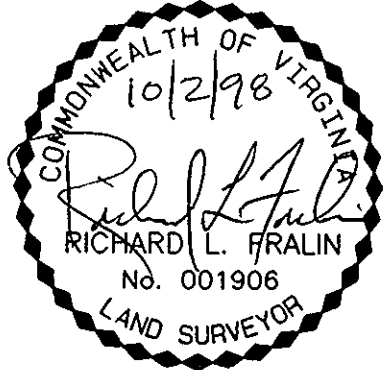

PLAT SHOWING
 VARIABLE WIDTH TEMPORARY CONSTRUCTION
 EASEMENT FOR THE VIRGINIA DEPARTMENT
 OF TRANSPORTATION
 ACROSS THE PROPERTY OF VIRGINIA ELECTRIC
 AND POWER COMPANY

GRAFTON DISTRICT YORK COUNTY VIRGINIA

Bengtson, DeBell & Elkin, Ltd.

PLANNERS ◊ ENGINEERS ◊ SURVEYORS ◊ LANDSCAPE ARCHITECTS
 808 MOOREFIELD PARK DRIVE, SUITE 220, RICHMOND VA. 23236
 PH. (804) 320-2667 FAX (804) 323-5131



- OFFICE LOCATIONS
- ◊ CHESTERFIELD COUNTY, VA.
 - ◊ FAIRFAX COUNTY, VA.
 - ◊ PRINCE WILLIAM COUNTY, VA.
 - ◊ VIRGINIA BEACH, VA.
 - ◊ MONTGOMERY COUNTY, MD.
 - ◊ LOUDOUN COUNTY, VA.

REVISIONS	DRAWN BY: CAD	CHECKED: LDH
FINAL: 10-2-98	SCALE: 1" = 40'	DATE: 9-29-98
RECERT:	NO TITLE REPORT FURNISHED	