


HAMPTON ROADS DISTRICT DESIGN UNIT

state highway Plat Book No. 9 Page 51

DESIGN FEATURES RELATING TO CONSTRUCTION OR TO REGULATION AND CONTROL OF TRAFFIC MAY BE SUBJECT TO CHANGE AS DEEMED NECESSARY BY THE DEPARTMENT

NUMBER	TRIAL REGION	STATE	FEDERAL AID PROJECT	ROUTE	STATE PROJECT	SHEET NO.
09/18/01 10/17/01	3	VA		782	0782-099-188-C-501	4

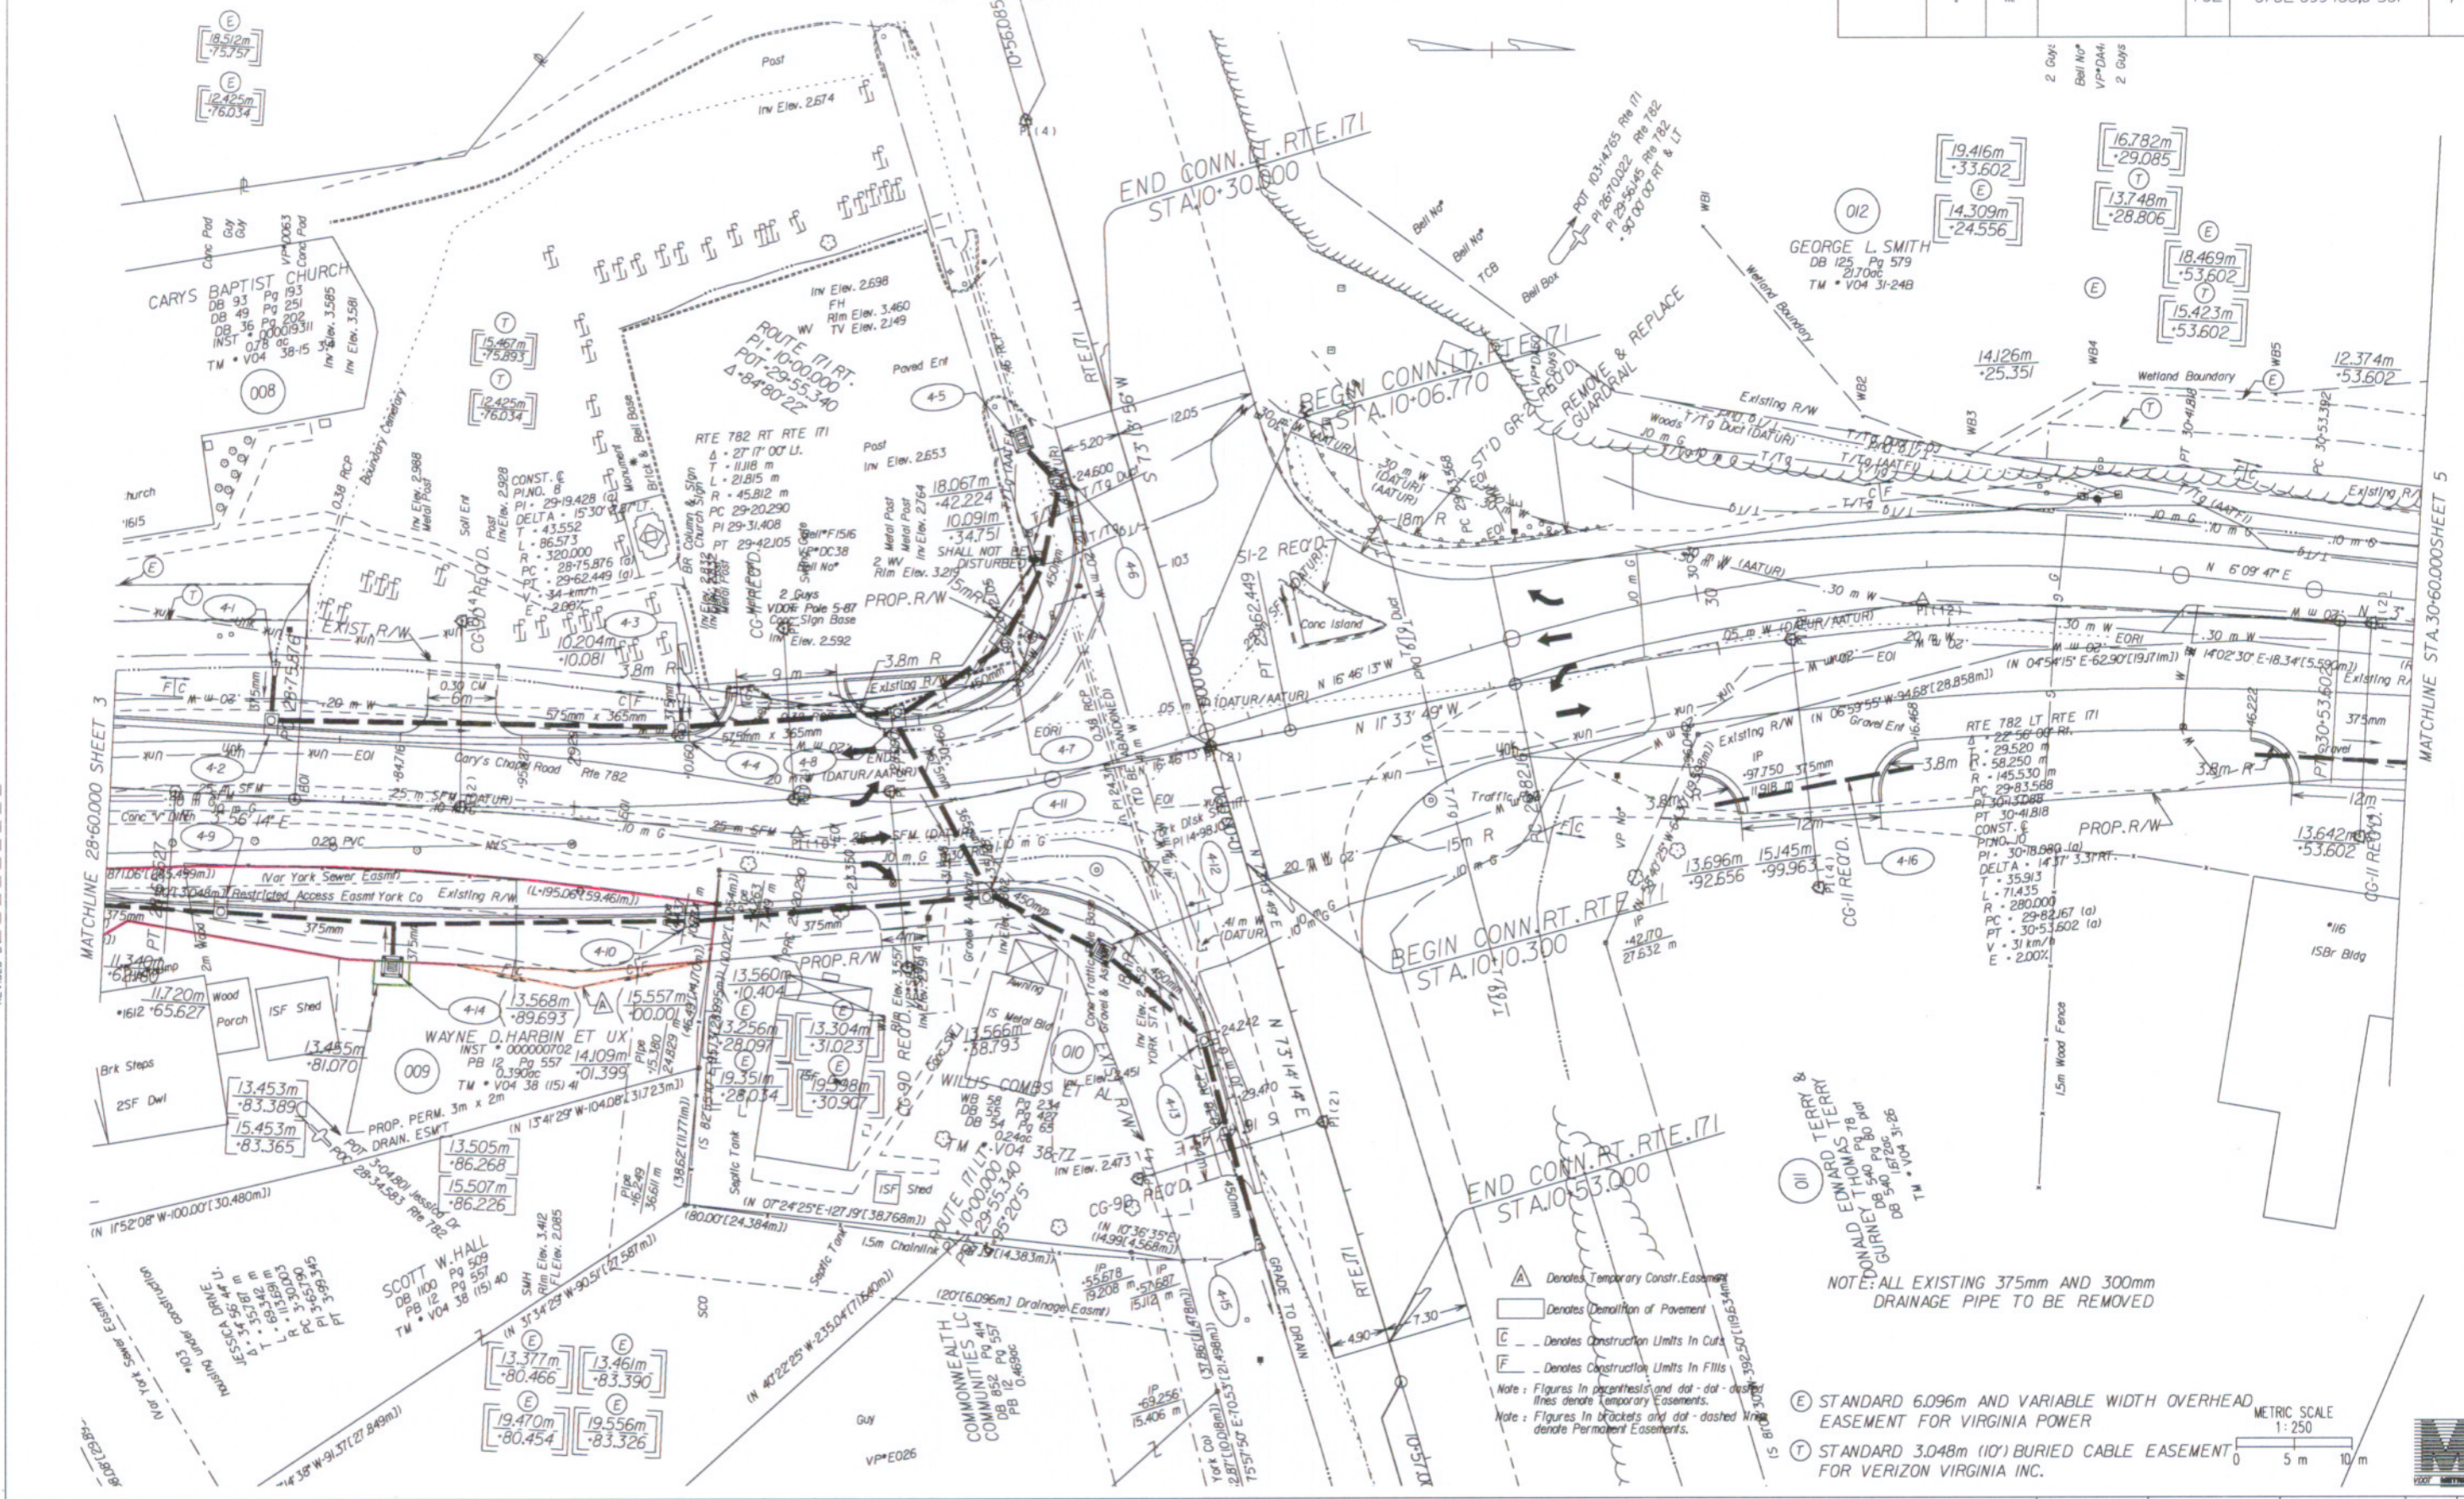

012  
GEORGE L. SMITH  
DB 125 Pg 579  
TM \* V04 31-248

14.126m  
-25.351

12.374m  
-53.602

13.696m  
-92.656

15.145m  
-99.963

13.642m  
-53.602

WAYNE D. HARBIN ET UX  
INST 000000702 Pg 557  
PB 12 Pg 557  
TM \* V04 38 (15) 41


SCOTT W. HALL  
DB 100 Pg 509  
Pg 557  
TM \* V04 38 (15) 40

011  
DONALD EDWARD TERRY &  
DONALD THOMAS  
GURNEY  
DB 540 Pg 80  
DB 540 Pg 80  
TM \* V04 31-26

- △ Denotes Temporary Constr. Easement
  - Denotes Demolition of Pavement
  - E Denotes Construction Limits In Cuts
  - F Denotes Construction Limits In Fills
- Note: Figures in parenthesis and dot-dot-dash lines denote Temporary Easements.  
Note: Figures in brackets and dot-dashed lines denote Permanent Easements.

NOTE: ALL EXISTING 375mm AND 300mm DRAINAGE PIPE TO BE REMOVED

- (E) STANDARD 6.096m AND VARIABLE WIDTH OVERHEAD EASEMENT FOR VIRGINIA POWER
- (T) STANDARD 3.048m (10') BURIED CABLE EASEMENT FOR VERIZON VIRGINIA INC.

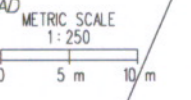

SURVEYED BY: J. Q. HANCOCK 12/28/93  
SUPERVISED BY: H. BAUMITZ 12/28/93  
DESIGNED BY: K. E. BATTEN 12/28/93  
CADD OPERATOR: J. S. BROWN 12/28/93  
REVISED BY:

#TIME STAMP#