


DESIGNED BY: J.D. WINSTEAD (751) 925-2556
 SUPERVISED BY: P.H. BIRUM (751) 925-2557
 HAMPTON ROADS DISTRICT DESIGN UNIT

DESIGN FEATURES RELATING TO CONSTRUCTION OR TO REGULATION AND CONTROL OF TRAFFIC MAY BE SUBJECT TO CHANGE AS DEEMED NECESSARY BY THE DEPARTMENT

REVISED 12/09/05 02/06/06	STATE VA.	FEDERAL AID PROJECT	ROUTE 17	STATE PROJECT 6017-099-129, RW-201, C-501	SHEET NO. 17
---------------------------------	--------------	------------------------	-------------	--	-----------------

THESE PLANS ARE UNFINISHED AND ARE NOT TO BE USED FOR ANY TYPE OF CONSTRUCTION.

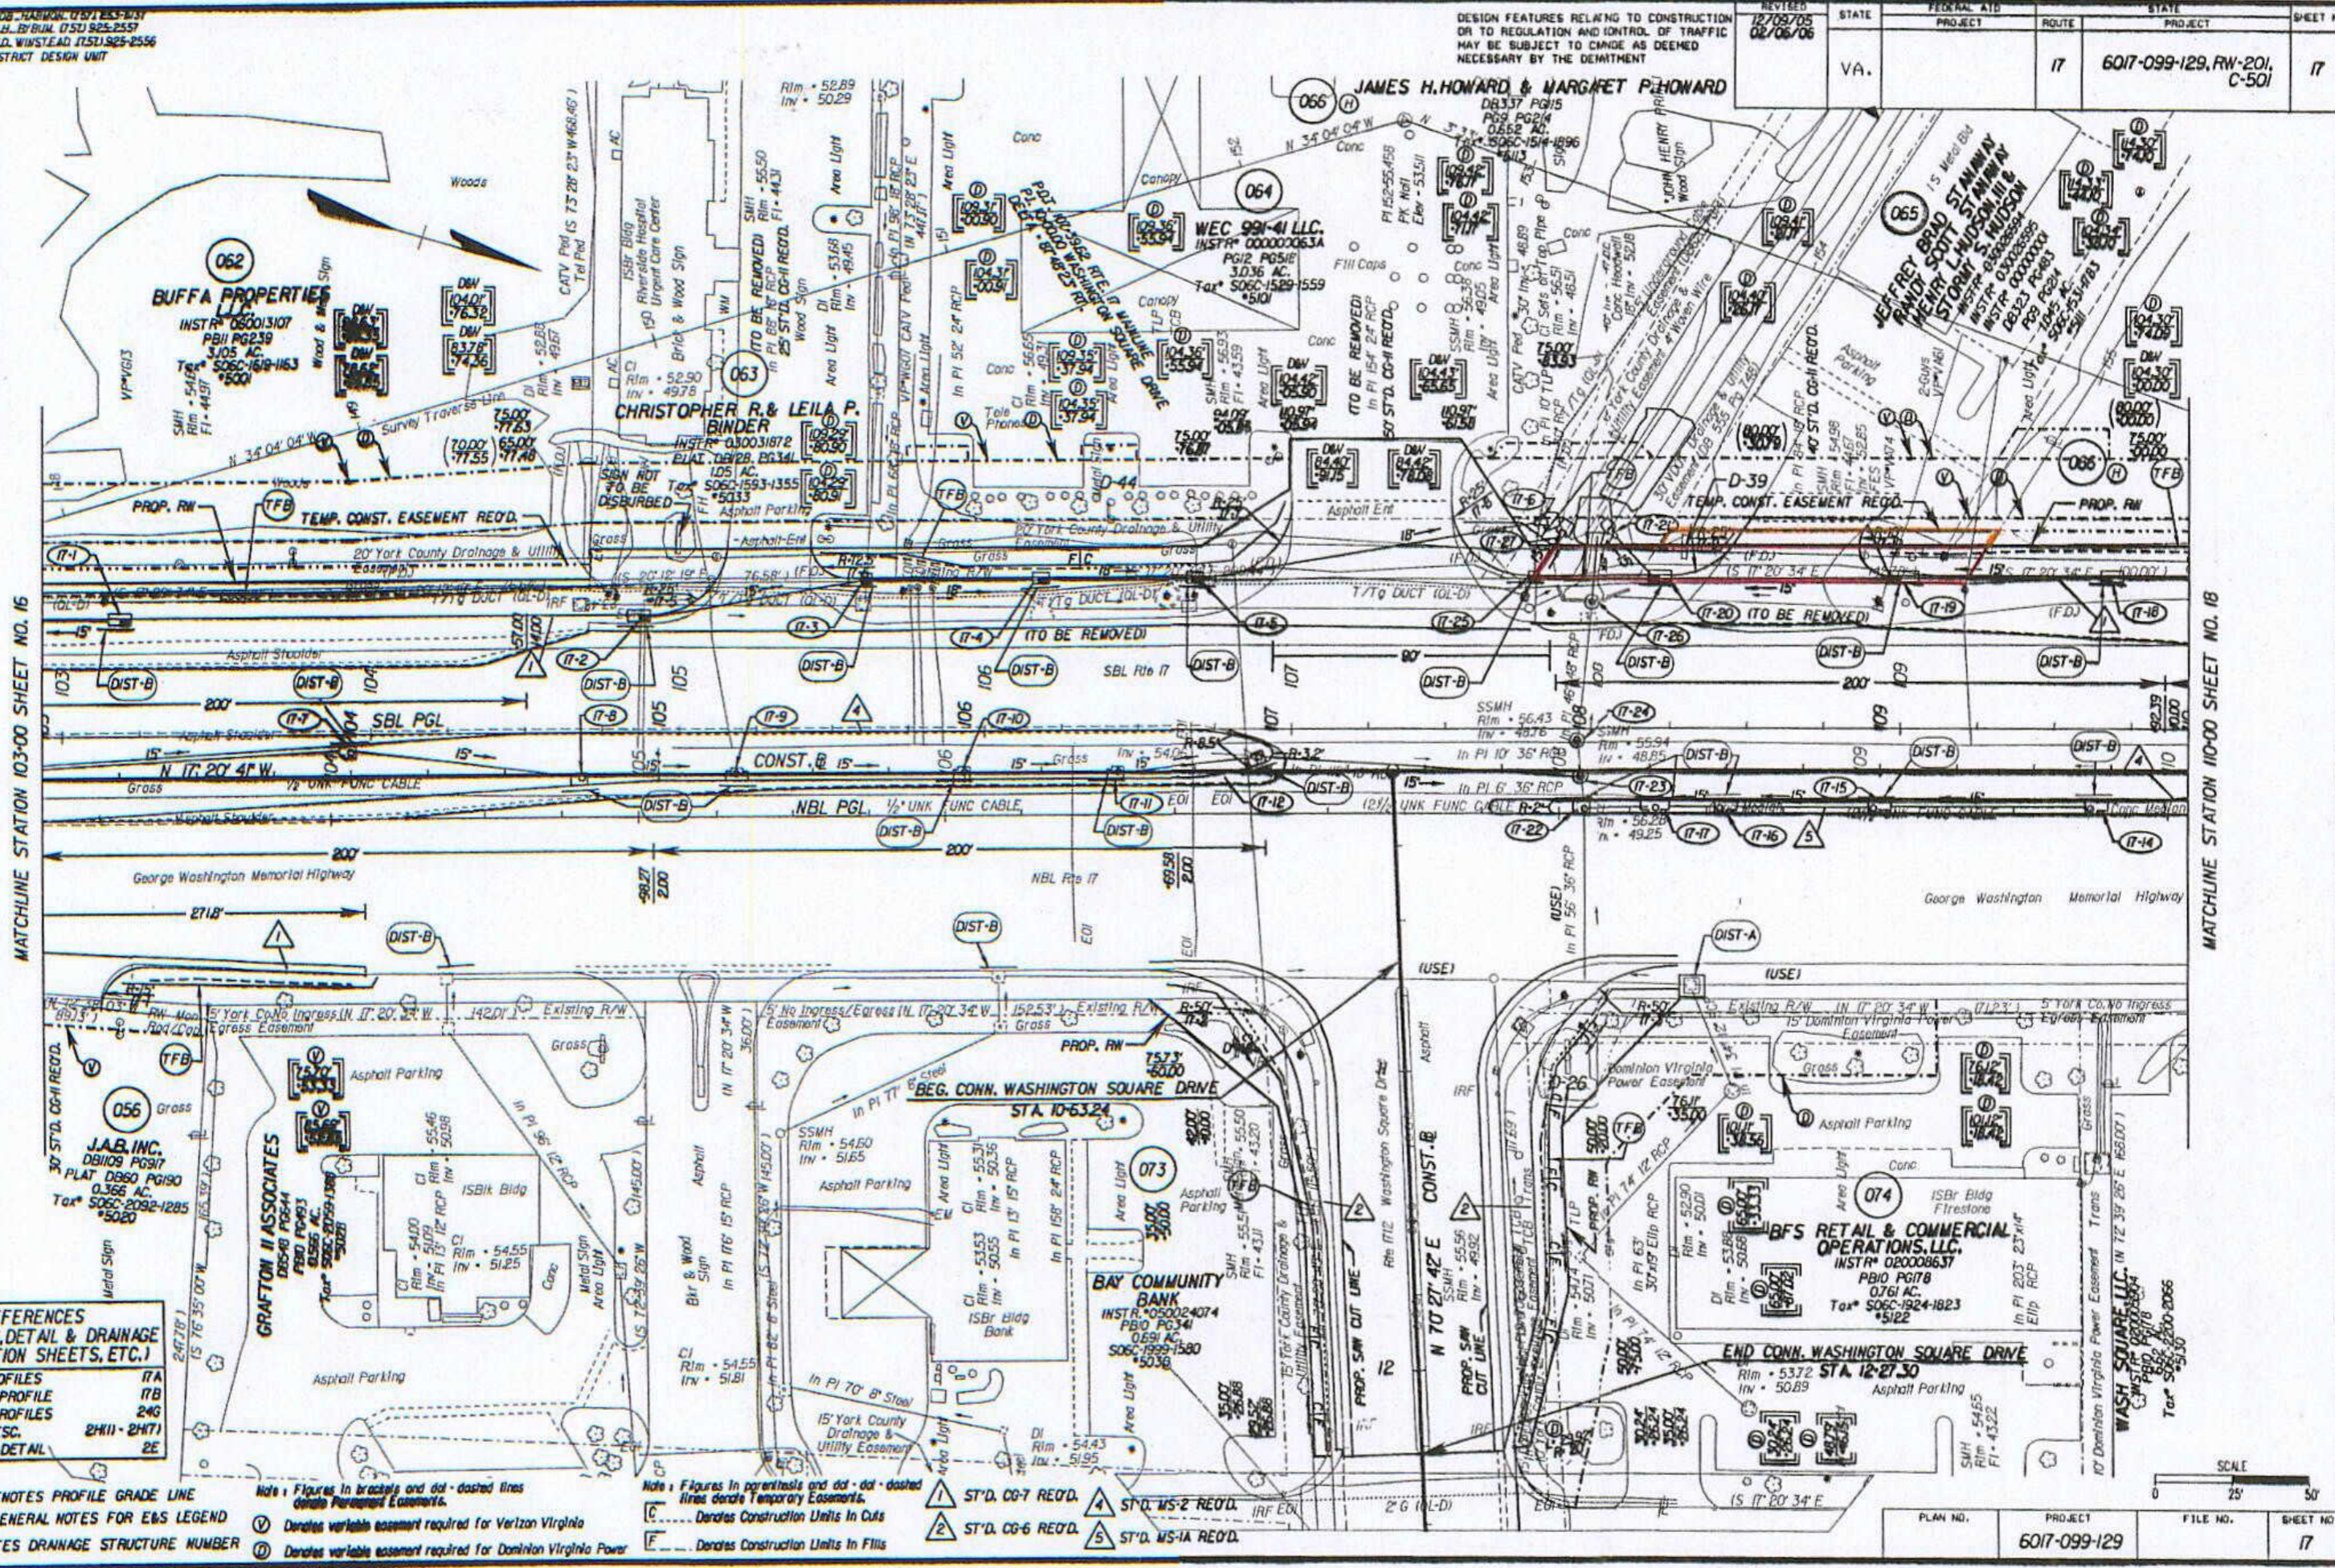

REFERENCES
 (PROFILES, DETAIL & DRAINAGE DESCRIPTION SHEETS, ETC.)


MAINLINE PROFILES	17A
CONNECTION PROFILE	17B
ENTRANCE PROFILES	24G
DRAINAGE DESC.	2H(1) - 2H(7)
CROSS-OVER DETAIL	2E

NOTE: PGL DENOTES PROFILE GRADE LINE
 NOTE: SEE GENERAL NOTES FOR E&S LEGEND
 DENOTES DRAINAGE STRUCTURE NUMBER

Note: Figures in brackets and dot-dashed lines denote Permanent Easements.
 V Denotes variable easement required for Verizon Virginia
 D Denotes variable easement required for Dominion Virginia Power

Note: Figures in parenthesis and dot-dashed lines denote Temporary Easements.
 C Denotes Construction Units in Cuts
 F Denotes Construction Units in Fills

- 1 ST'D. CO-7 REQ'D.
- 2 ST'D. CO-6 REQ'D.
- 3 ST'D. MS-2 REQ'D.
- 4 ST'D. MS-1A REQ'D.

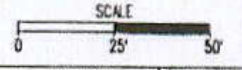

PLAN NO.	PROJECT	FILE NO.	SHEET NO.
	6017-099-129		17

State Highway Plan Book No. 10 Page 8

Document # LRO70004038