


DESIGN FEATURES RELATING TO CONSTRUCTION OR TO REGULATION AND CONTROL OF TRAFFIC MAY BE SUBJECT TO CHANGE AS DEEMED NECESSARY BY THE DEPARTMENT

REVISED 06/08/06 07/25/06	STATE VA.	FEDERAL AID PROJECT	ROUTE 17	STATE PROJECT 6017-099-129, RW-201, C-501	SHEET NO. 13C
---------------------------------	--------------	------------------------	-------------	--	------------------

REFERENCES
 (PROFILES, DETAIL & DRAINAGE DESCRIPTION SHEETS, ETC.)

CONNECTION PROFILES	13D
ENTRANCE PROFILES	24J
DRAINAGE DESC.	2H11 - 2H71

THESE PLANS ARE UNFINISHED AND ARE NOT TO BE USED FOR ANY TYPE OF CONSTRUCTION.

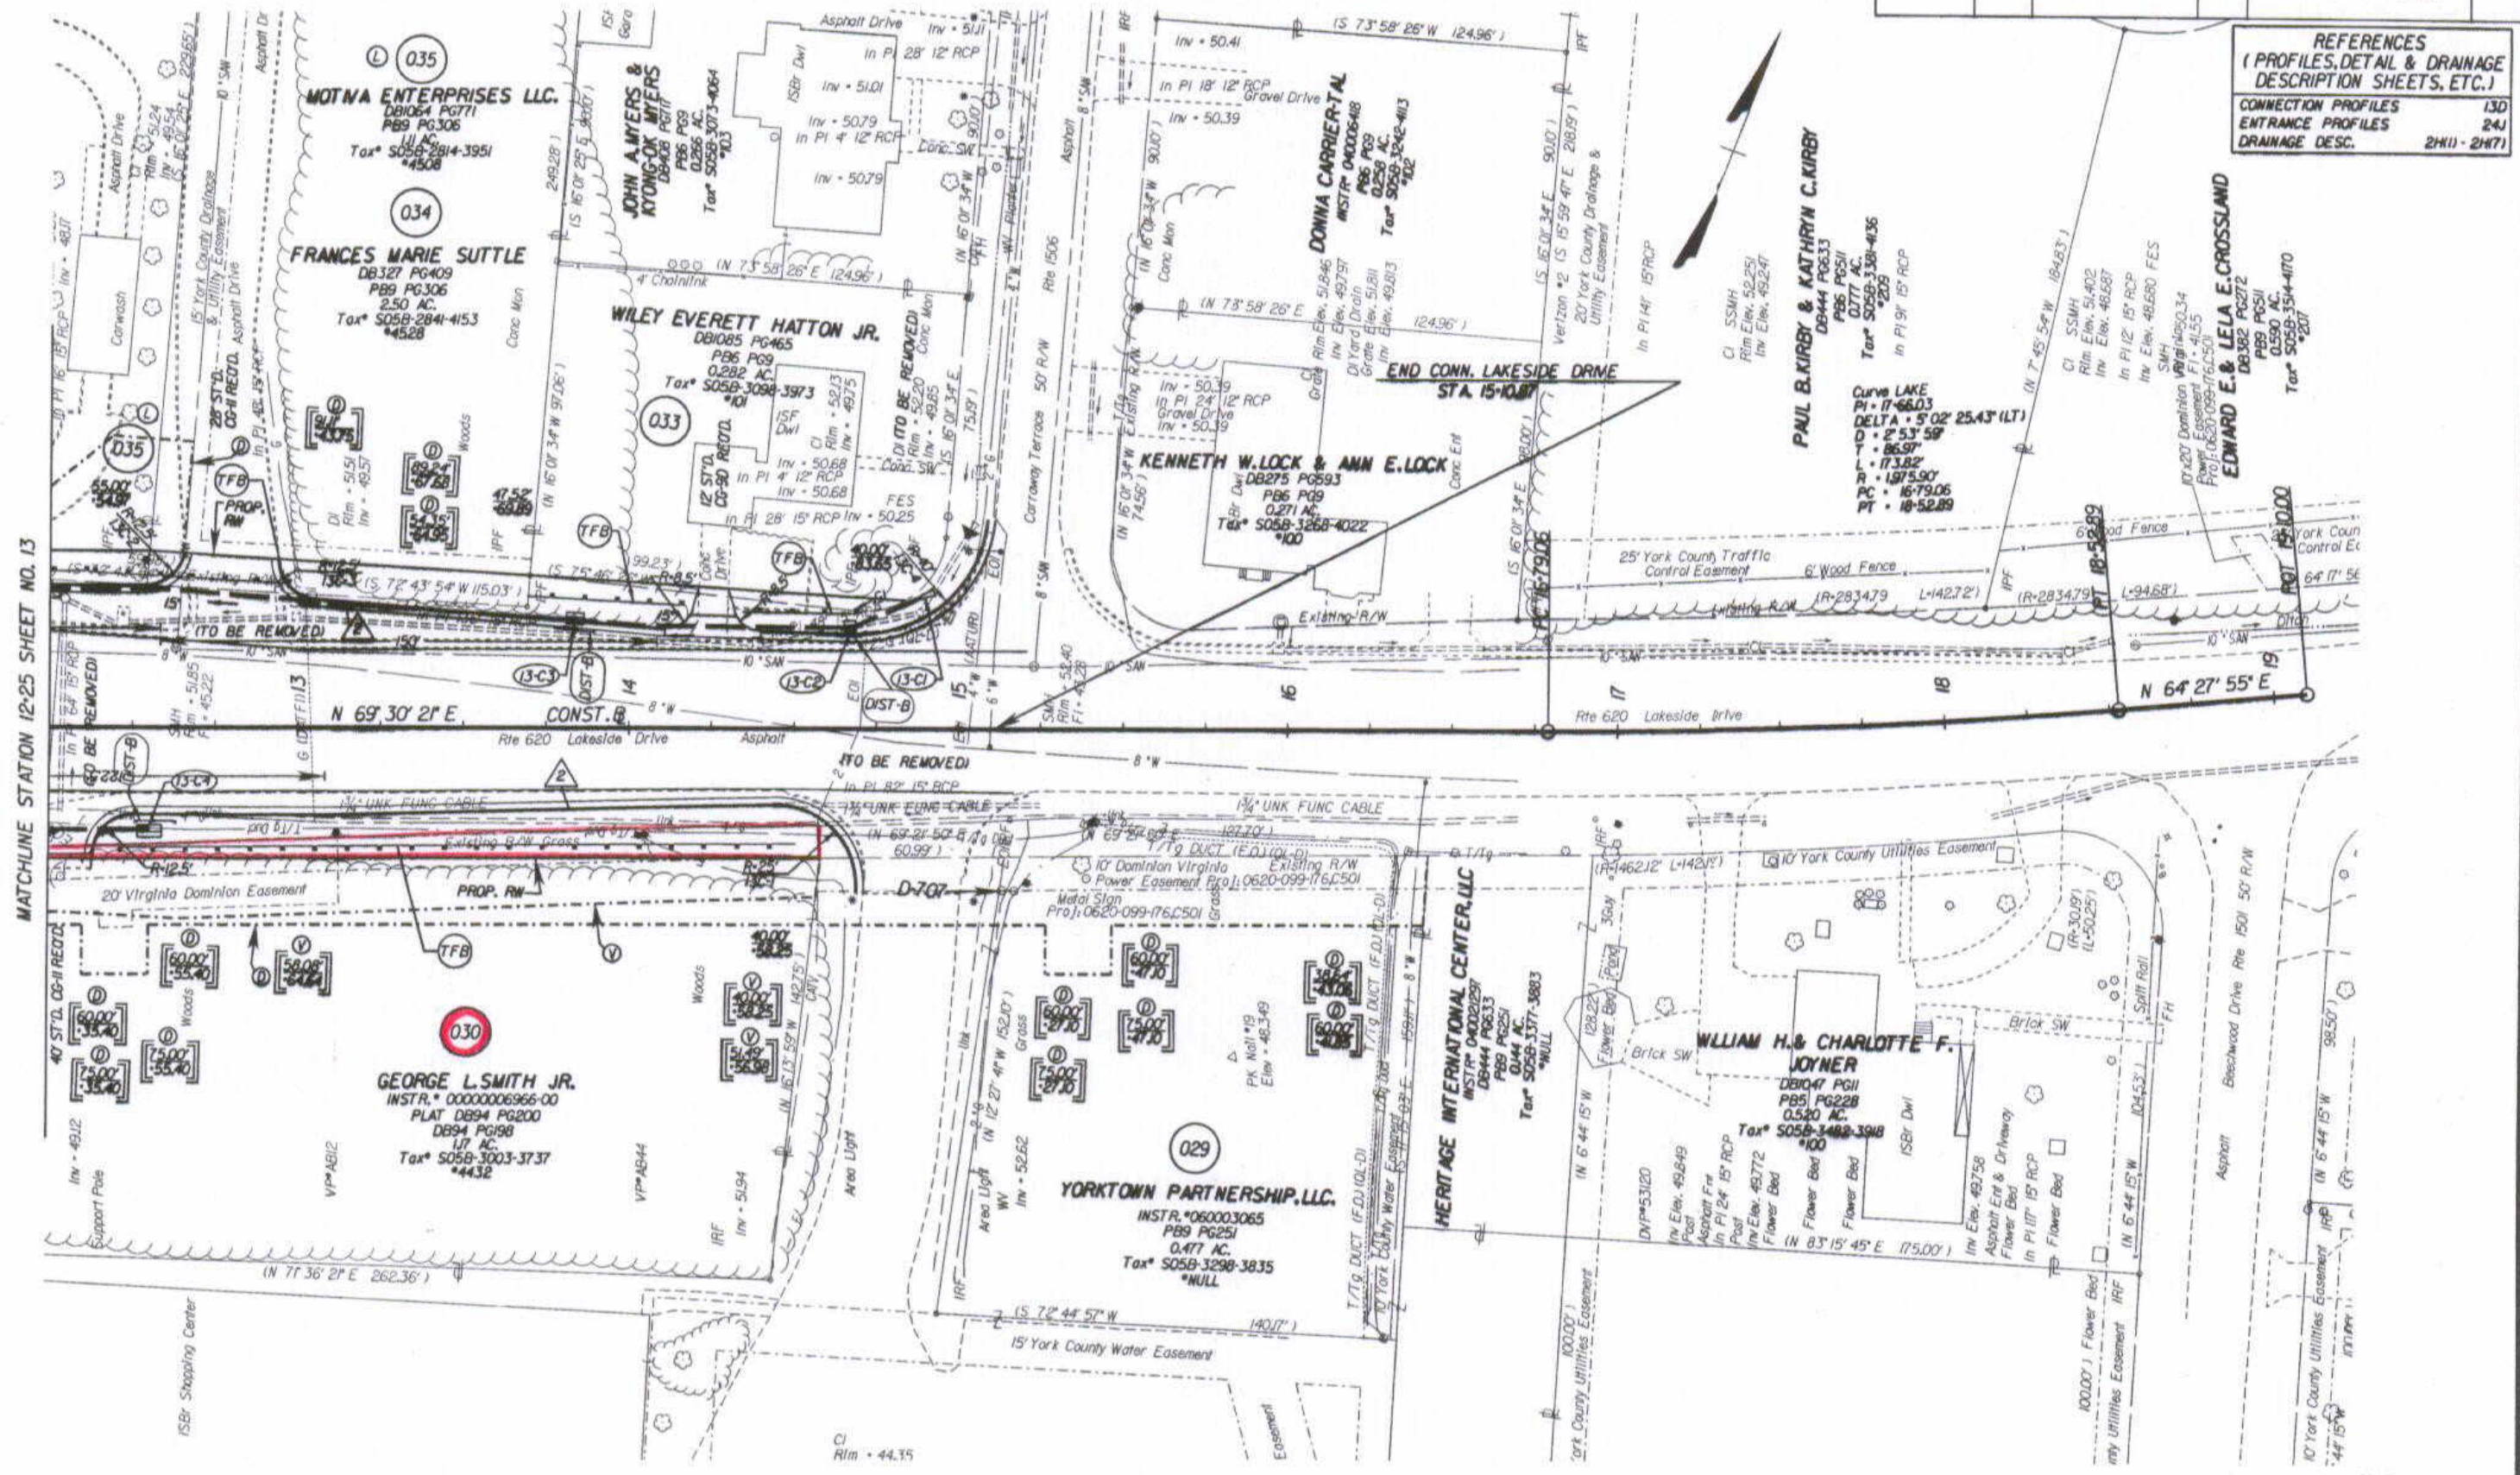

NOTE: SEE GENERAL NOTES FOR E&S LEGEND
 DENOTES DRAINAGE STRUCTURE NUMBER
 Note: Figures in brackets and dot-dashed lines denote Permanent Easements.
 Denotes variable easement required for Verizon Virginia
 Denotes variable easement required for Dominion Virginia Power
 Denotes Construction Units In Cuts
 Denotes Construction Units In Fills
 ST'D. CG-6 REO'D.



PLAN NO.	PROJECT	FILE NO.	SHEET NO.
	6017-099-129		13C

State Highway Plat Book No. 10 Page 34 doc #1070005448