


THESE PLANS ARE UNFINISHED
 AND ARE NOT TO BE USED FOR
 ANY TYPE OF CONSTRUCTION.

REFERENCES
 (PROFILES, DETAIL & DRAINAGE
 DESCRIPTION SHEETS, ETC.)

MAINLINE PROFILES	22A
ENTRANCE PROFILES	24H.1
DRAINAGE DESC.	2H11-2H71
CROSS-OVER DETAIL	2E

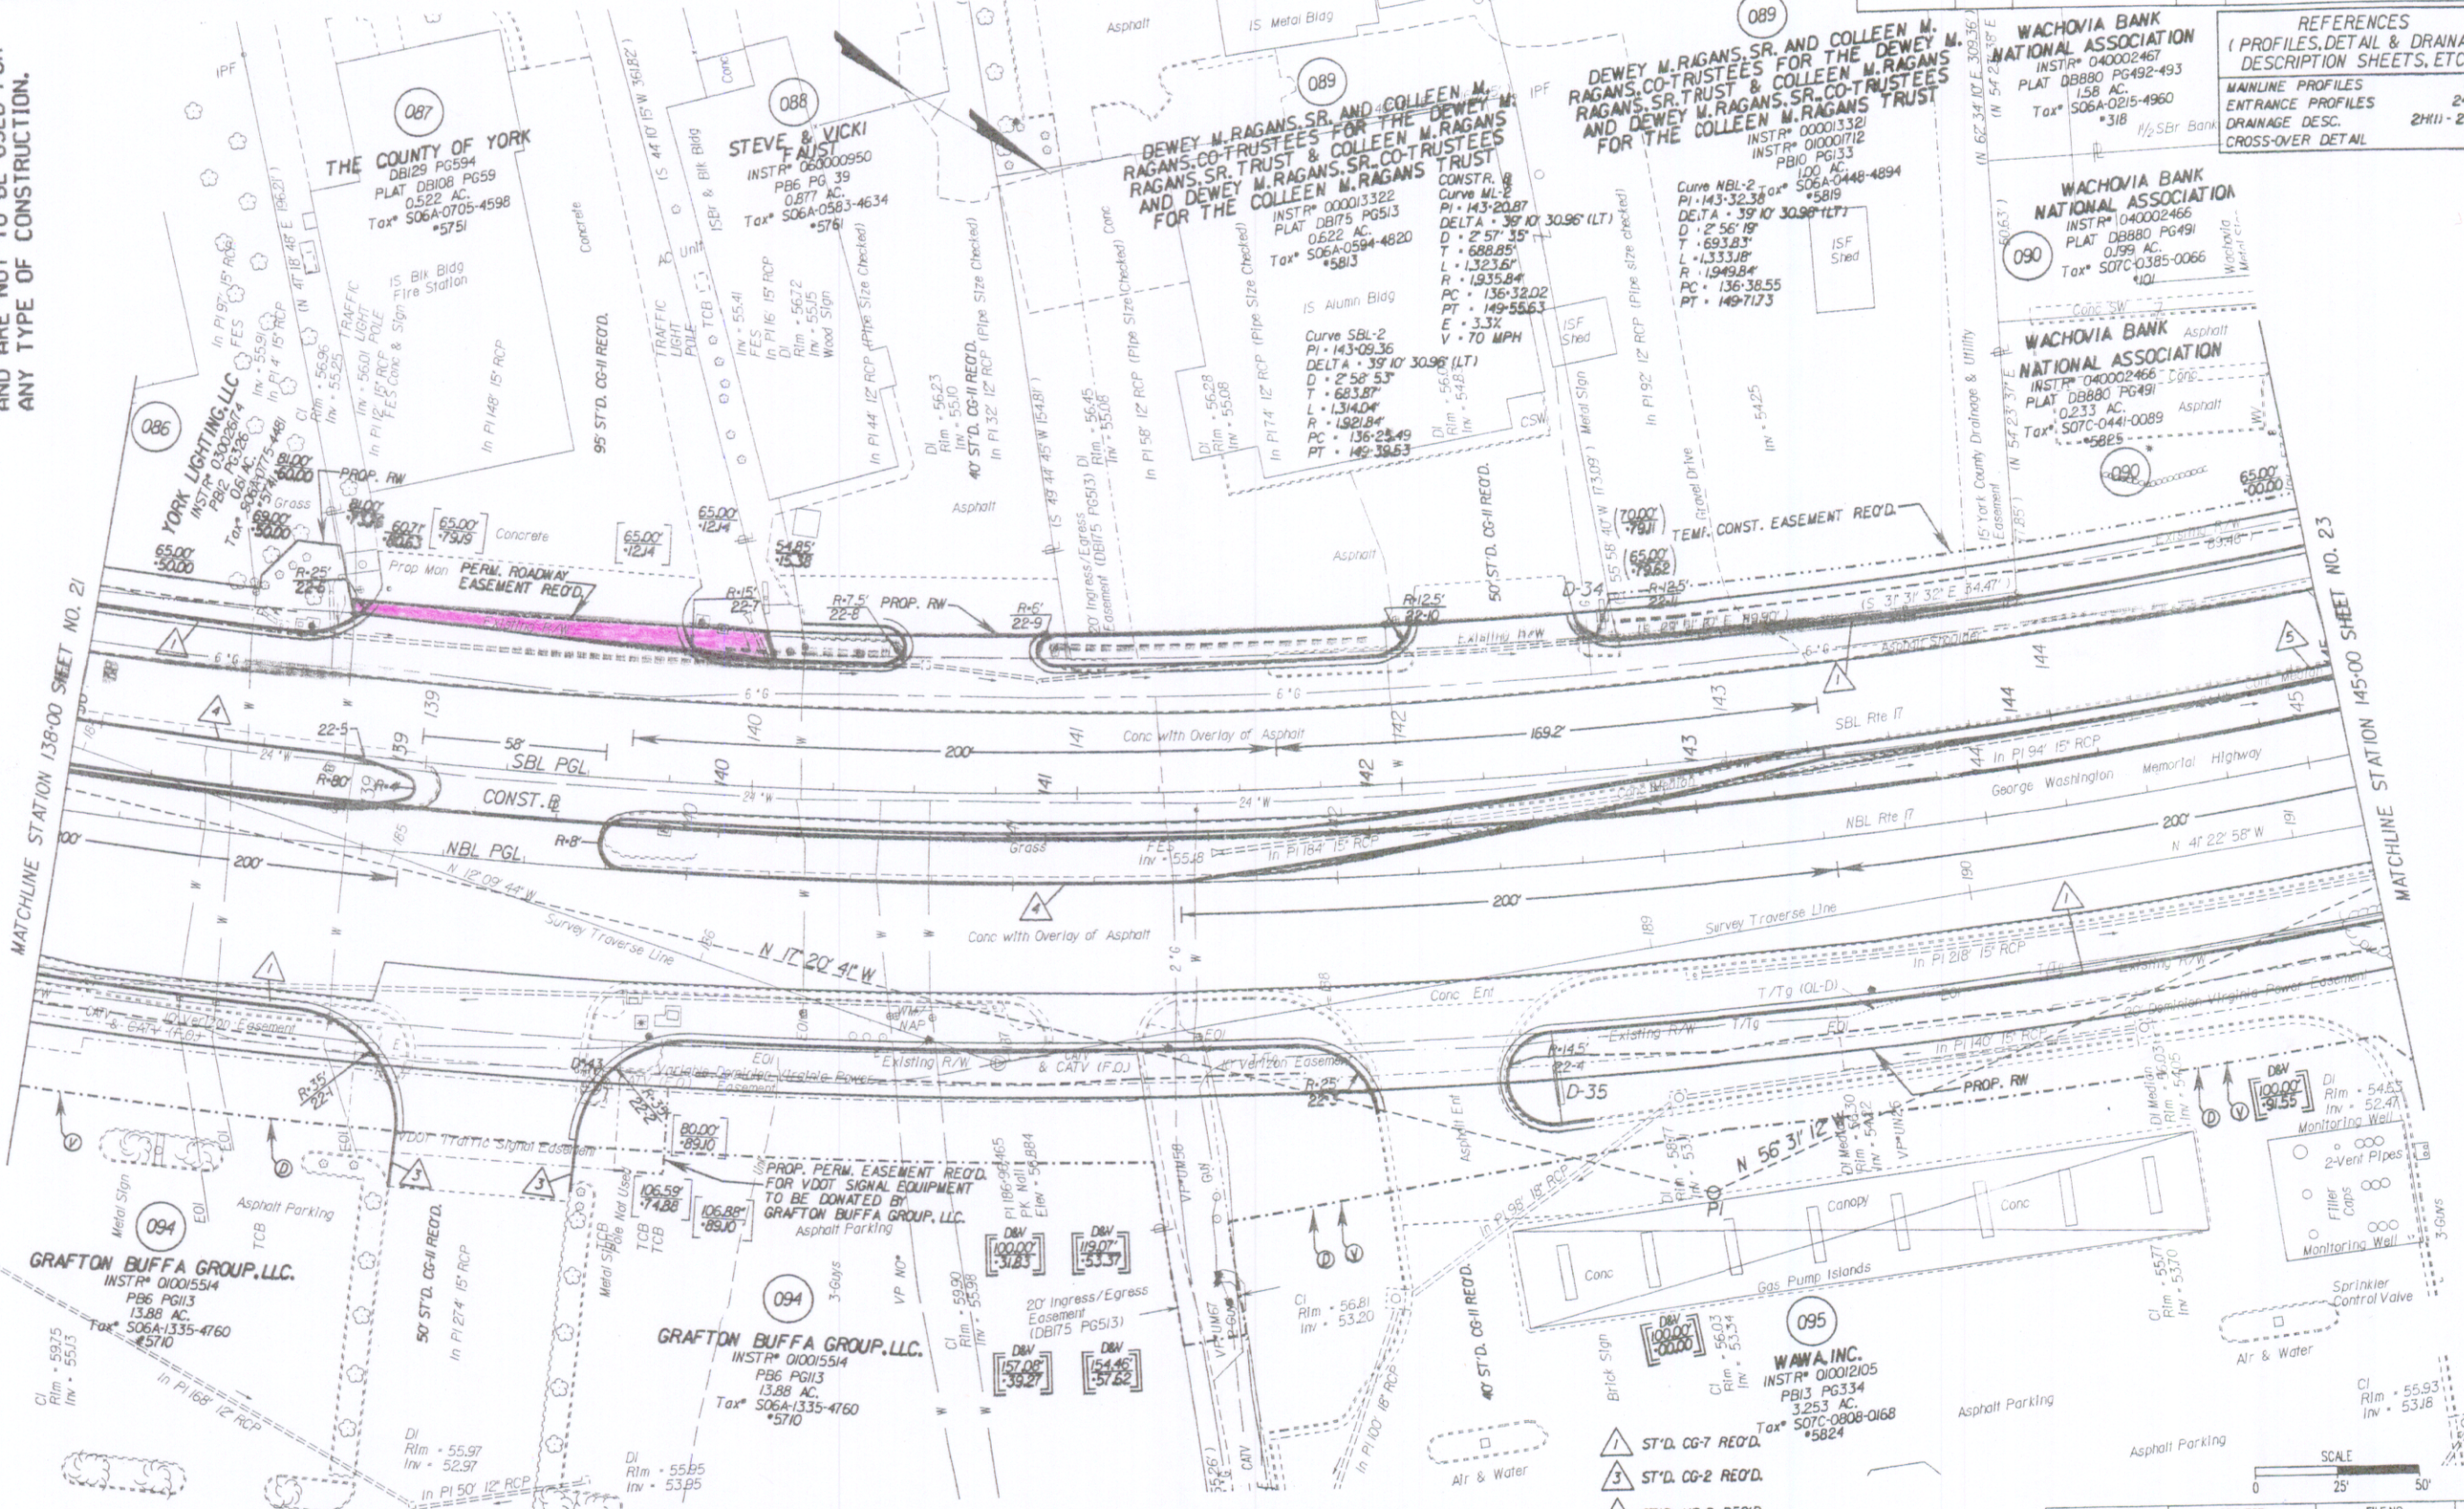


NOTE: PGL DENOTES PROFILE GRADE LINE
 NOTE: SEE GENERAL NOTES FOR E&S LEGEND
 ○ DENOTES DRAINAGE STRUCTURE NUMBER

Note: Figures in brackets and dot-dashed lines denote Permanent Easements.
 V Denotes variable easement required for Verizon Virginia
 D Denotes variable easement required for Dominion Virginia Power

Note: Figures in parenthesis and dot-dashed lines denote Temporary Easements.

C Denotes Construction Limits In Cuts
 F Denotes Construction Limits In Fills

- 1 ST'D. CG-7 REO'D.
- 3 ST'D. CG-2 REO'D.
- 4 ST'D. MS-2 REO'D.
- 5 ST'D. MS-1A REO'D.

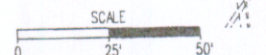

PLAN NO.	PROJECT	FILE NO.	SHEET NO.
	6017-099-129		22

State Highway Plat Book No. 10 Page 56 doc # 070008005