

SURVEYED BY: BOB HARMON (751) 253-5137
 SUPERVISED BY: P.H. BYNUM (751) 925-2557
 DESIGNED BY: J.D. WINSTEAD (751) 925-2556
 HAMPTON ROADS DISTRICT DESIGN UNIT

THESE PLANS ARE UNFINISHED
 AND ARE NOT TO BE USED FOR
 ANY TYPE OF CONSTRUCTION.


DESIGN FEATURES RELATING TO CONSTRUCTION
 OR TO REGULATION AND CONTROL OF TRAFFIC
 MAY BE SUBJECT TO CHANGE AS DEEMED
 NECESSARY BY THE DEPARTMENT

REVISION	STATE	FEDERAL AID	ROUTE	STATE	PROJECT	SHEET NO.
03/23/06	VA.		17		6017-099-129, RW-201, C-501	23

REFERENCES
 (PROFILES, DETAIL & DRAINAGE
 DESCRIPTION SHEETS, ETC.)

MAINLINE PROFILES	23A
CONNECTION PROFILES	23C
ENTRANCE PROFILES	24 I
DRAINAGE DESC.	24(I) - 24(T)
CROSS-OVER DETAIL	2E

State Hwy Plat Book No. 10 Page 105
 R 0700 13387

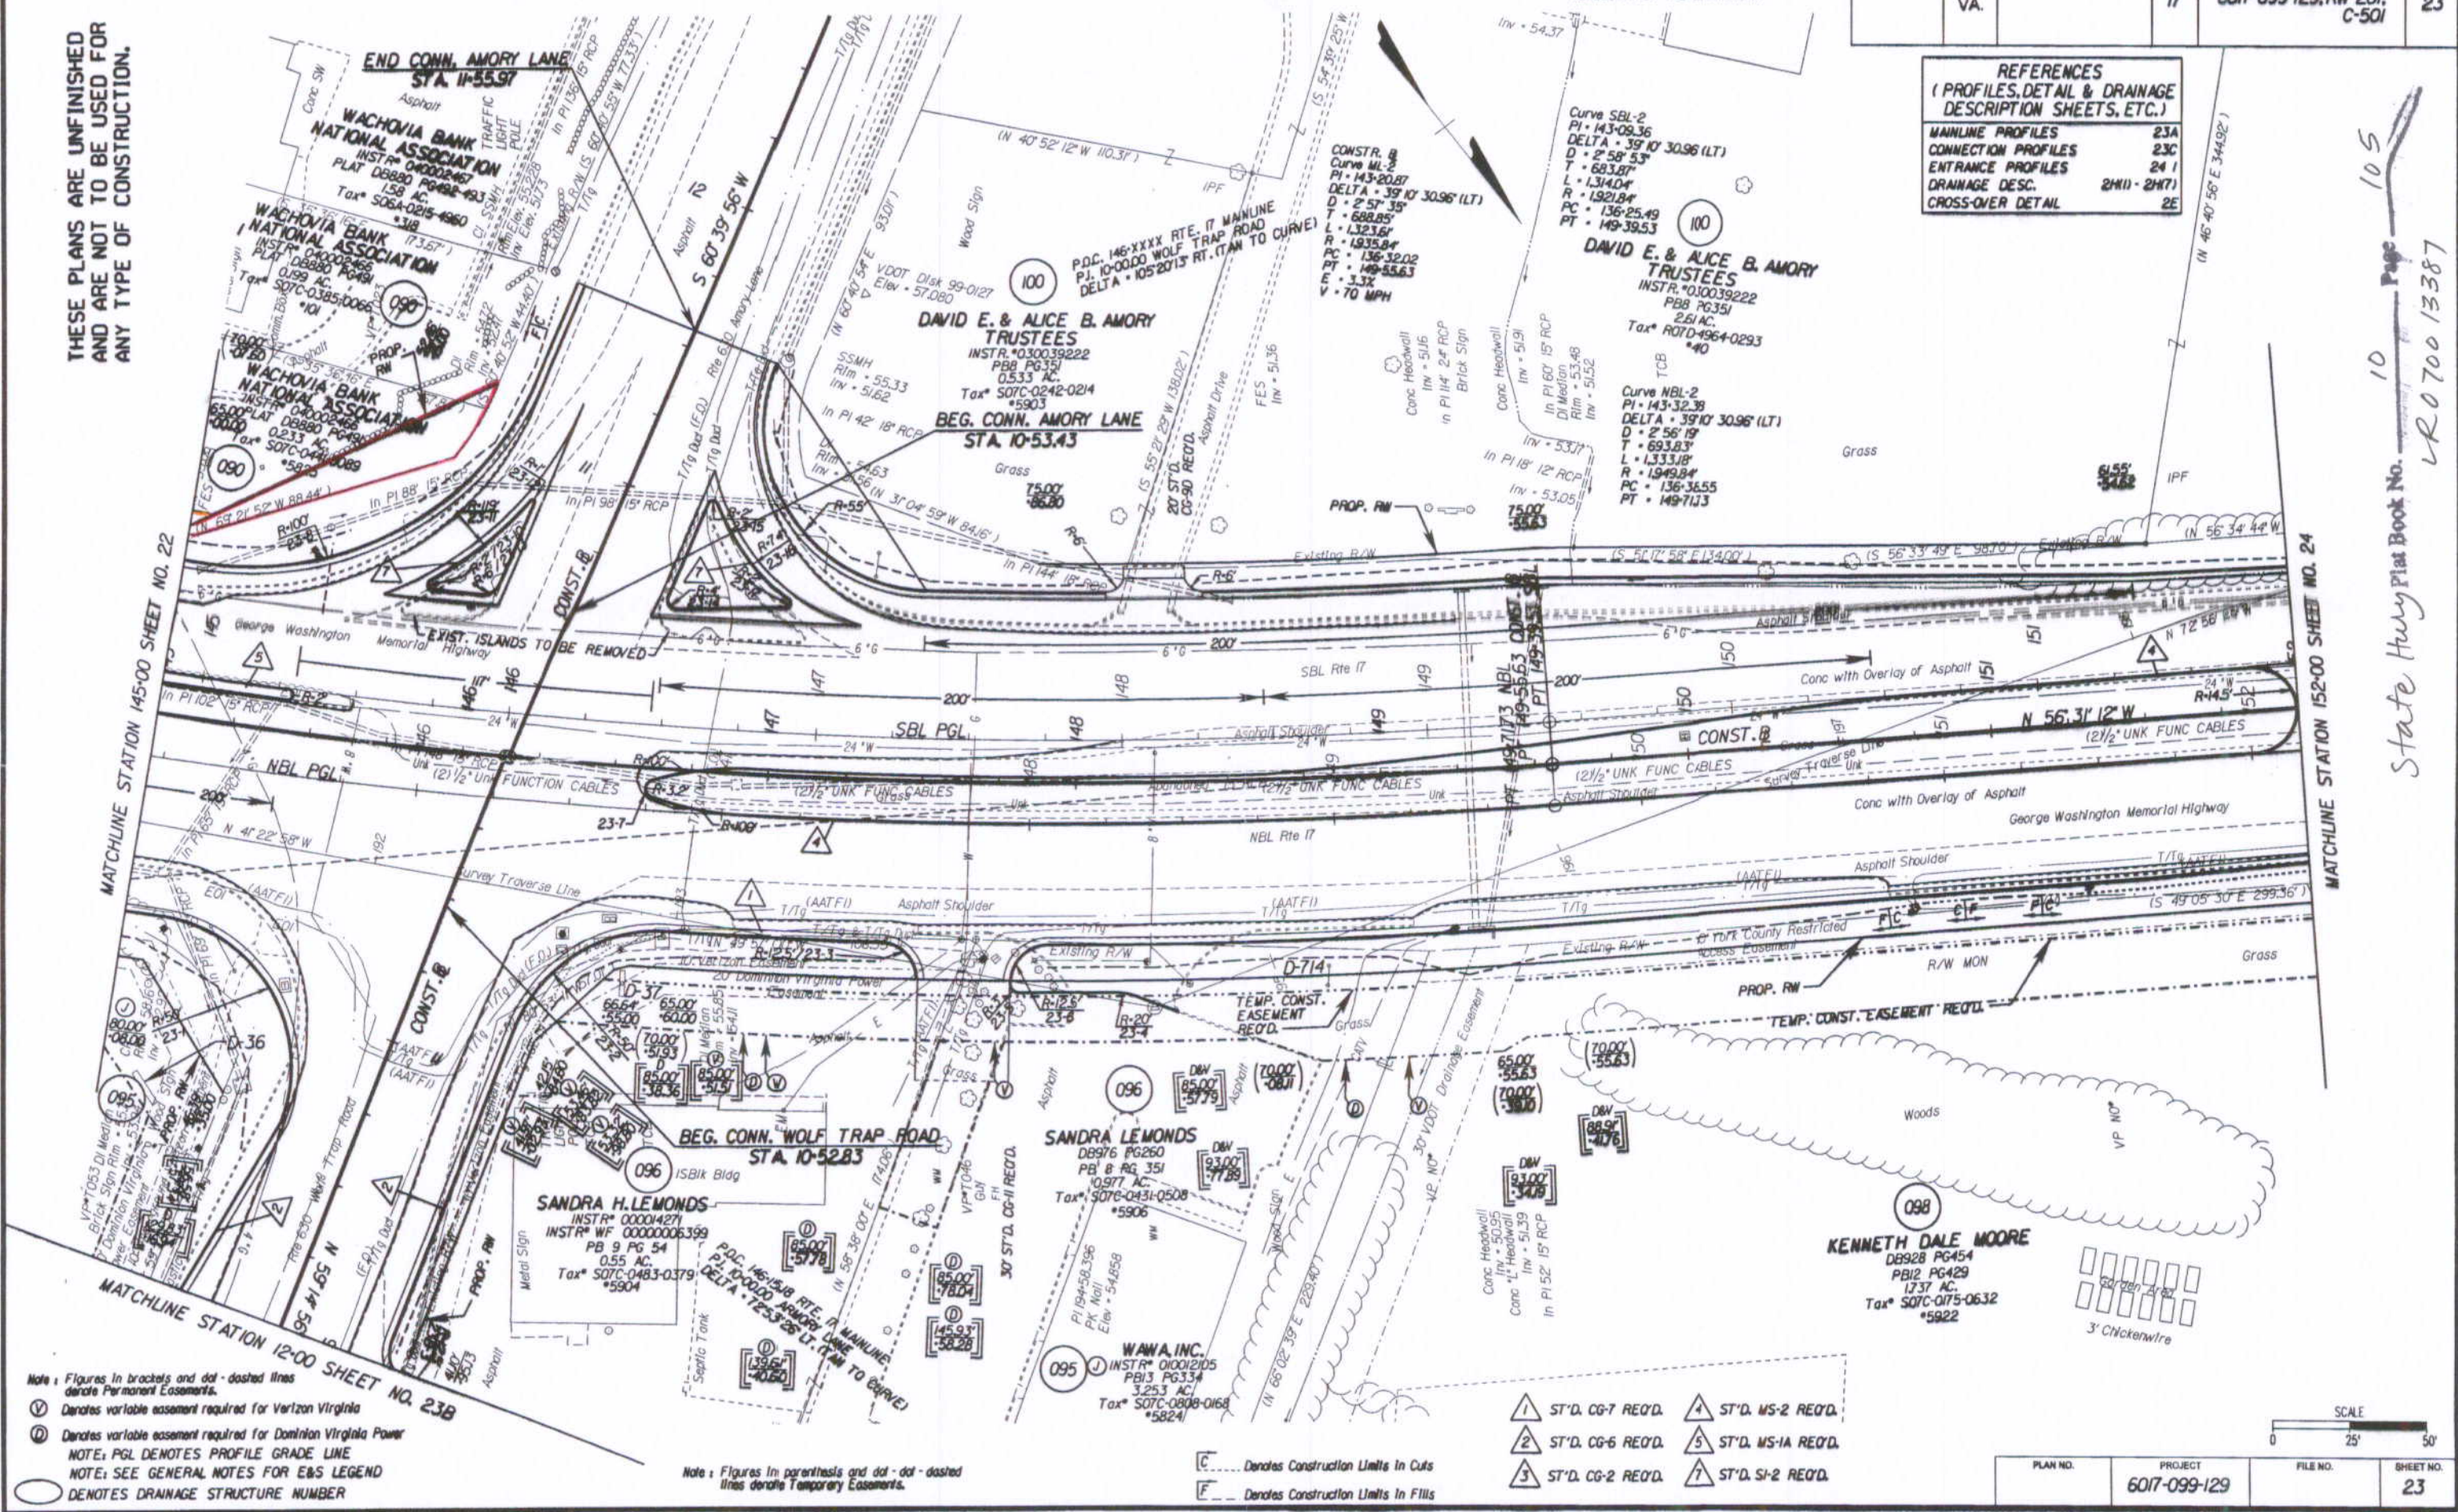

Note: Figures in brackets and dot-dashed lines denote Permanent Easements.
 (V) Denotes variable easement required for Verizon Virginia
 (D) Denotes variable easement required for Dominion Virginia Power
 NOTE: PGL DENOTES PROFILE GRADE LINE
 NOTE: SEE GENERAL NOTES FOR E&S LEGEND
 (O) DENOTES DRAINAGE STRUCTURE NUMBER

Note: Figures in parenthesis and dot-dashed lines denote Temporary Easements.

(C) Denotes Construction Limits In Cuts
 (F) Denotes Construction Limits In Fills

- 1 ST'D. CG-7 REQ'D.
- 2 ST'D. CG-6 REQ'D.
- 3 ST'D. CG-2 REQ'D.
- 4 ST'D. WS-2 REQ'D.
- 5 ST'D. WS-1A REQ'D.
- 7 ST'D. SI-2 REQ'D.



PLAN NO.	PROJECT	FILE NO.	SHEET NO.
	6017-099-129		23